


F.A.U. RTE.	SECTION	COUNTY	TOTAL SHEETS	SHEET NO.
7814	05-00186-01-PV	ADAMS	78	46
STA.		TO STA.		
FED. ROAD DIST. NO.		ILLINOIS FED. AID PROJECT		

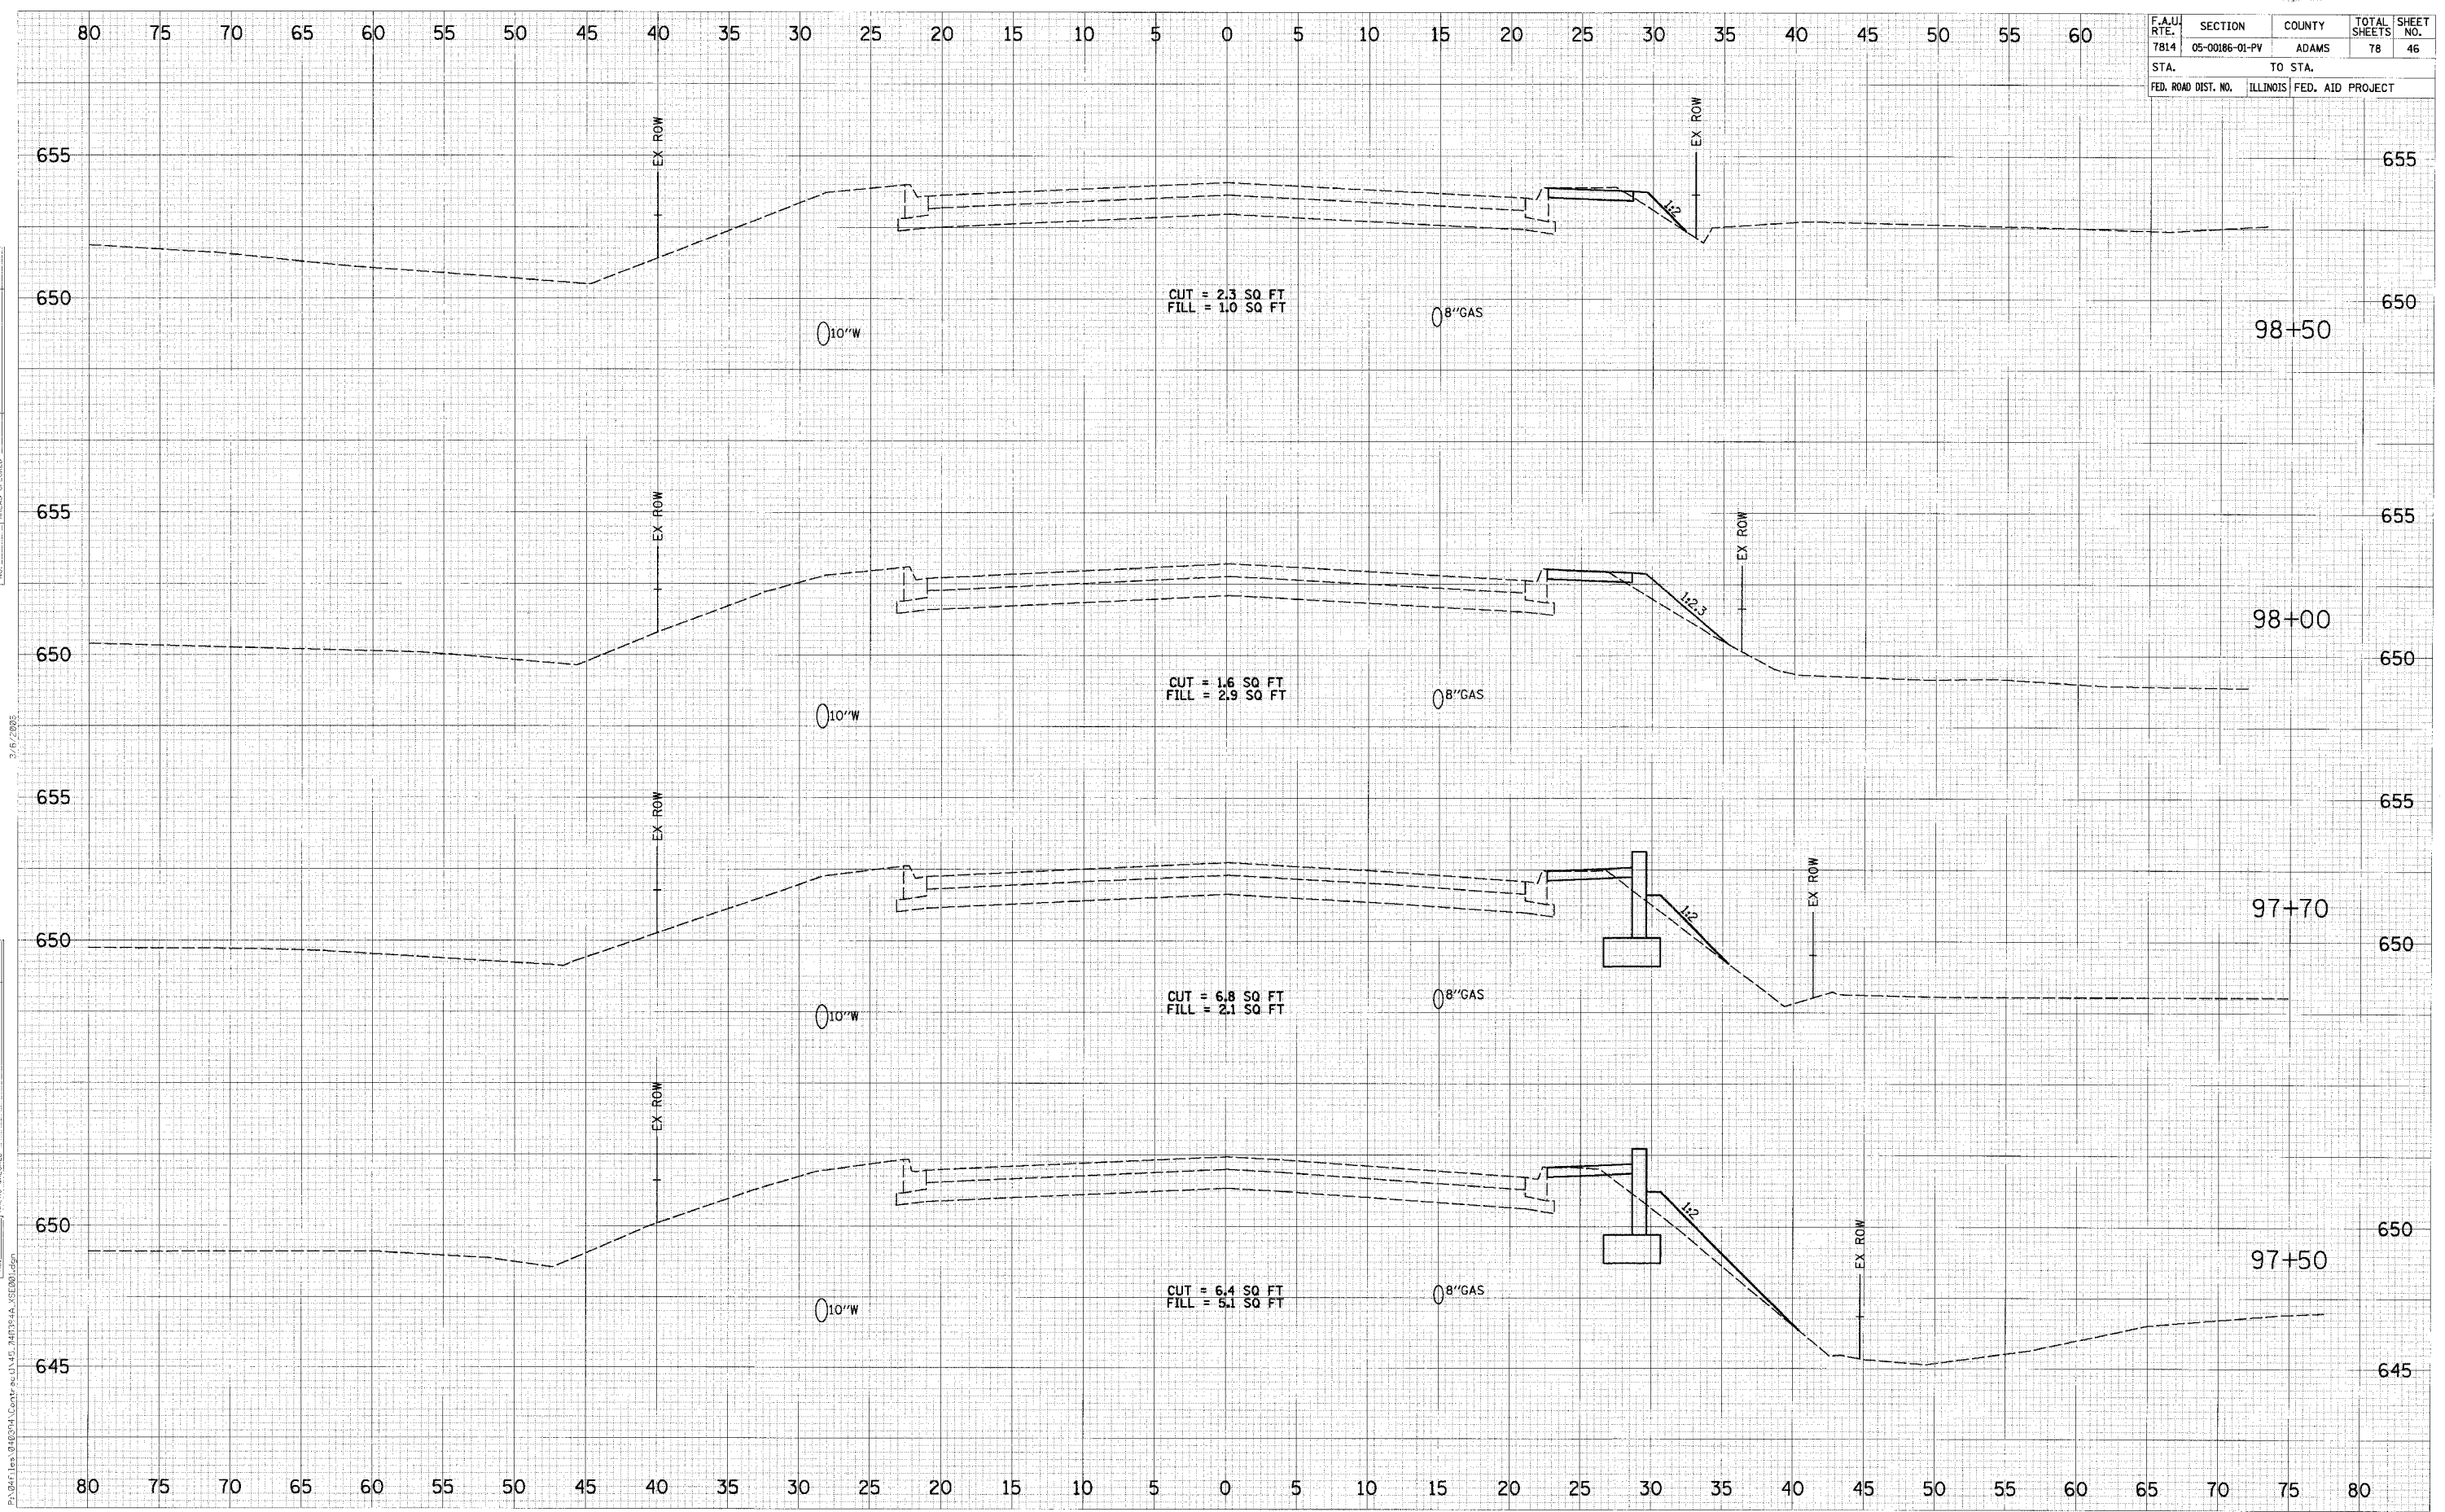

FILED	SURVEYED	DATE
SURVEY	PLOTTED	
NOTE BOOK	DATE	
AREAS	AREAS	
NO.	AREAS CHECKED	

ORIGINAL	SURVEYED	DATE
SURVEY	PLOTTED	
NOTE BOOK	DATE	
AREAS	AREAS	
NO.	AREAS CHECKED	

2/11/2005
 P:\B\Files\050204\Control\1145_241314A_S&E\DWG.dgn