


FINAL SURVEY
 SURVEYED BY
 DATE
 NOTE BOOK NO.
 AREAS CHECKED

ORIGINAL SURVEY
 SURVEYED BY
 DATE
 NOTE BOOK NO.
 AREAS CHECKED

P:\011\105\02341\Components\148\0480354A_137260.dgn 3/17/2006

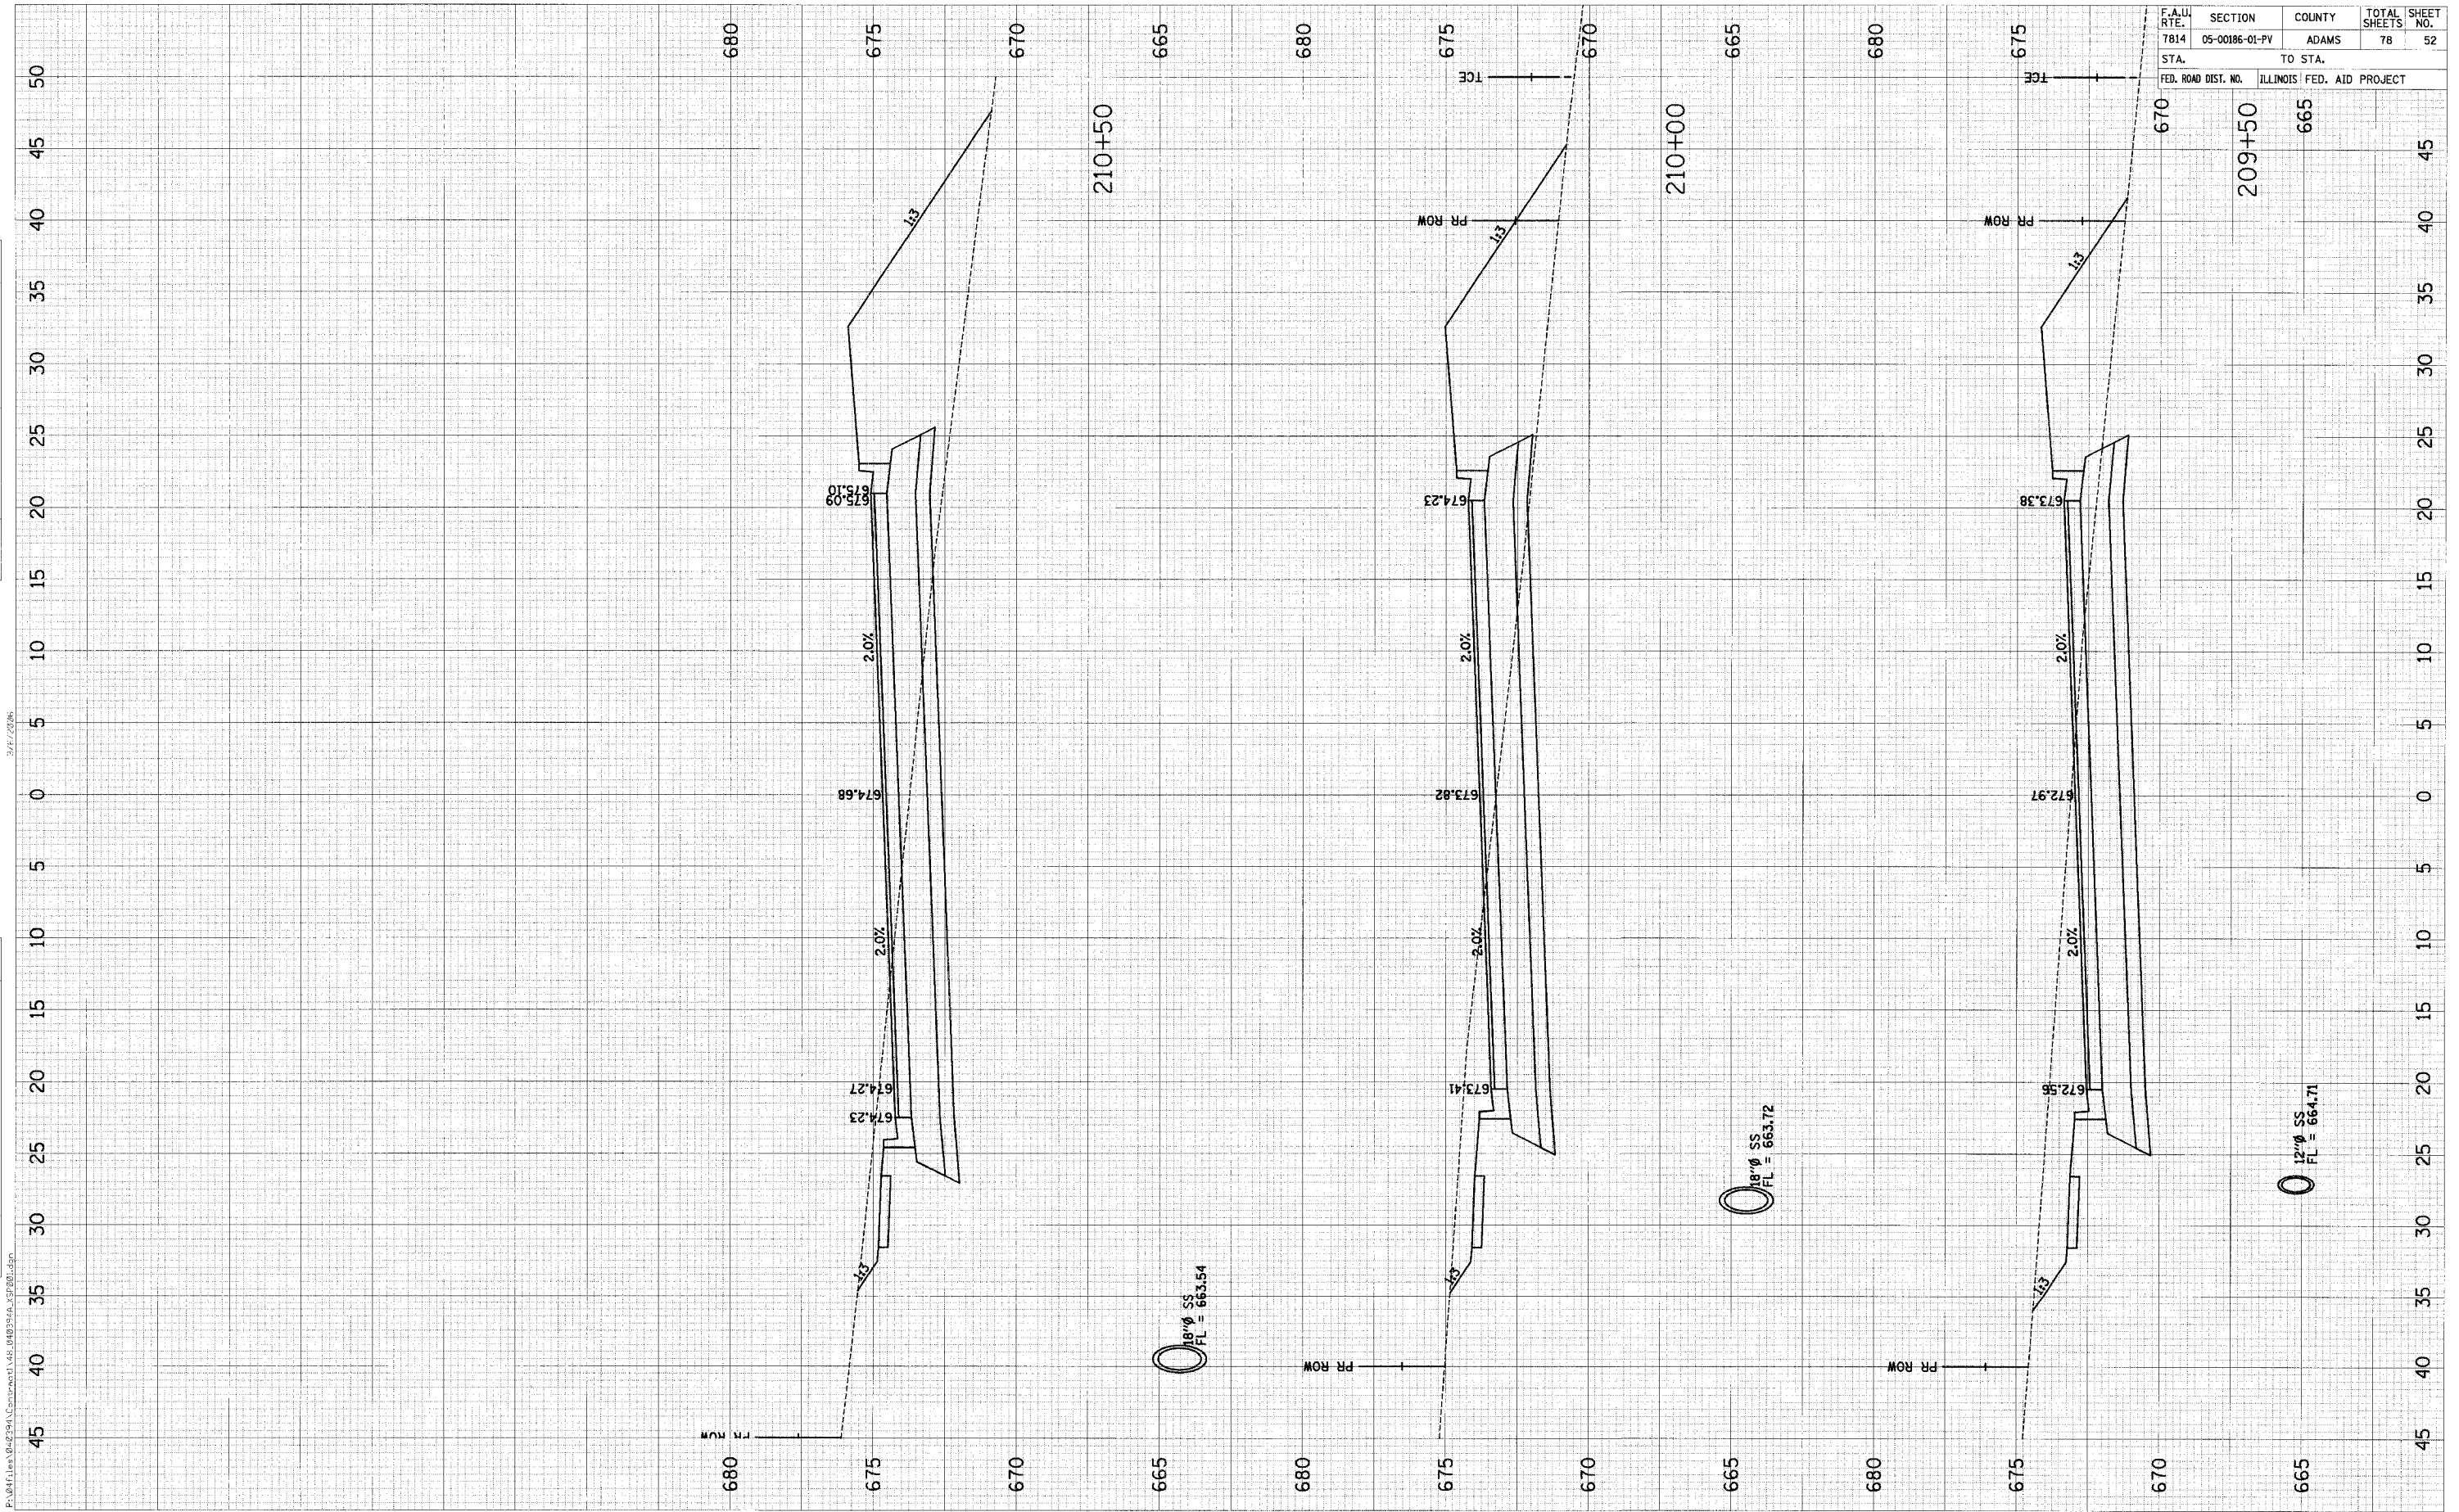

| F.A.U. RTE. | SECTION | COUNTY | TOTAL SHEETS | SHEET NO. |
|---------------------|----------------|---------------------------|--------------|-----------|
| 7814 | 05-00186-01-PV | ADAMS | 78 | 52 |
| STA. 209+50 | | TO STA. 665 | | |
| FED. ROAD DIST. NO. | | ILLINOIS FED. AID PROJECT | | |