


F.A.U. SECTION	COUNTY	TOTAL SHEETS	SHEET NO.
7814 05-00186-01-PV	ADAMS	78	62
STA. TO STA.			
FED. ROAD DIST. NO.	ILLINOIS FED. AID PROJECT		

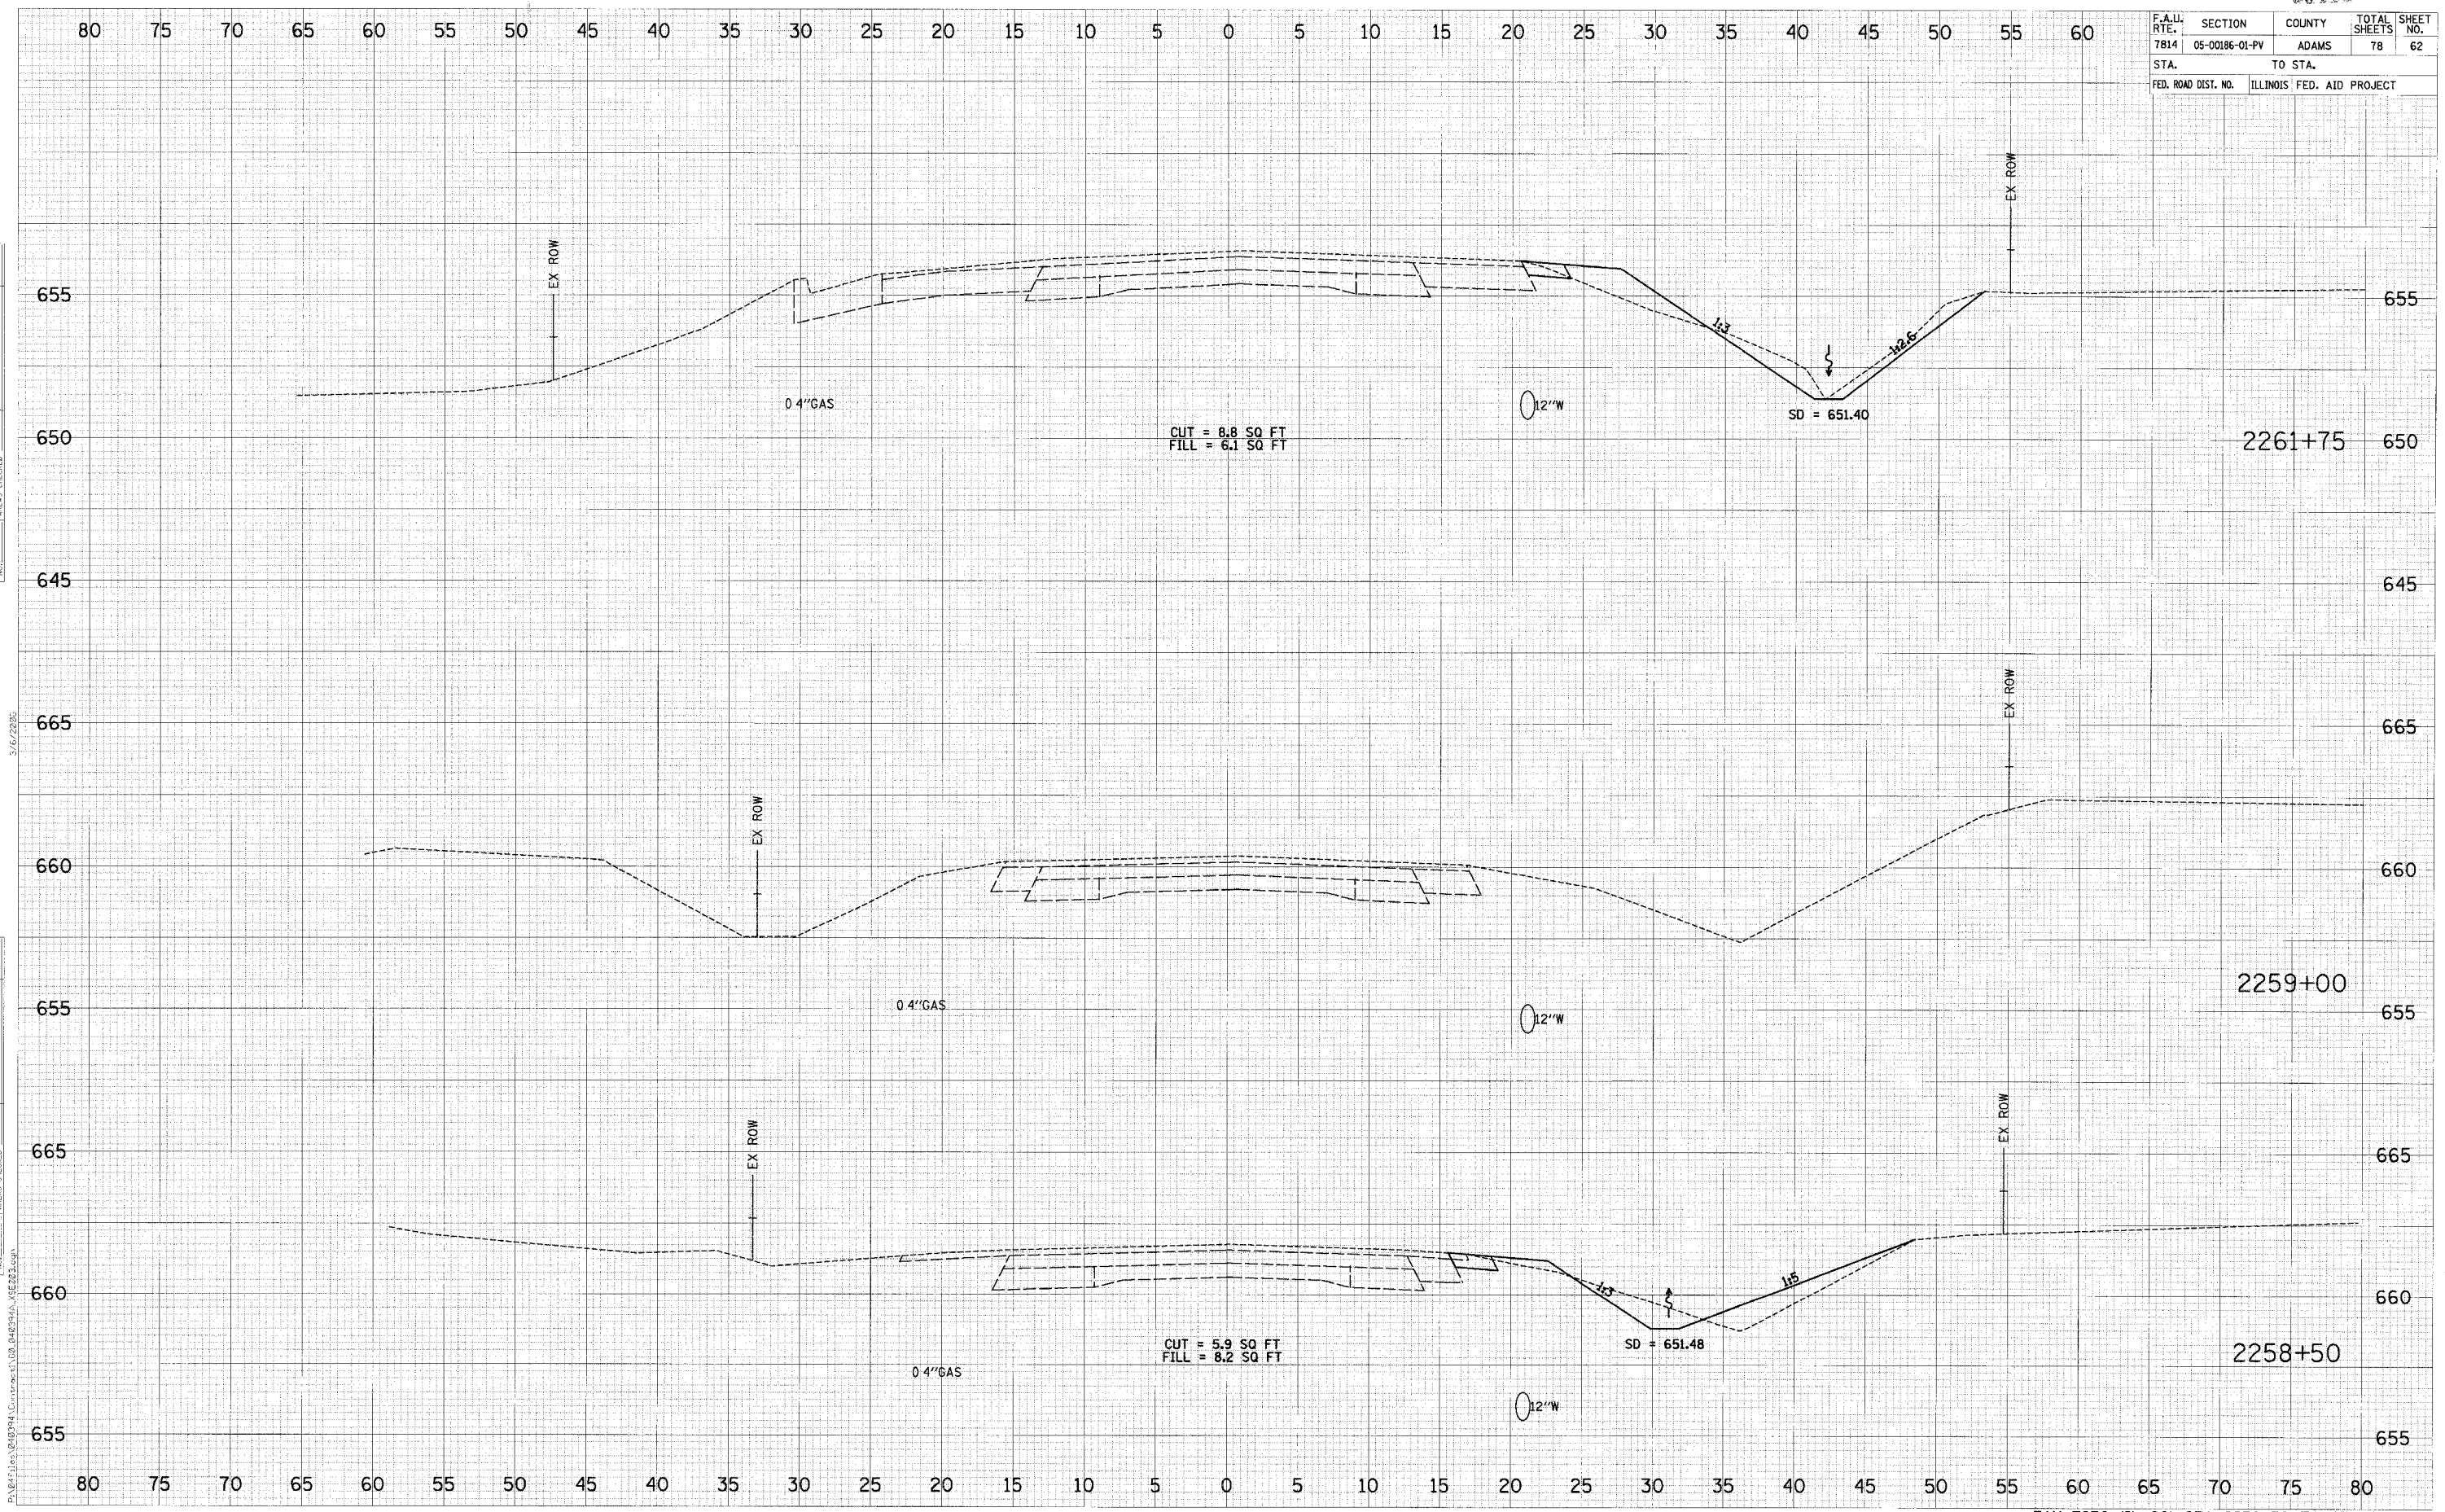

BY	DATE
ORIGINAL SURVEY	DATE
PLOTTED	DATE
NOTE BOOK	NO.
AREAS CHECKED	

BY	DATE
ORIGINAL SURVEY	DATE
PLOTTED	DATE
NOTE BOOK	NO.
AREAS CHECKED	

P:\E\F\1e\048294\Contract\109\_048294\A\_VEE22.cgm