


0-9413

F.A.U. RTE.	SECTION	COUNTY	TOTAL SHEETS	SHEET NO.
7814	05-00186-01-PV	ADAMS	78	65
STA. _____		TO STA. _____		
FED. ROAD DIST. NO. _____		ILLINOIS FED. AID PROJECT		

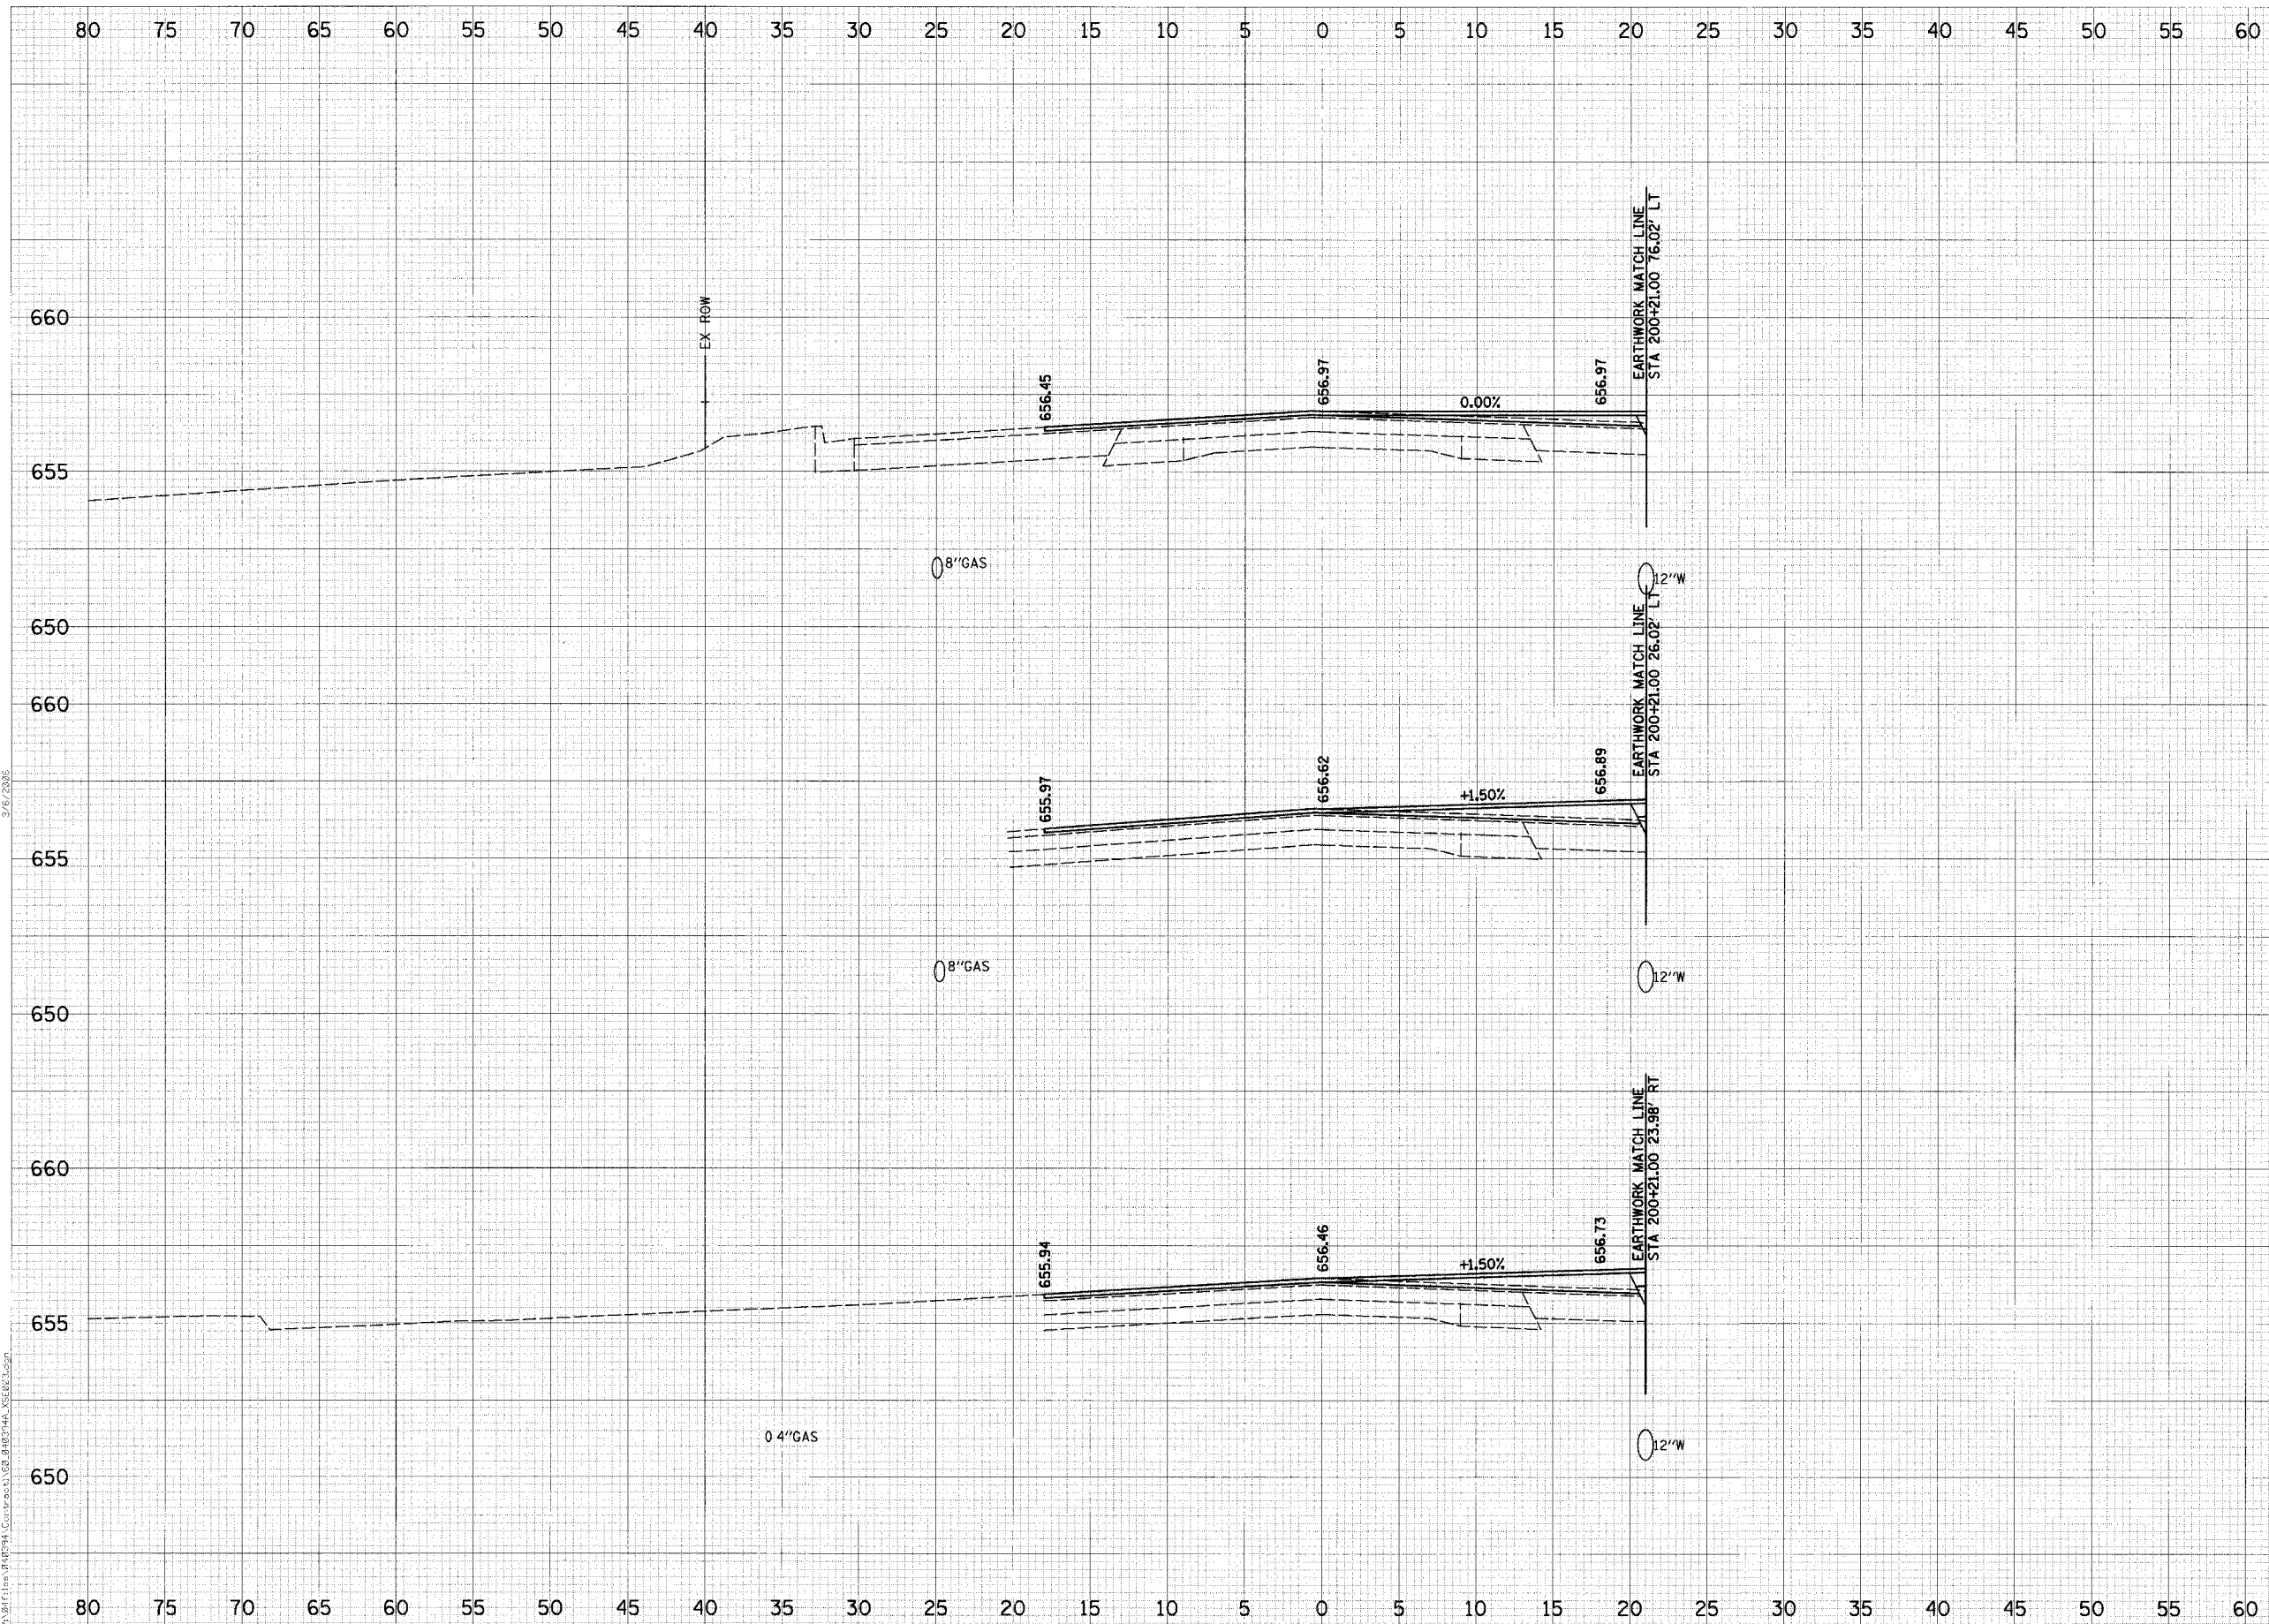

DATE	BY
SURVEYED _____ PLOTTED _____ CHECKED _____ AREA CHECKED _____	

DATE	BY
SURVEYED _____ PLOTTED _____ CHECKED _____ AREA CHECKED _____	

3/6/2025