


F.A.U. RTE.	SECTION	COUNTY	TOTAL SHEETS	SHEET NO.
7814	05-00186-01-PV	ADAMS	78	77
STA. 7814 TO STA. 7815		ILLINOIS FED. AID PROJECT		

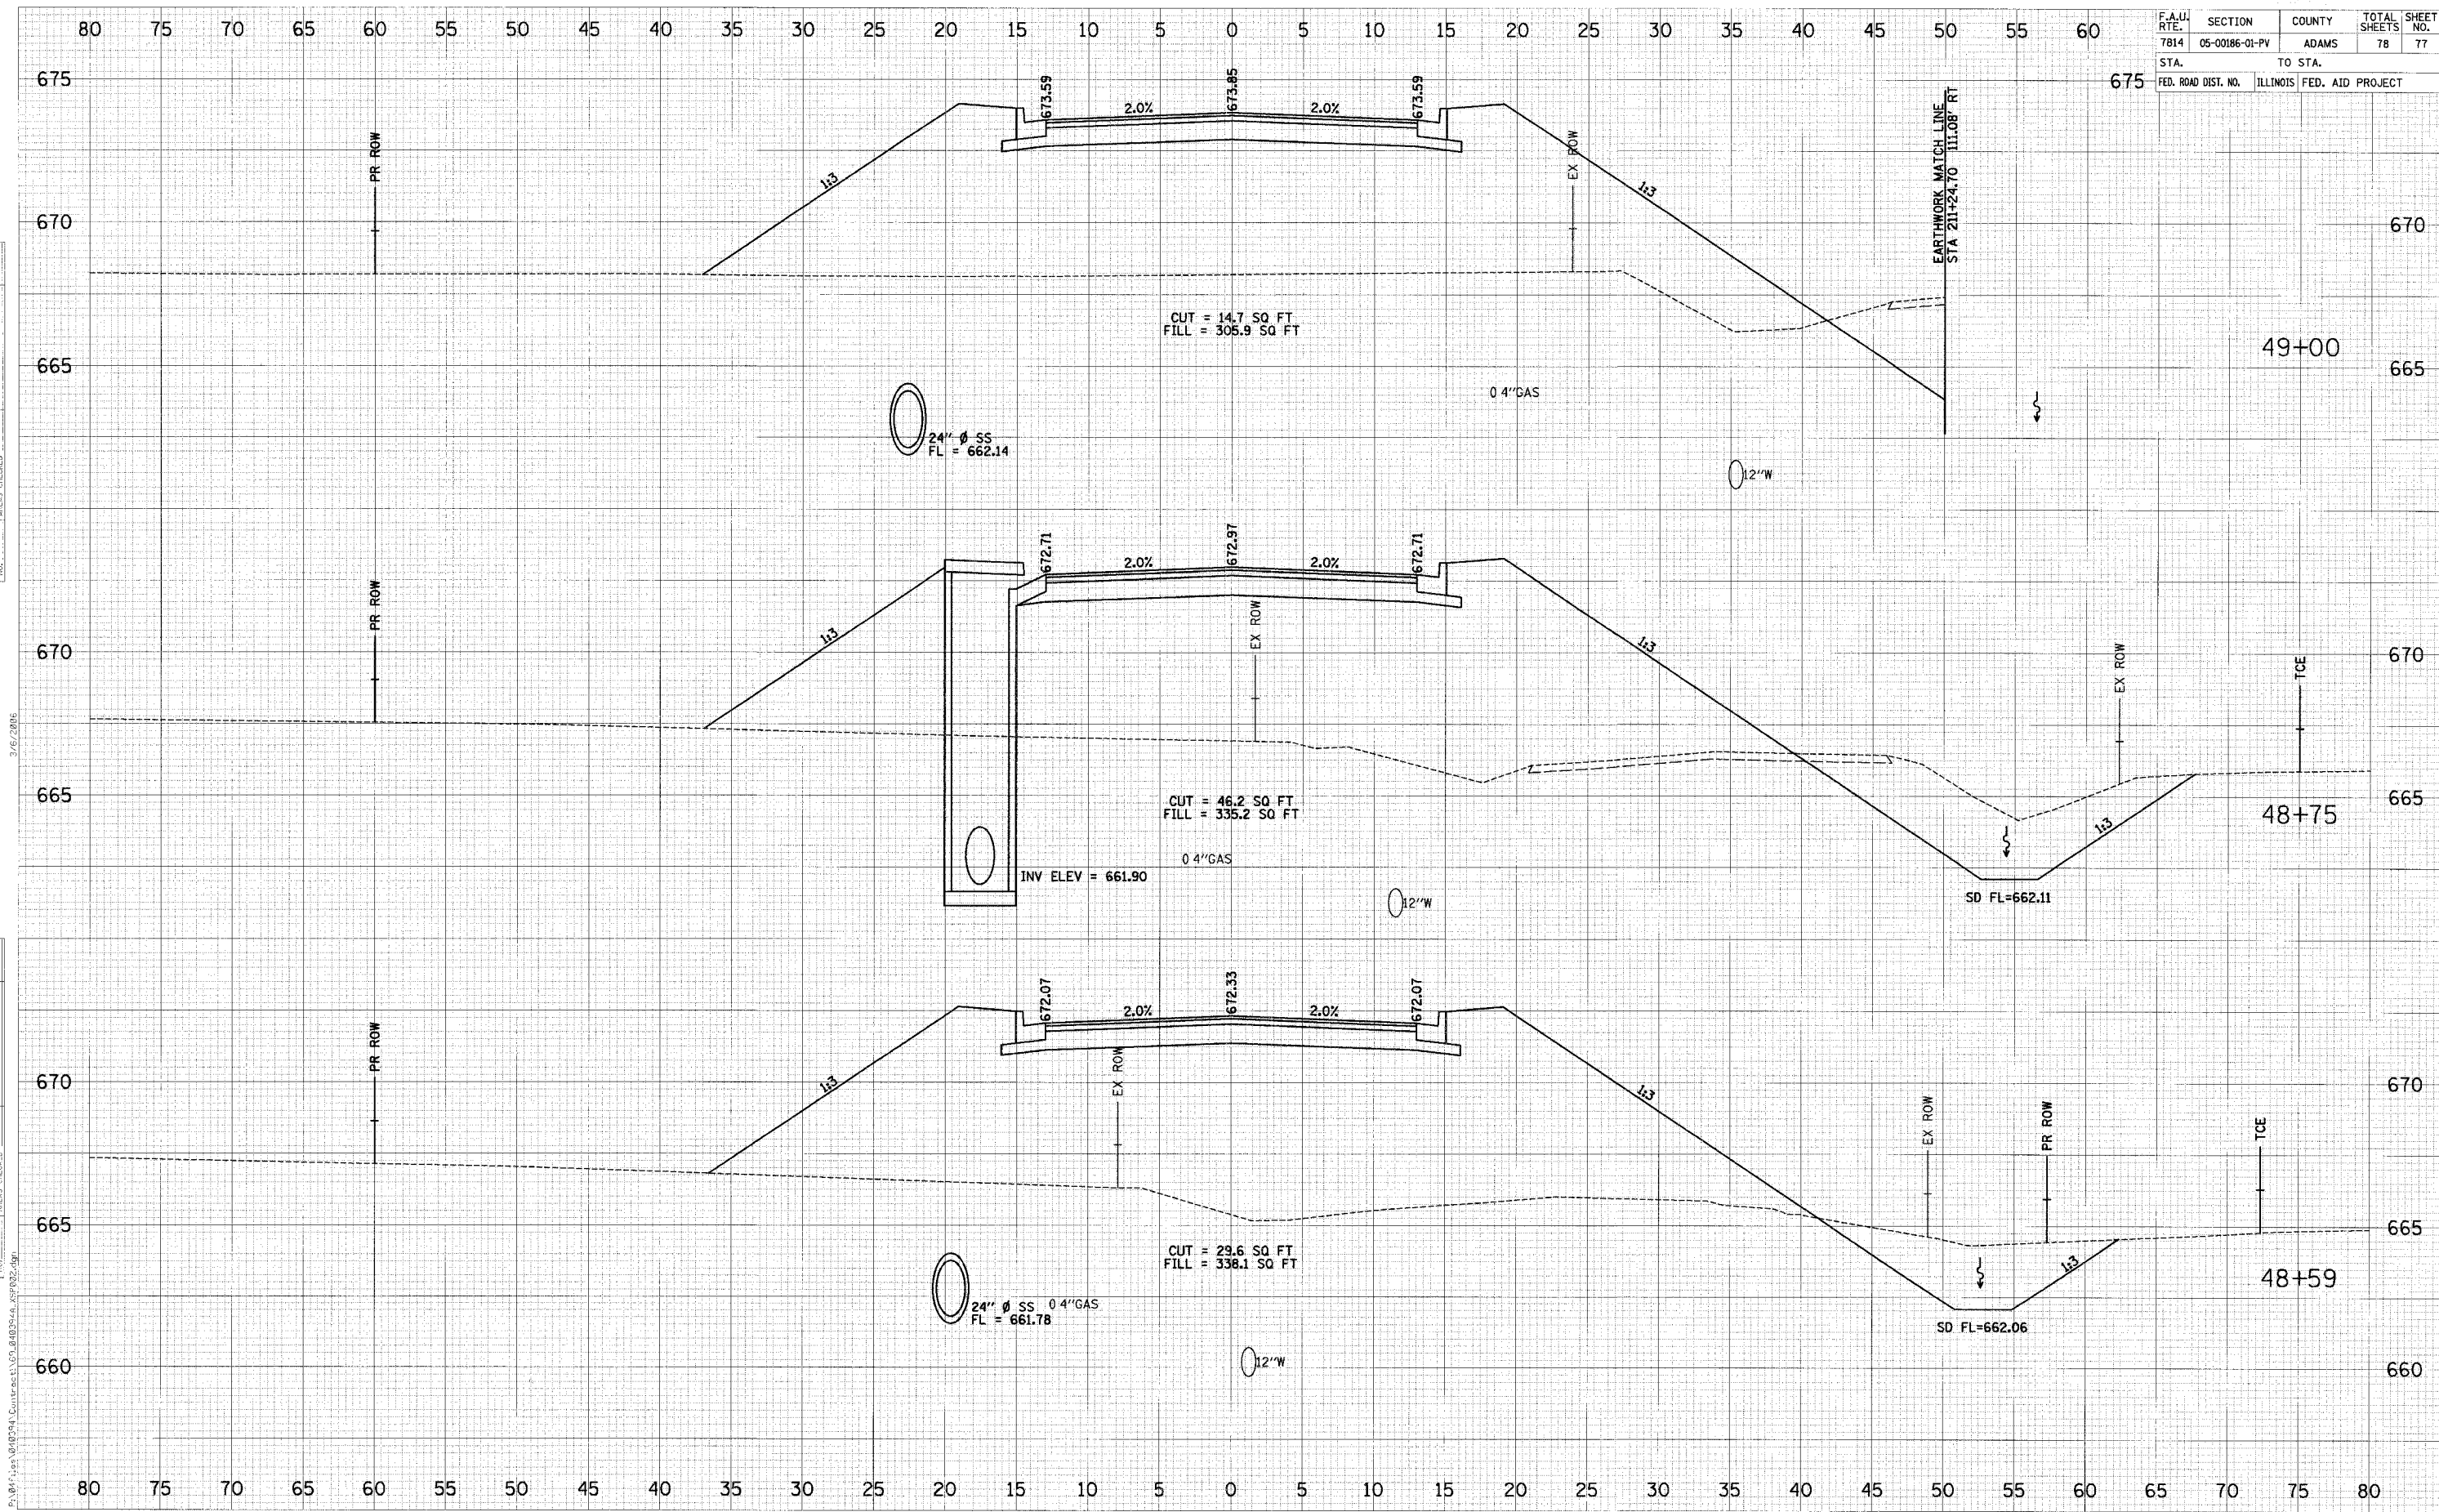

DATE	BY

DATE	BY

3/16/2016

3/16/2016