
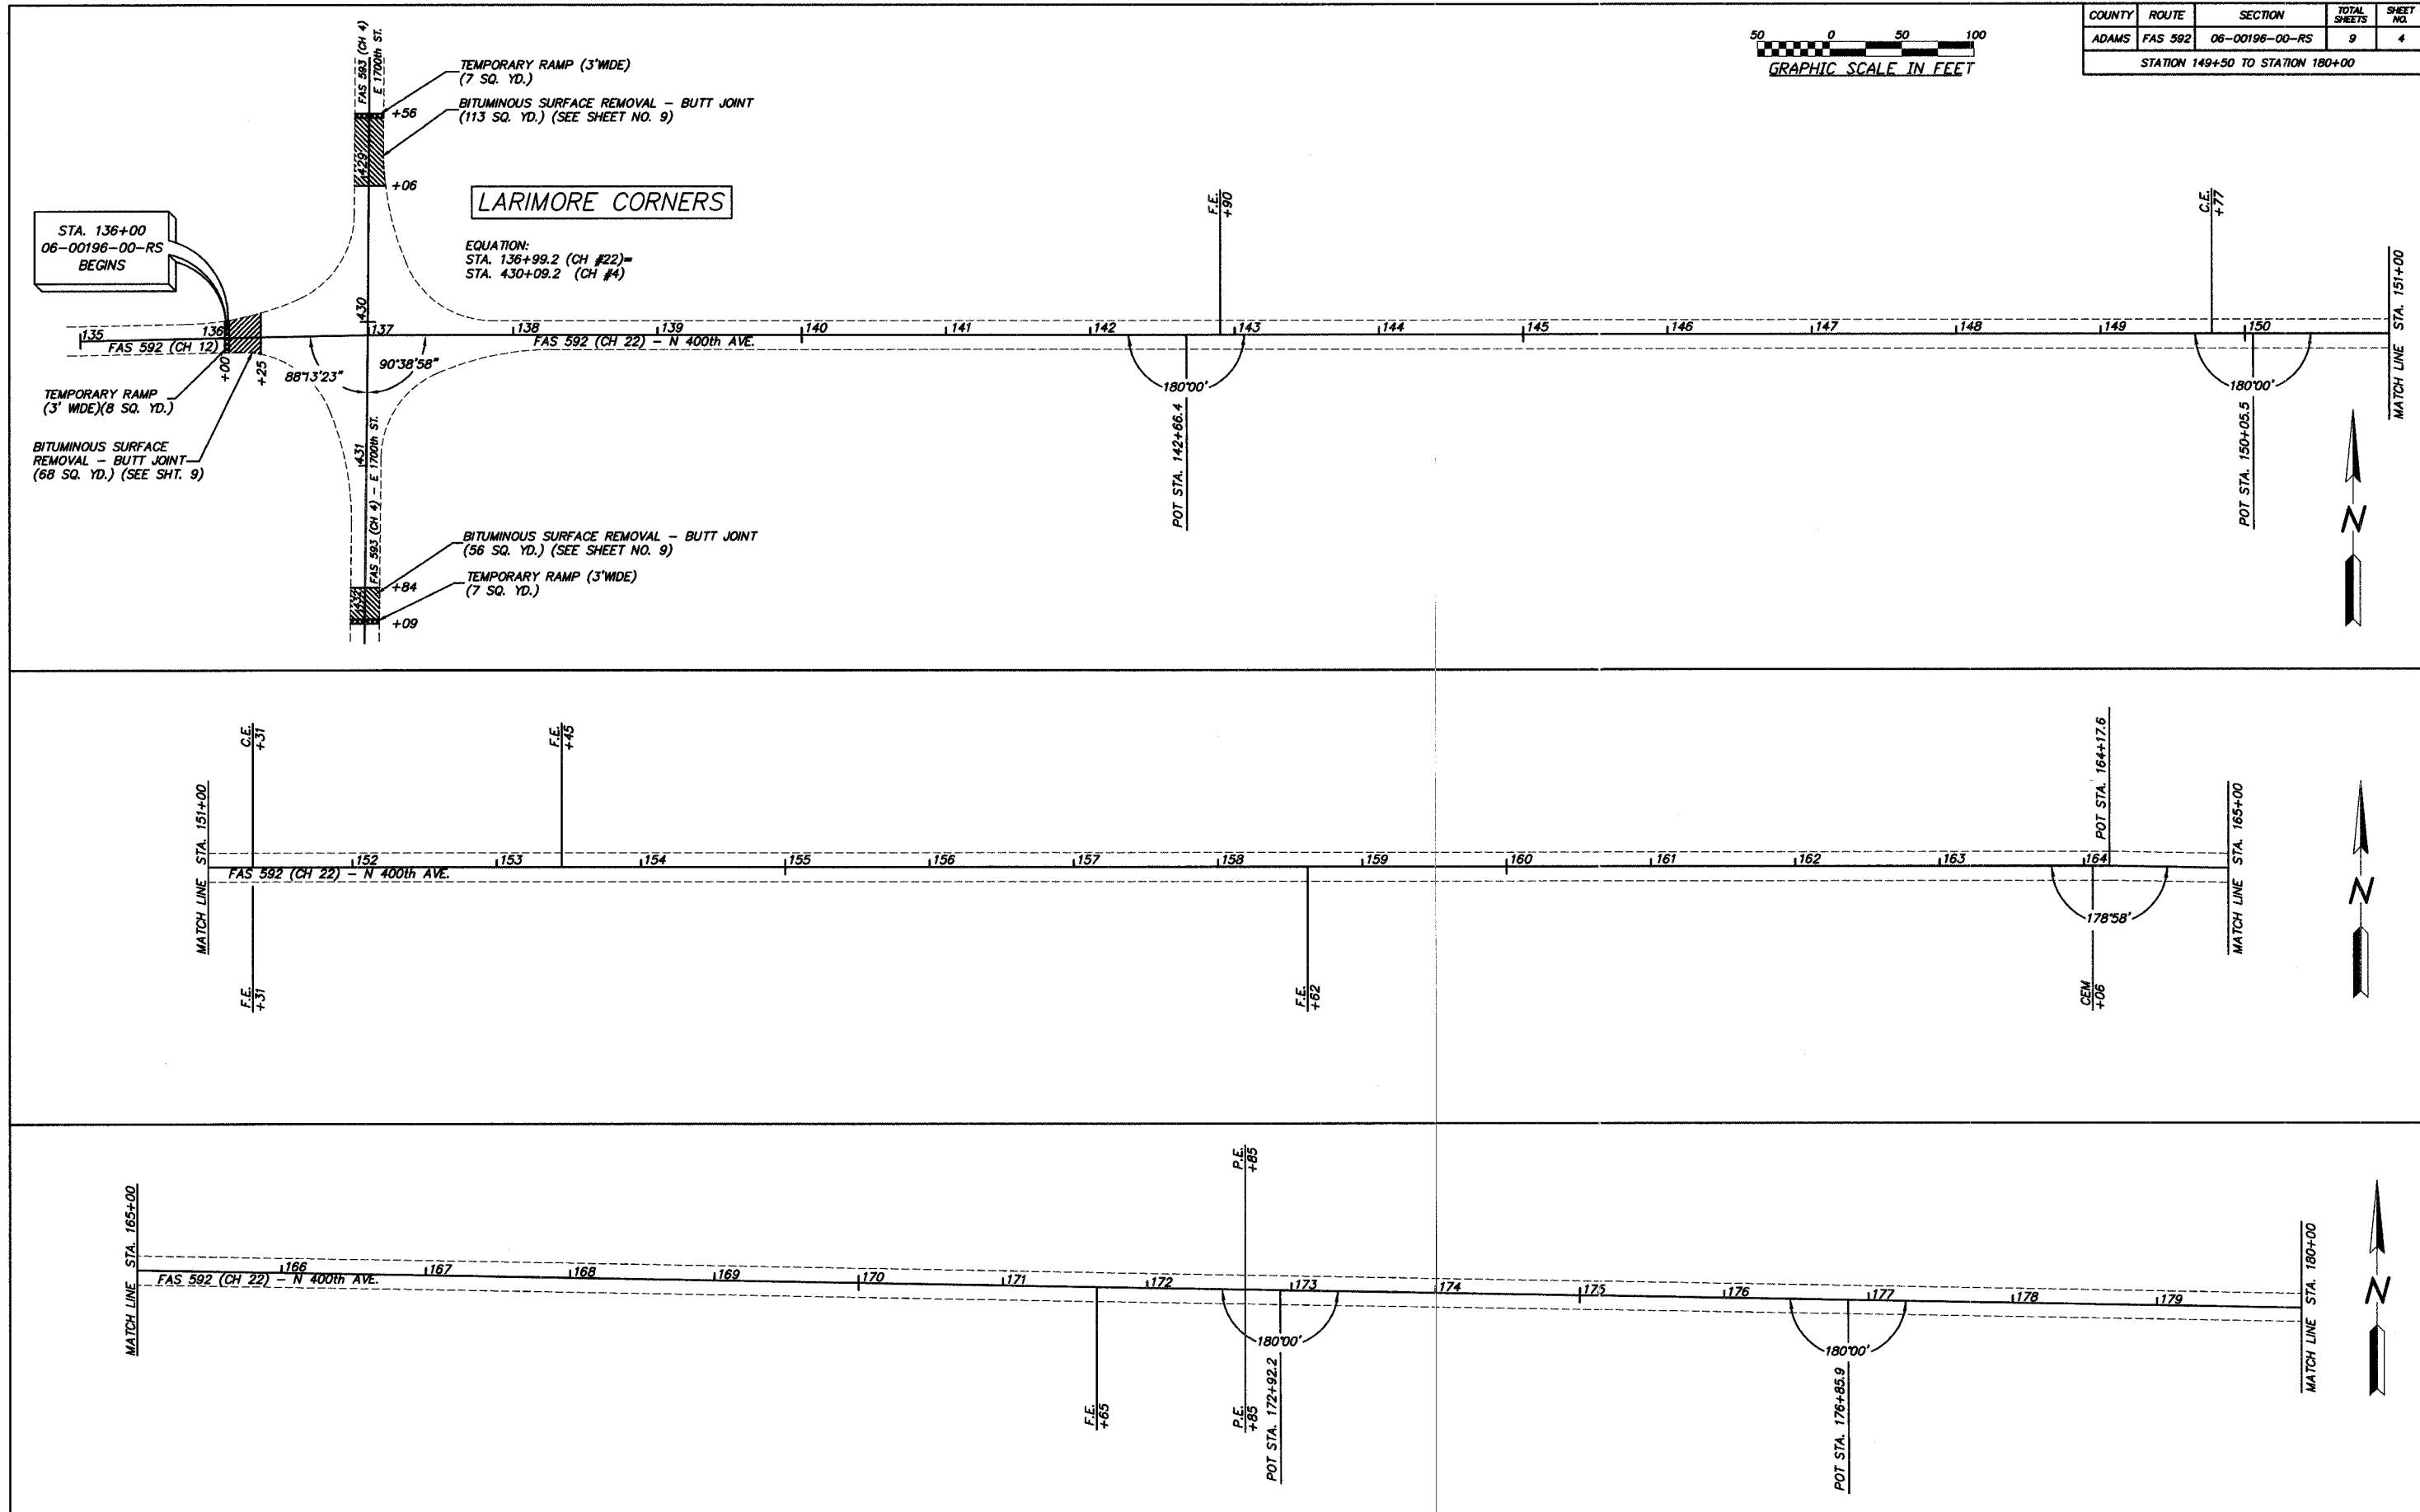


COUNTY	ROUTE	SECTION	TOTAL SHEETS	SHEET NO.
ADAMS	FAS 592	06-00196-00-RS	9	4

STATION 149+50 TO STATION 180+00

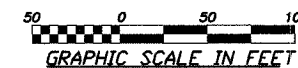

STA. 136+00  
06-00196-00-RS  
BEGINS

**LARIMORE CORNERS**

EQUATION:  
STA. 136+99.2 (CH #22) =  
STA. 430+09.2 (CH #4)

