


COUNTY	ROUTE	SECTION	TOTAL SHEETS	SHEET NO.
ADAMS	FAS 592	06-00196-00-RS	9	6
STATION 225+00 TO STATION 255+00				

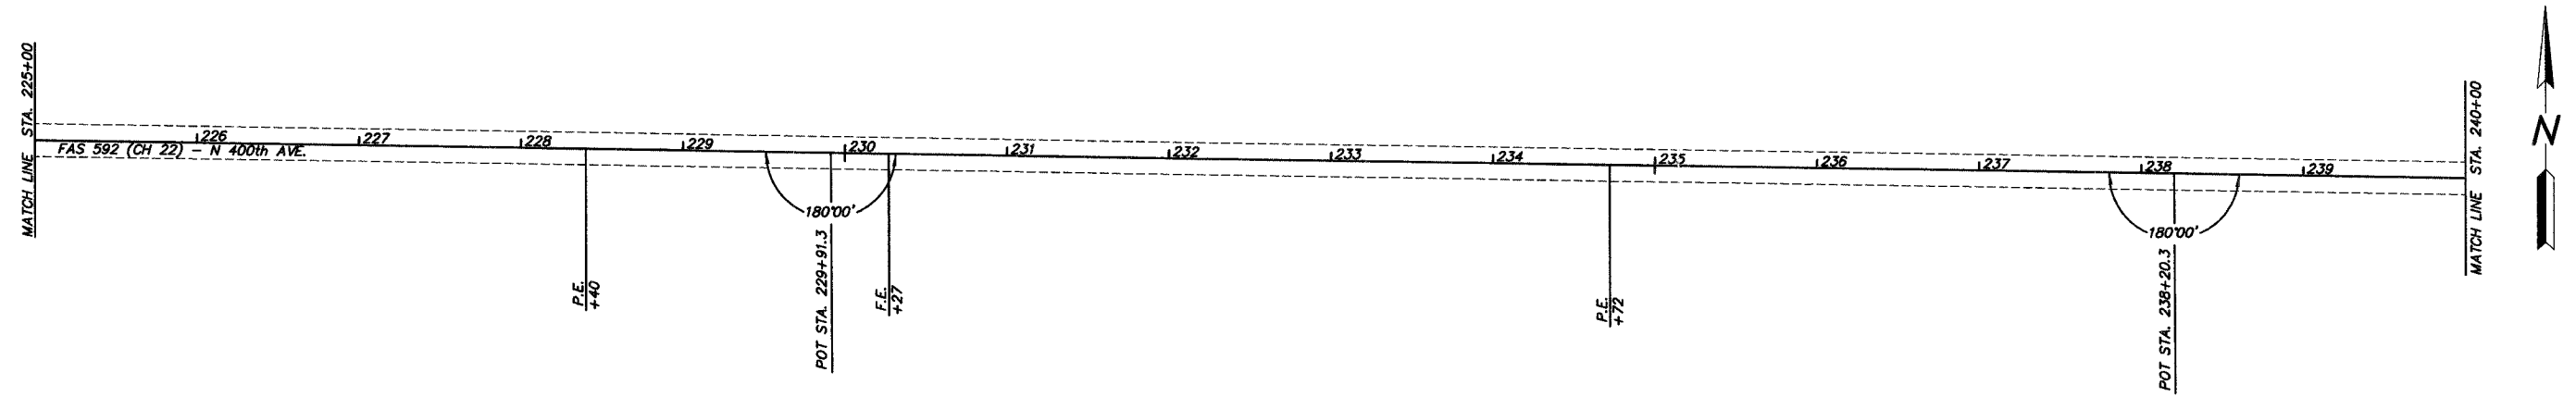

CURVE DATA
 PI STA. 243+30.5
 $\Delta=2^{\circ}30'$
 $D=0^{\circ}30'$
 $T=250.0'$
 $R=11,459.0'$
 $L=500.0'$
 $E=1.7'$
 PC STA. 240+80.5
 PT STA. 245+80.5
 $SE=0.125 \text{ FT./FT.}$

