


COUNTY	ROUTE	SECTION	TOTAL SHEETS	SHEET NO.
ADAMS	FAS 1589	06-00197-00-RS	10	10

SIDE ROAD & ENTRANCE DETAILS

PROJECT NO. RS-1589(104)

INTERSECTION DETAILS

ENTRANCE DETAILS

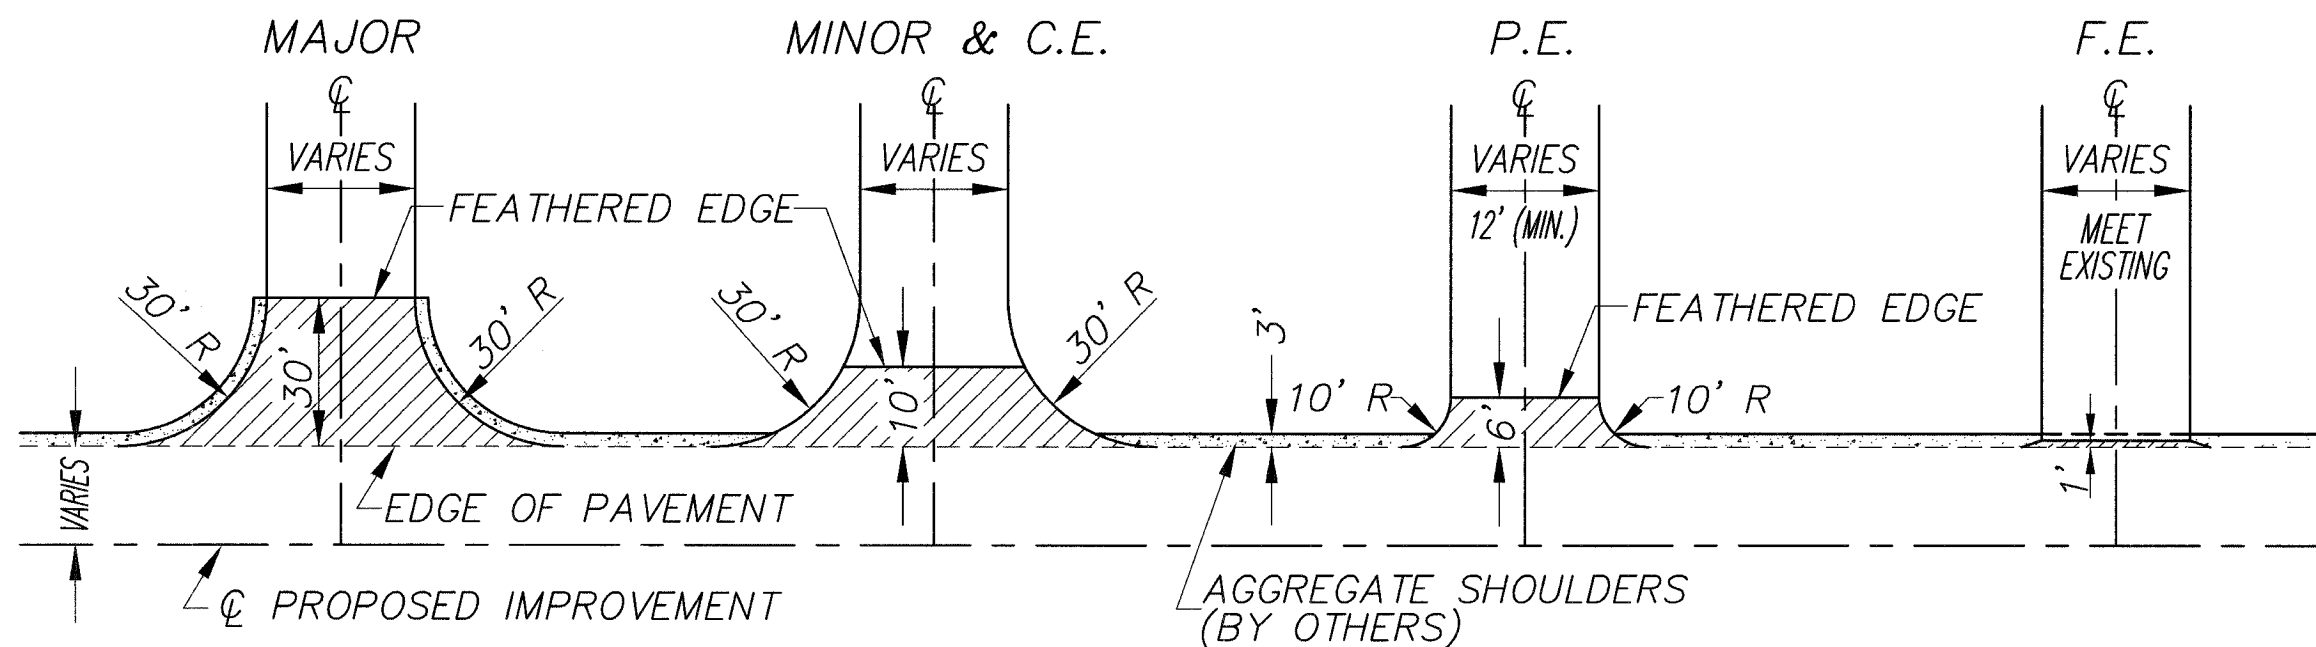

SCHEDULE - BCSC, SUPER., MIX "C" N50

	NO.	TONS/	TONS
PE	21	2	42
CE/CEM	9	9	81
MINOR ROAD	4	9	36
MAJOR ROAD	5	15	75
MAILBOXES	10	3	30
TOTAL			264

