
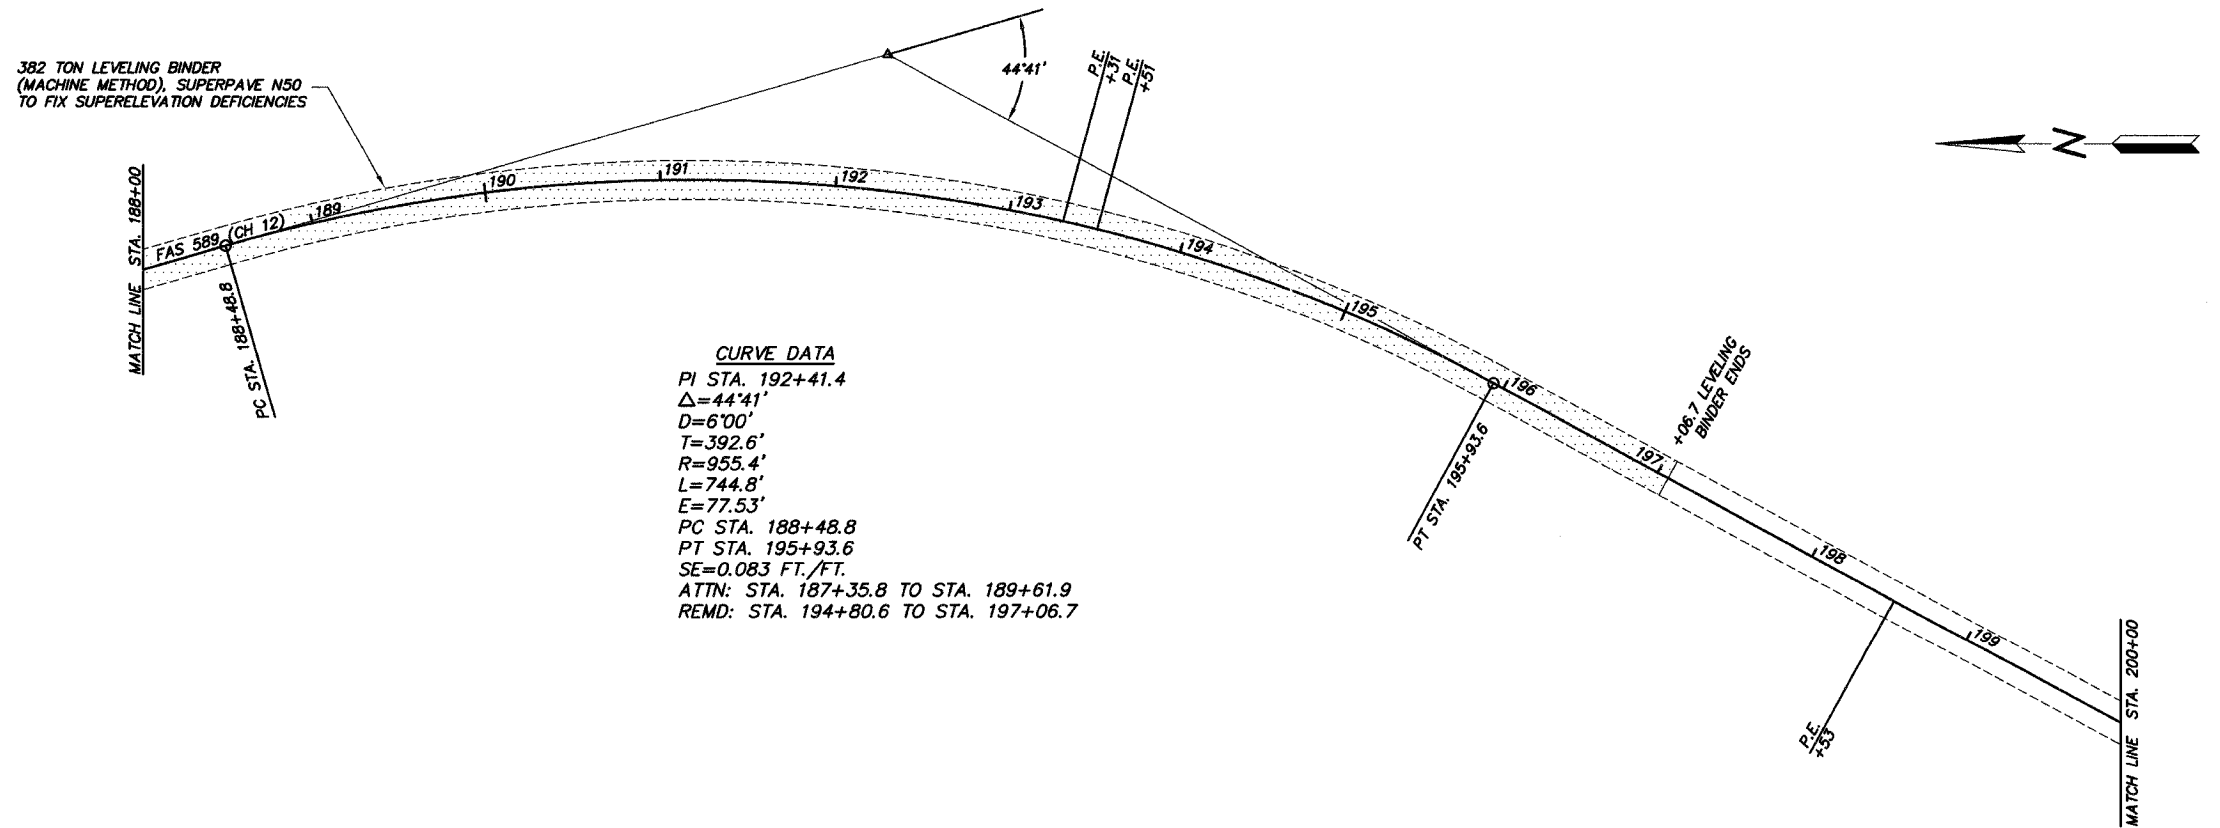
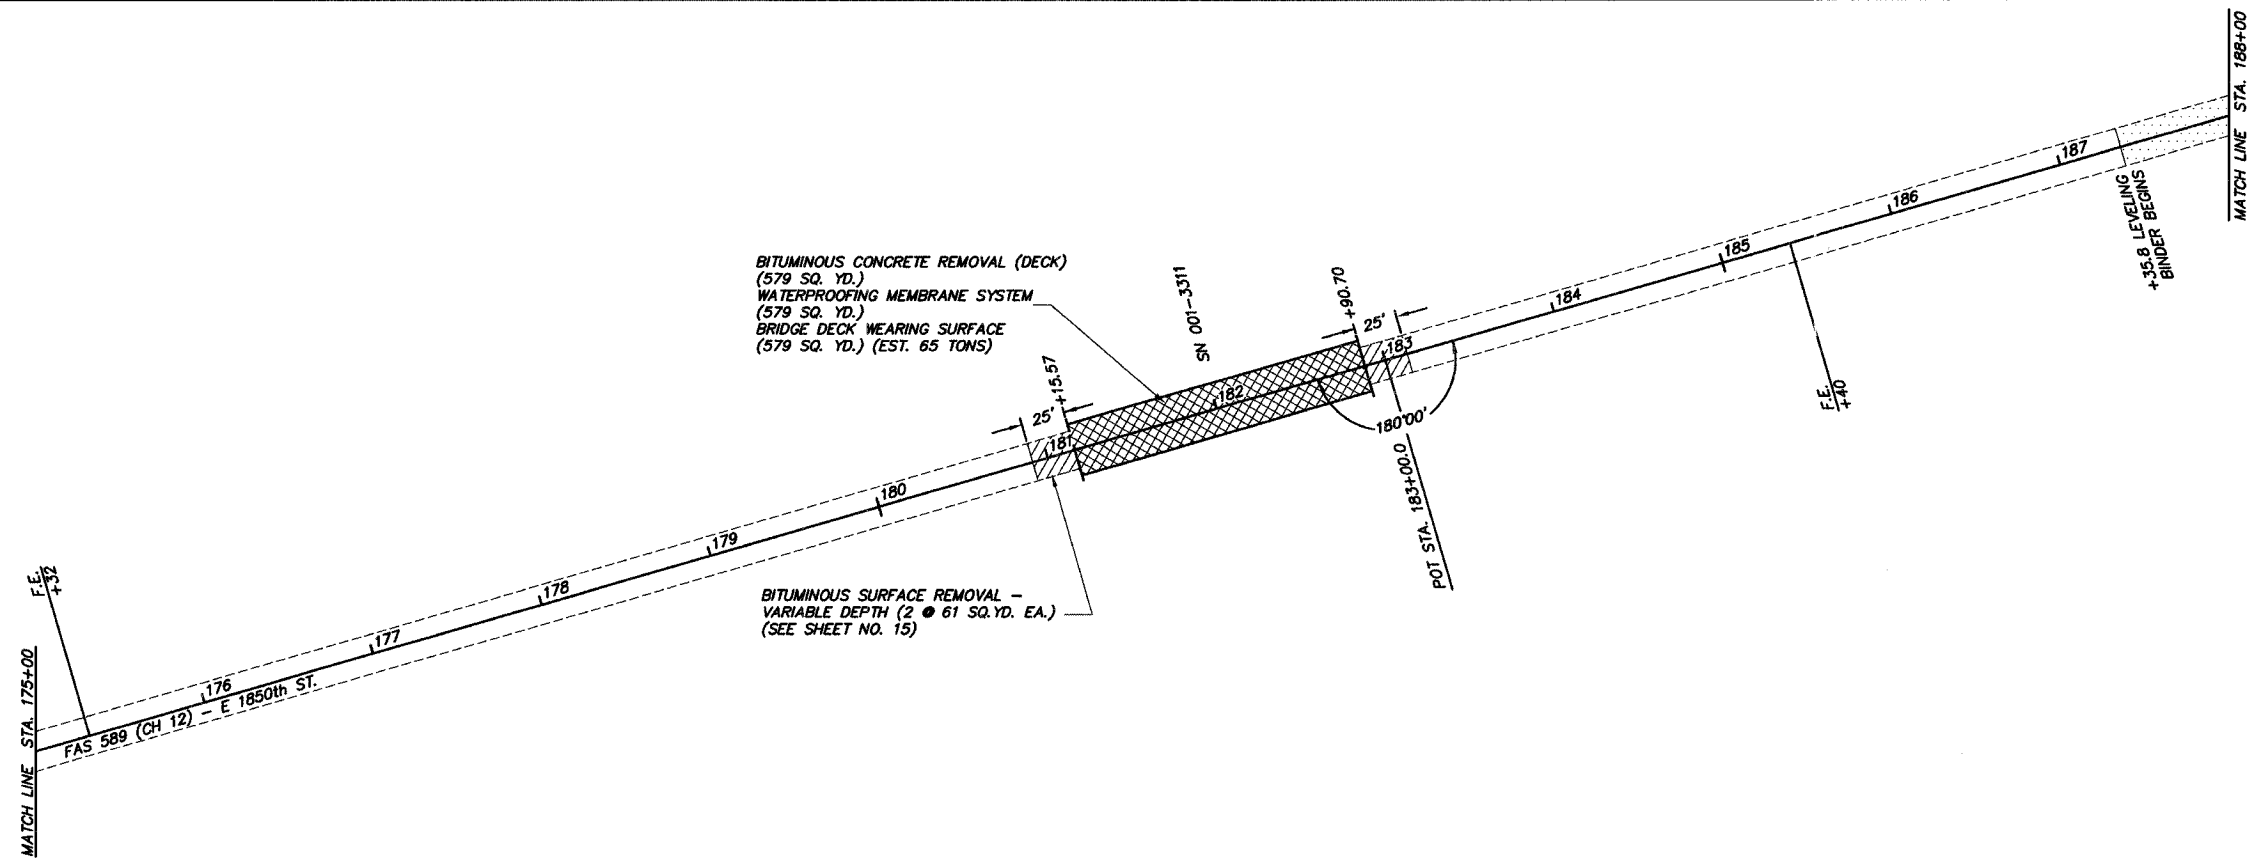


COUNTY	ROUTE	SECTION	TOTAL SHEETS	SHEET NO.
ADAMS	FAS 589	06-00195-00-RS	16	8

STATION 175+00 TO STATION 200+00

PROJECT NO. RS-589(103)

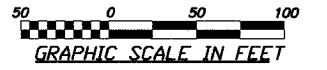

**CURVE DATA**  
 PI STA. 192+41.4  
 $\Delta=44'41''$   
 $D=6'00''$   
 $T=392.6'$   
 $R=955.4'$   
 $L=744.8'$   
 $E=77.53'$   
 PC STA. 188+48.8  
 PT STA. 195+93.6  
 $SE=0.083 \text{ FT./FT.}$   
 ATTN: STA. 187+35.8 TO STA. 189+61.9  
 REMD: STA. 194+80.6 TO STA. 197+06.7