
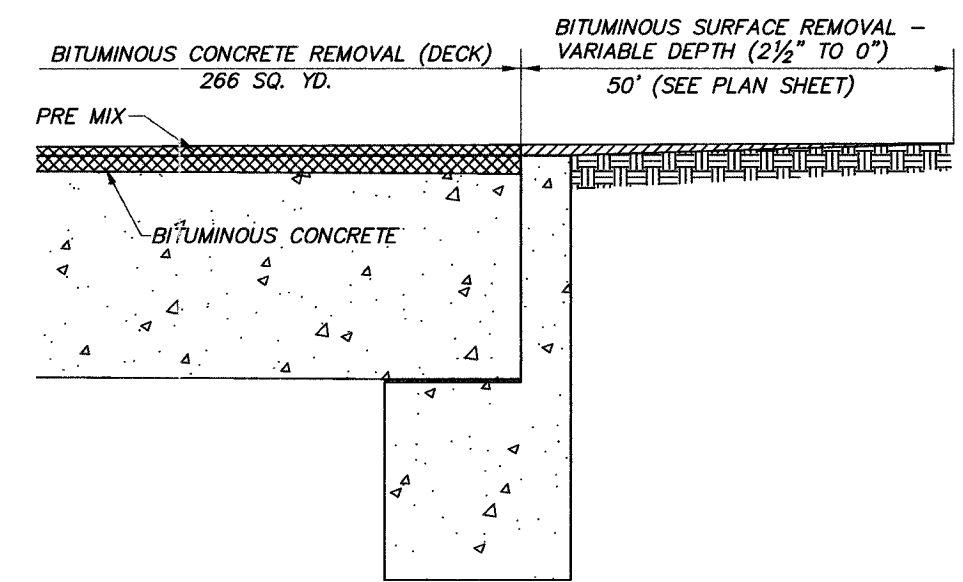
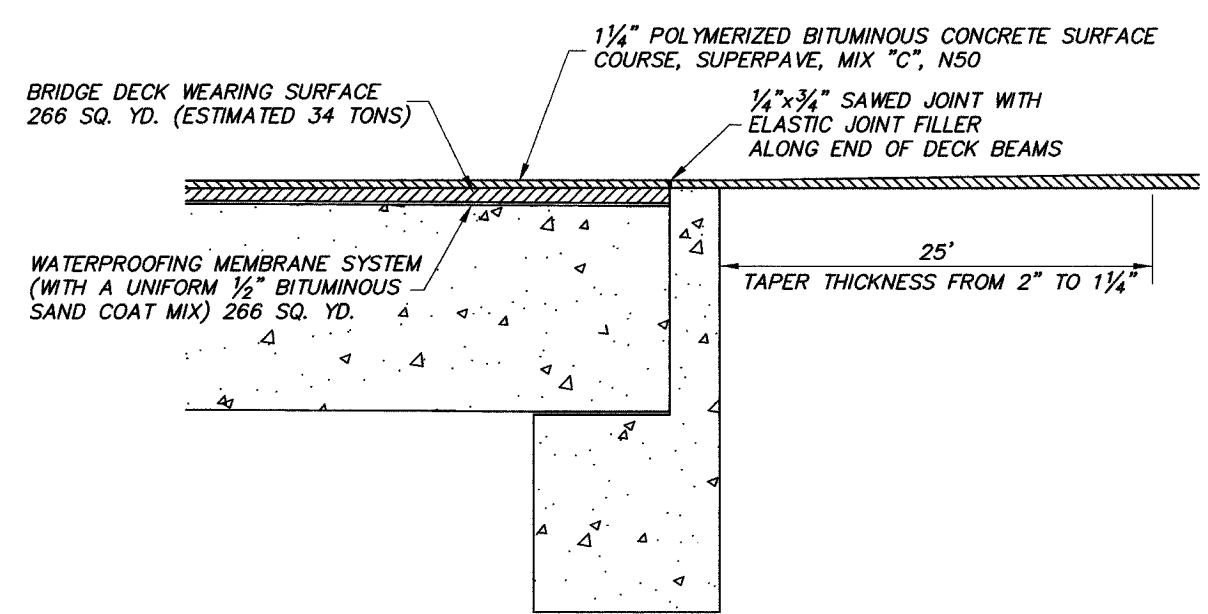
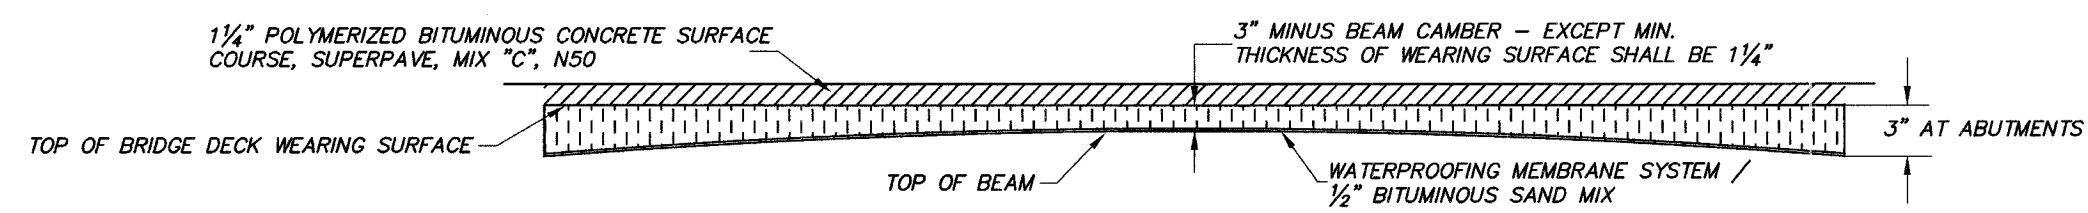
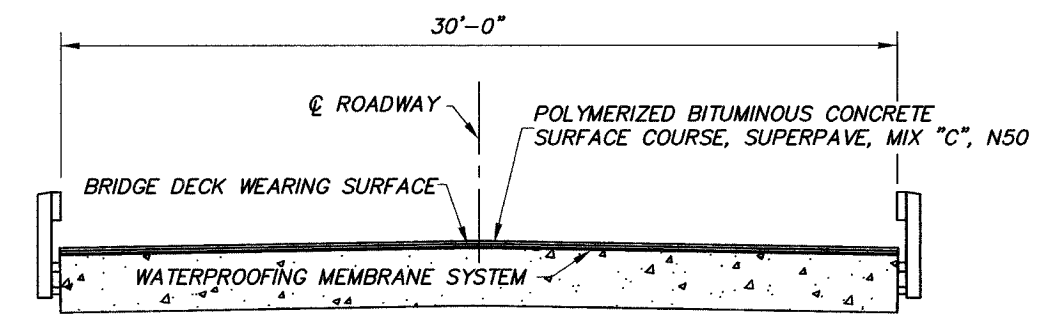


COUNTY	ROUTE	SECTION	TOTAL SHEETS	SHEET NO.
ADAMS	FAS 589	06-00195-00-RS	16	14

BRIDGE SURFACE REPLACEMENT (SN 001-3319)

PROJECT NO. RS-589(103) 93418

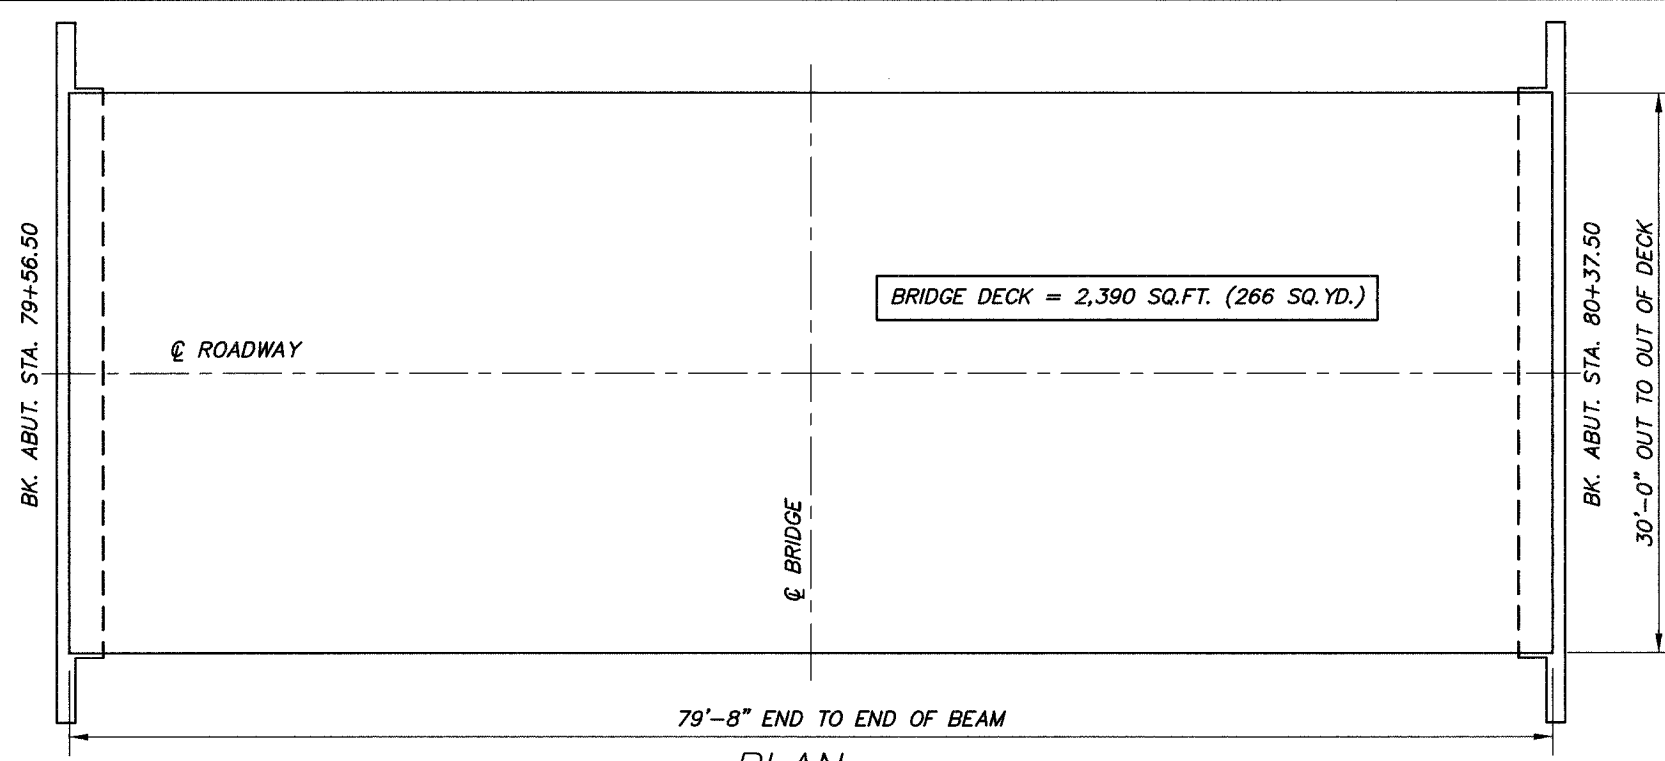

OVERLAY DETAIL

BITUMINOUS REMOVAL DETAIL