


INDEX OF SHEETS

- 1 COVER SHEET
- 2 GENERAL NOTES, LEGEND, SUMMARY/SCHEDULE OF QUANTITIES
- 3 TYPICAL SECTIONS
- 4-7 ROADWAY PLAN
- 8 SPECIAL DETAILS

REQUIRED STANDARDS

- 000001-04 SYMBOLS, ABBREVIATIONS, AND PATTERNS
- 630001-06 STEEL PLATE BEAM GUARDRAIL
- 630301-03 SHOULDER WIDENING FOR TYPE 1(SPECIAL) GUARDRAIL TERMINALS
- 631031-05 TRAFFIC BARRIER TERMINAL, TYPE 6
- 635006-02 REFLECTOR AND TERMINAL MARKER PLACEMENT
- 635011-01 REFLECTOR MARKER AND MOUNTING DETAILS
- 701006-02 OFF-RD OPERATIONS 2L, 2W, 15' TO 24" FROM PAVEMENT EDGE
- 701011-01 OFF-RD MOVING OPERATIONS 2L, 2W DAY ONLY
- 701201-02 LANE CLOSURE 2L, 2W, DAY ONLY, FOR SPEEDS \geq 45 MPH
- 701306-01 LANE CLOSURE 2L, 2W SLOW MOVING OPERATIONS - DAY ONLY FOR SPEEDS \geq 45 MPH
- 701311-02 LANE CLOSURE 2L, 2W MOVING OPERATIONS - DAY ONLY
- 701326-02 LANE CLOSURE 2L, 2W, PAVEMENT WIDENING, FOR SPEEDS \geq 45 MPH
- 702001-06 TRAFFIC CONTROL DEVICES
- 780001-01 TYPICAL PAVEMENT MARKINGS
- BLR 24-1 MAILBOX TURNOUTS

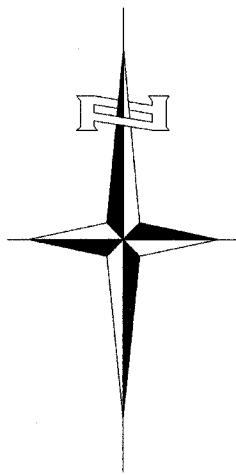

UTILITY COMPANY

VERIZON COMMUNICATIONS, JACKSONVILLE, ILLINOIS
 MENARD ELECTRIC COOPERATIVE, PETERSBURG, ILLINOIS


CALL J.U.L.I.E.
 BEFORE YOU DIG
 1-800-892-0123

CONTRACT NO. 93420

STATE OF ILLINOIS
DEPARTMENT OF TRANSPORTATION
PLANS FOR PROPOSED
SURFACE TRANSPORTATION/RURAL PROGRAM (W/TARP)
MORGAN COUNTY
SECTION 05-00093-02-RS
CH 19 (FAS 611)/LITERBERRY-PRENTICE RD
PROJECT NO. C-96-229-06
JOB NO. SR-611(107)

F.A.S. RTE.	SECTION	COUNTY	TOTAL SHEETS	SHEET NO.
611	05-00093-02-RS	MORGAN	8	1


CONTRACT NO. 93420

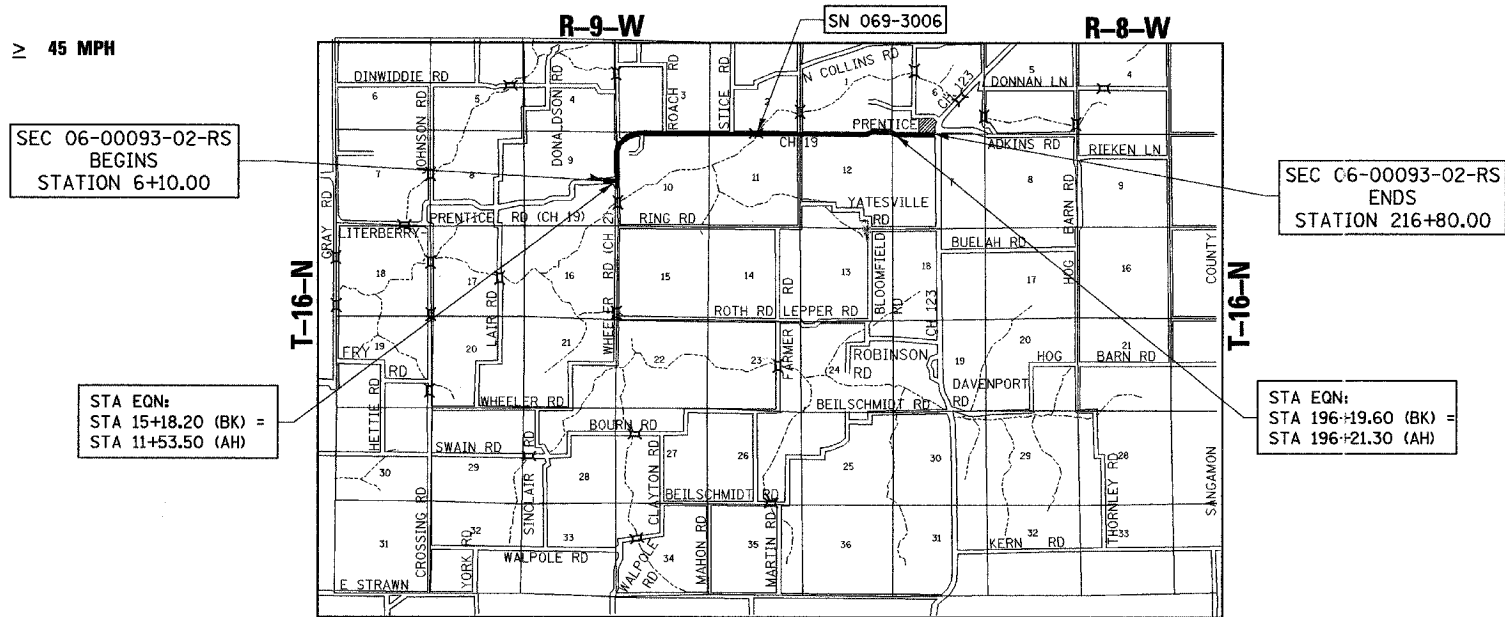

LOCATION MAP



TOTAL LENGTH OF PROJECT = 21,433.00 LINEAL FEET = 4.059 MILES
 NET LENGTH OF PROJECT = 21,433.00 LINEAL FEET = 4.059 MILES
 DESIGN CLASSIFICATION: RURAL COLLECTOR (3R DESIGN GUIDELINES)
 DESIGN SPEED = 50 mph
 ADT (2025) = 550 CH 19

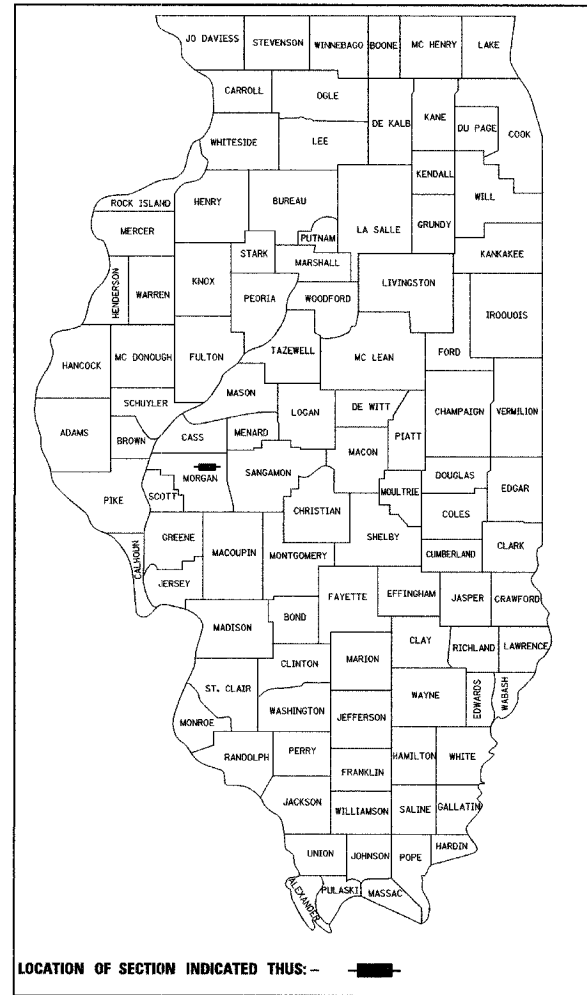

APPROVED APRIL 01 2006

Curtis W. Hauer
 MORGAN COUNTY ENGINEER

PASSED APRIL 14 2006


Jimmy F. ...
 DISTRICT ENGINEER OF LOCAL ROADS & STREETS

PASSED APRIL 17 2006

W.R. ...
 DISTRICT CONSTRUCTION ENGINEER

RELEASED FOR BID
 BASED ON LIMITED REVIEW APRIL 14 2006

Christine M. Reed
 DEPUTY DIRECTOR OF HIGHWAYS, REGION FOUR ENGINEER
 STATE OF ILLINOIS
 DEPARTMENT OF TRANSPORTATION

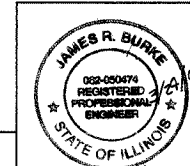

J.R.B. Exp. 11/30/07
 SIGNATURE
 ENGINEERS SEAL

Hutchison Engineering, Inc.
 JACKSONVILLE ILLINOIS
 2006 JOB#2405