


F.A.S. RTE.	SECTION	COUNTY	TOTAL SHEETS	SHEET NO.
611	05-00093-02-RS	MORGAN	8	5
STA.	TO STA.			
FED. ROAD DIST. NO.	ILLINOIS	FED. AID PROJECT		

CONTRACT NO. 02190

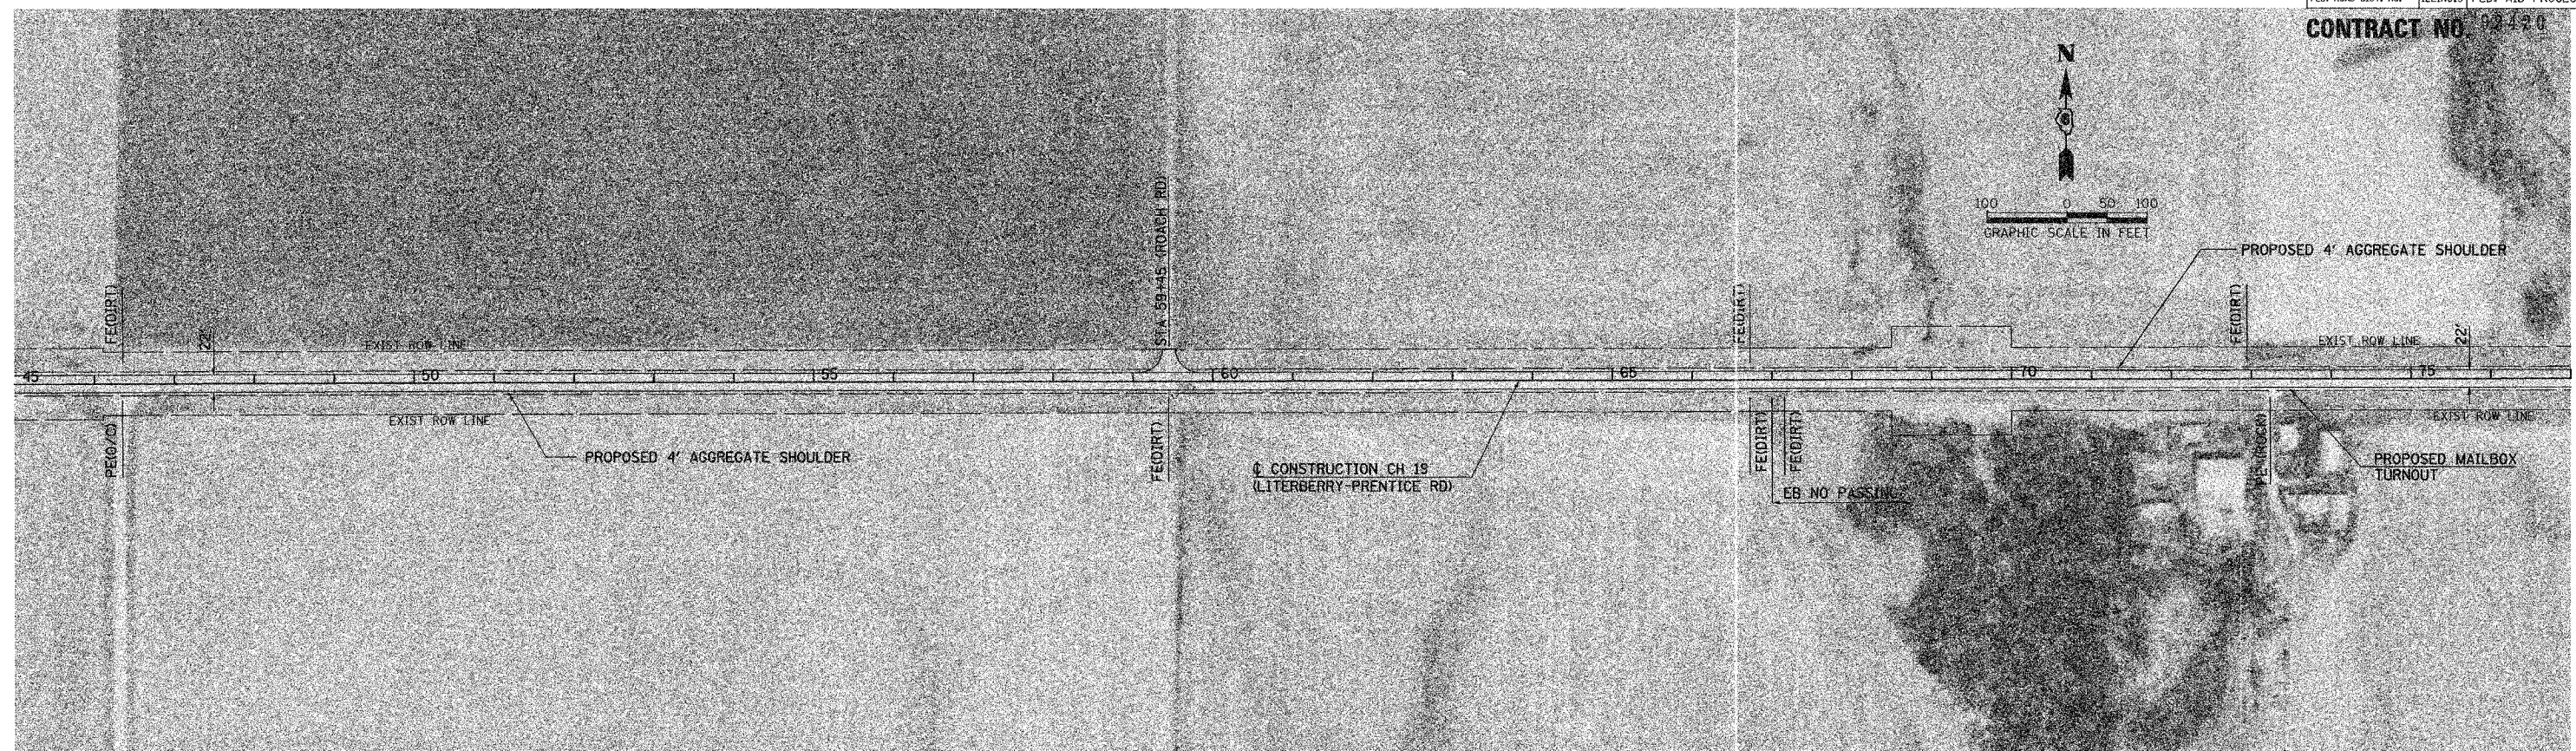

REVISIONS	
NAME	DATE

ILLINOIS DEPARTMENT OF TRANSPORTATION

COUNTY HIGHWAY 19  
PROPOSED PLAN  
STA 45+00 TO STA 109+00

SCALE: VERT. N/A  
HORIZ. 1"=100'  
DATE 1/31/06

DRAWN BY JCW  
CHECKED BY JRB