
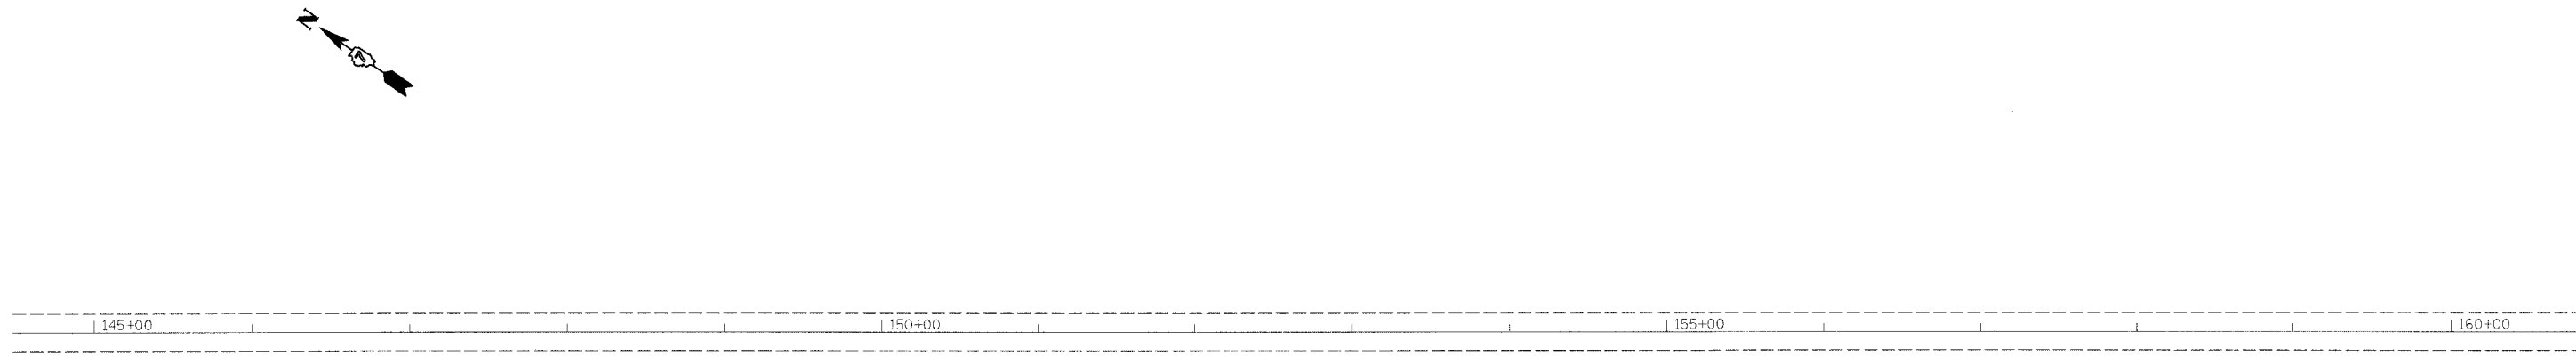


district  
3/3/2006  
c:\projects\94867\d\05503pe.dgn  
PS 4

FAP RTE.	SECTION	COUNTY	TOTAL SHEETS	SHEET NO.
116	121RS-3 122RS-4	JASPER	31	16
FED. ROAD DIST. NO. 7		ILLINOIS	FED. AID PROJECT NO.	

CONTRACT NO. 94867

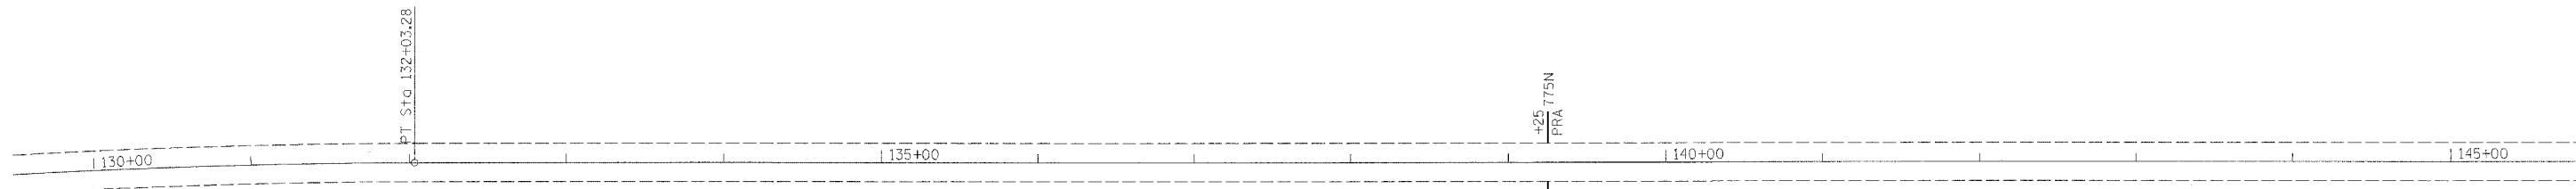

REVISIONS	
NAME	DATE

ILLINOIS DEPARTMENT OF TRANSPORTATION  
**STA. 130 + 00  
TO  
STA. 160 + 00**  
SCALE: VERT.      DRAWN BY  
HORIZ.              CHECKED BY  
DATE