


district
 3/3/2006
 c:\projects\94867\d\05503pa.dgn
 PS 6

FAP RTE.	SECTION	COUNTY	TOTAL SHEETS	SHEET NO.
116	121RS-3 122RS-4	JASPER	31	18
FED. ROAD DIST. NO. 7		ILLINOIS	FED. AID PROJECT NO.	

CONTRACT NO. 94867

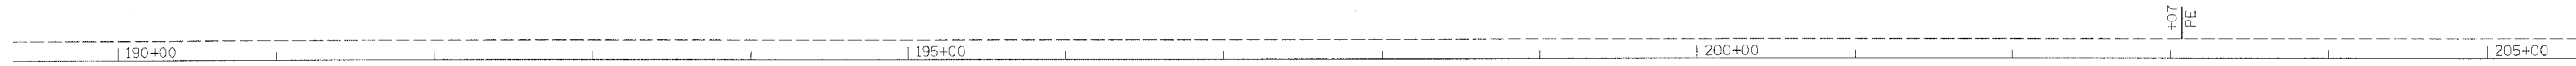


+60
FE

+54
CE


+59
FE

+07
PE

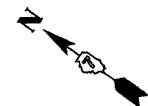

+10
FE

+30
FE

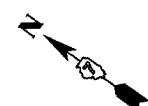

REVISIONS	
NAME	DATE

ILLINOIS DEPARTMENT OF TRANSPORTATION

**STA. 190 + 00
 TO
 STA. 220 + 00**

SCALE: VERT.
 HORIZ.
 DATE

DRAWN BY
 CHECKED BY