



district
3/3/2006
c:\projects\94867\d05503pe.dgn
PS 8

FAP No.	SECTION	COUNTY	TOTAL SHEETS	SHEET NO.
116	121RS-3 122RS-4	JASPER	31	20

CONTRACT NO. 94867

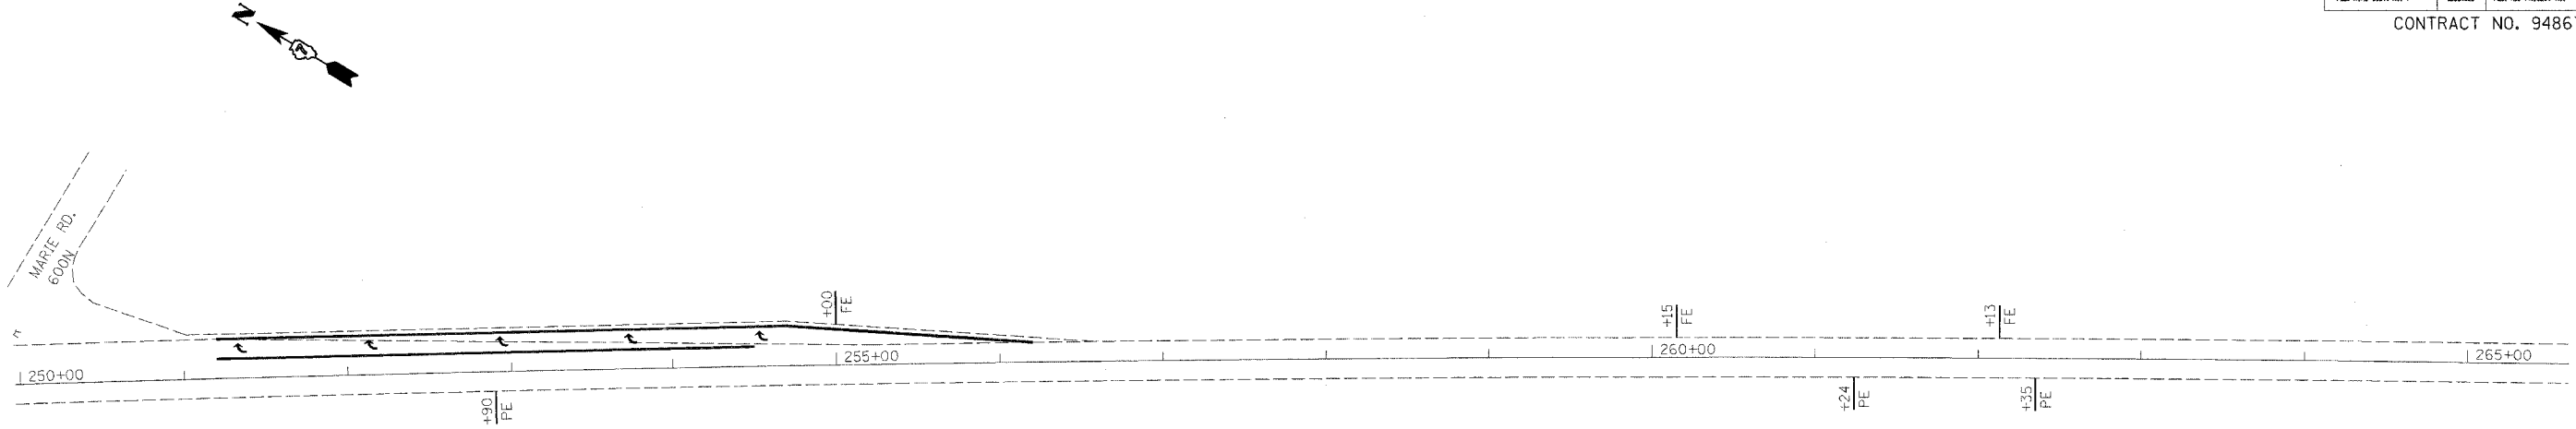

EXIST. CURVE CURVE12
 PI STA. = 269+52.86
 $\Delta = 8^\circ 03' 00''$ (RT)
 $D = 0^\circ 10' 00''$
 $R = 34,377.50'$
 $T = 2,418.98'$
 $L = 4,830.00'$
 $E = 85.00'$
 $\theta =$ -----
 $T.R. =$ -----
 $S.E. RUN =$ -----
 $P.C. STA. = 245+33.88$
 $P.T. STA. = 293+63.88$

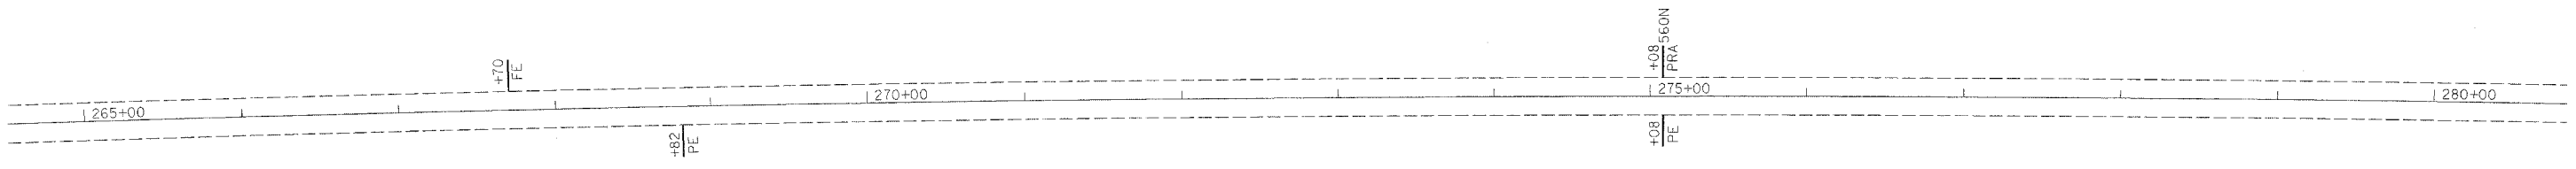

REVISIONS	
NAME	DATE

ILLINOIS DEPARTMENT OF TRANSPORTATION
STA. 250 + 00
TO
STA. 280 + 00
 SCALE: VERT.
 HORIZ.
 DATE
 DRAWN BY
 CHECKED BY