
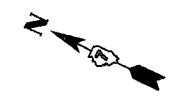
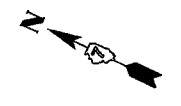
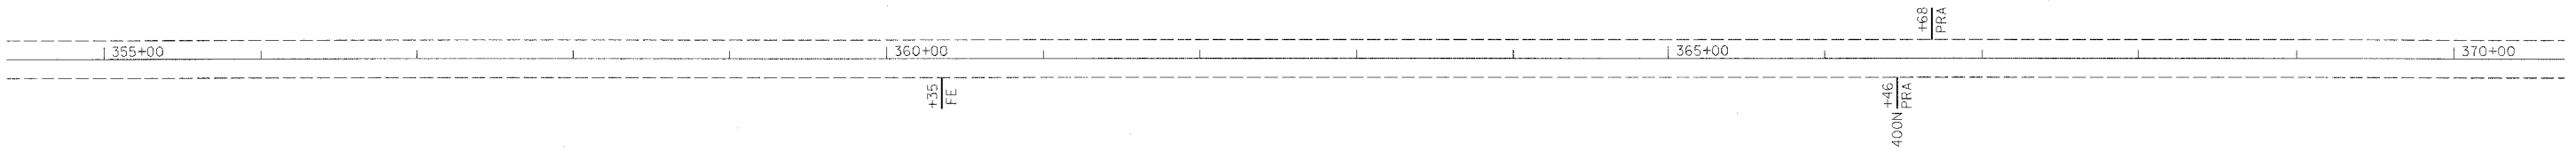


district
 3/3/2006
 c:\projects\94867\d05503p.dgn
 PS 11

FAP ATE.	SECTION	COUNTY	TOTAL SHEETS	SHEET NO.
116	121RS-3 122RS-4	JASPER	31	23
FED. ROAD DIST. NO. 7		ILLINOIS	FED. AID PROJECT NO.	

CONTRACT NO. 94867

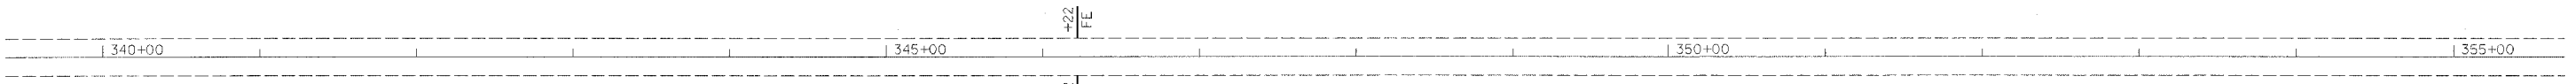

REVISIONS	
NAME	DATE

ILLINOIS DEPARTMENT OF TRANSPORTATION

**STA. 340 + 00
 TO
 STA. 370 + 00**

SCALE: VERT.
 HORIZ.
 DATE

DRAWN BY
 CHECKED BY