
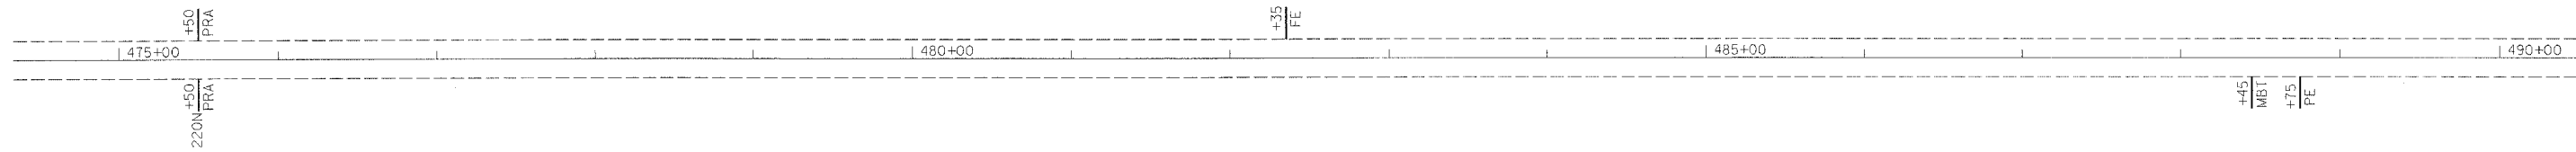


district
 3/3/2006
 ci:\projects\94867\d\05503pa.dgn
 PS 15

FAP RTE.	SECTION	COUNTY	TOTAL SHEETS	SHEET NO.
116	121RS-3 122RS-4	JASPER	31	27
FED. ROAD DIST. NO. 7		ILLINOIS	FED. AID PROJECT NO.	

CONTRACT NO. 94867

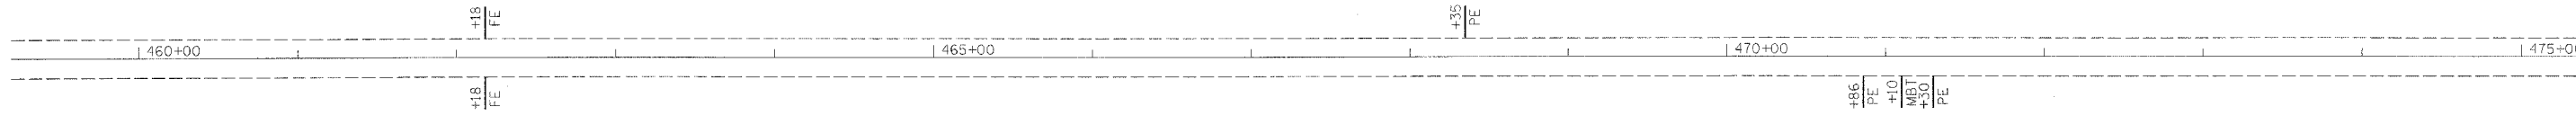

REVISIONS	
NAME	DATE

ILLINOIS DEPARTMENT OF TRANSPORTATION

**STA. 460 + 00
 TO
 STA. 490 + 00**

SCALE: VERT.
 DATE: HORIZ.

DRAWN BY
 CHECKED BY