

STATE OF ILLINOIS
DEPARTMENT OF TRANSPORTATION
TECHNOLOGY DRIVE

HIGH PRIORITY DEMONSTRATION

SECTION 05-00087-03-SP

PROJECT NO. HPD-1040(004)

CITY OF EFFINGHAM

EFFINGHAM COUNTY, ILLINOIS

C-97-094-05



ROUTE NO.	SECTION	COUNTY	TOTAL SHEETS	SHEET NO.
S.A.	05-00087-03-SP	EFFINGHAM	54	1
F.A.				
FED. ROAD DIST. NO. 7	ILLINOIS	FED. AID PROJECT-		

FOR INDEX OF SHEETS
SEE SHEET 2



SCALES

PLAN	0 20 40
PROFILE (HORIZONTAL)	0 20 40
PROFILE (VERTICAL)	0 5 10
CROSS SECTIONS (HORIZONTAL)	0 10 20
CROSS SECTIONS (VERTICAL)	0 5 10

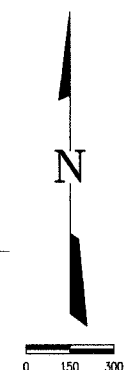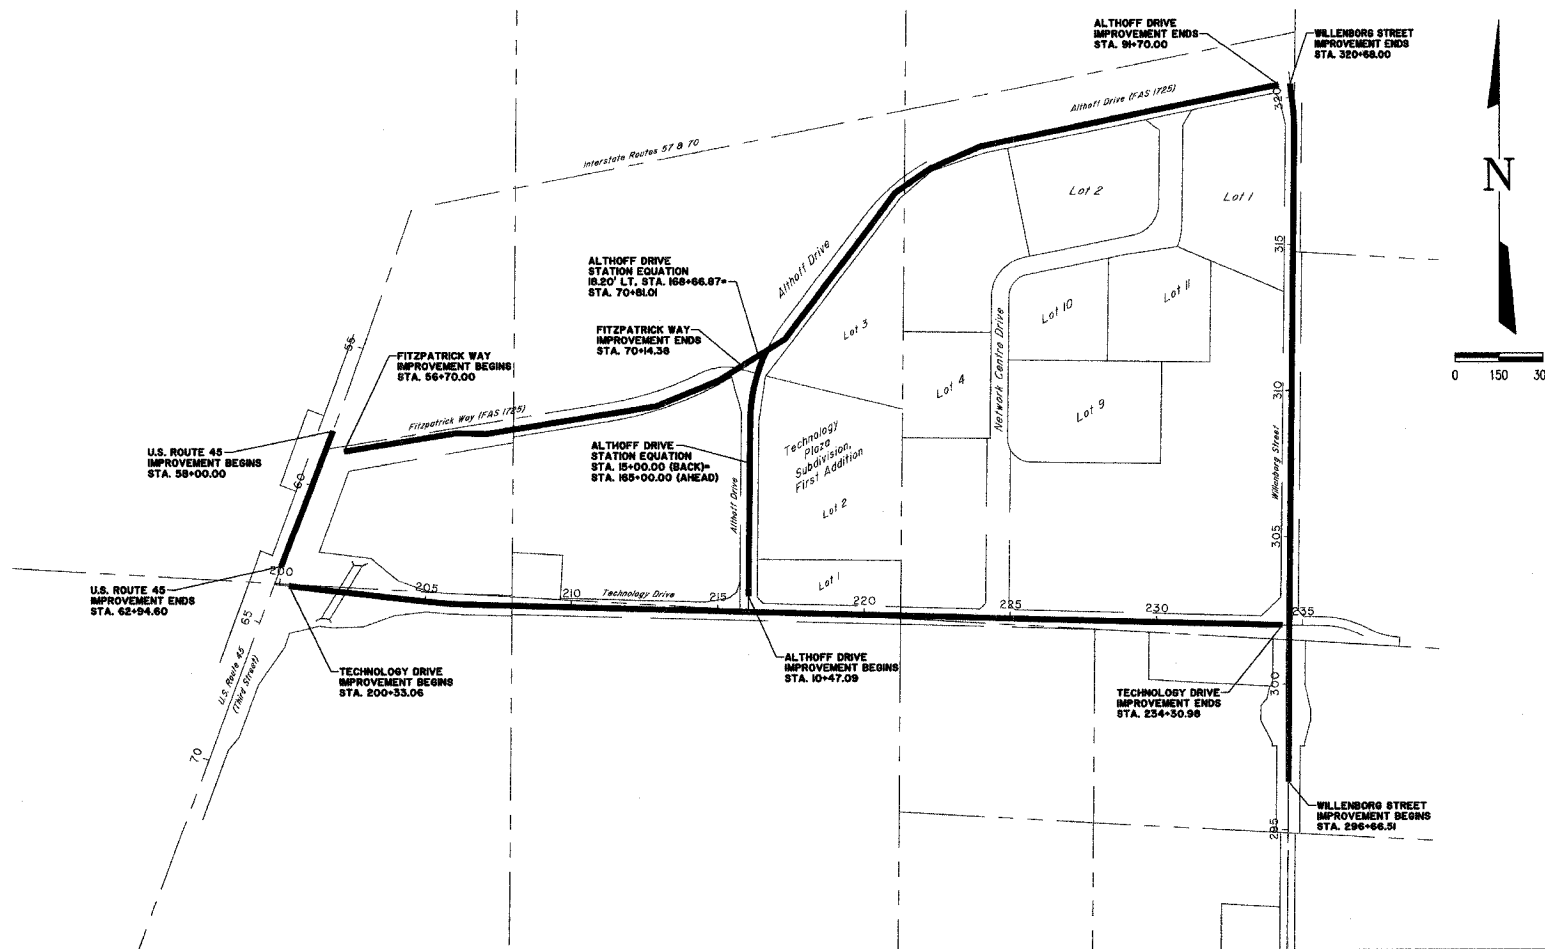

J.U.L.I.E.
JOINT UTILITY LOCATION INFORMATION FOR EXCAVATION
1-800-892-0123

UTILITY NOTE

THE LOCATIONS OF THOSE BURIED AND ABOVEGROUND UTILITIES SHOWN ARE APPROXIMATE, ARE SHOWN FOR CONTRACTOR INFORMATIONAL USE ONLY, AND ARE NOT TO BE REFERENCED FOR CONSTRUCTION PURPOSES. THE IMPLIED PRESENCE OR ABSENCE OF UTILITIES IS NOT TO BE CONSTRUED BY THE OWNER, ENGINEER, CONTRACTOR, OR SUBCONTRACTORS TO BE AN ACCURATE AND COMPLETE REPRESENTATION OF UTILITIES THAT MAY OR MAY NOT EXIST ON THE CONSTRUCTION SITE. BURIED AND ABOVEGROUND UTILITY LOCATION, IDENTIFICATION, AND MARKING ARE THE SOLE RESPONSIBILITY OF THE CONTRACTOR. REROUTING, DISCONNECTION, PROTECTION, ETC. OF ANY UTILITIES MUST BE COORDINATED BETWEEN THE CONTRACTOR, UTILITY COMPANY, AND OWNER. SITE SAFETY, INCLUDING THE AVOIDANCE OF HAZARDS ASSOCIATED WITH BURIED AND ABOVEGROUND UTILITIES, REMAIN THE SOLE RESPONSIBILITY OF THE CONTRACTOR. CONTRACTOR MUST CONTACT J.U.L.I.E. 48 HOURS PRIOR TO THE BEGINNING OF CONSTRUCTION.

ADT (2002)
TECHNOLOGY DRIVE - 4872
MINOR ARTERIAL
WILKENBURG STREET - 1000
URBAN COLLECTOR

LOCATION MAP
CITY OF EFFINGHAM
LENGTH OF PROJECT
TECHNOLOGY DRIVE = 3397.92 FEET (0.64 miles)
U.S. ROUTE 45 = 494.6 FEET (0.09 miles)
ALTHOFF DRIVE = 2908.77 FEET (0.55 miles)
FITZPATRICK WAY = 1344.38 FEET (0.26 miles)
WILKENBURG STREET = 2401.49 FEET (0.45 miles)

APPROVED 3-24 20.06
Stewart Milla
CITY ENGINEER

PASSED 4/20 20.06
Markus D. Kott
DISTRICT SEVEN ENGINEER OF LOCAL ROADS & STREETS

Releasing For Bid Based on Limited Review 4/20 20.06
Charles A. Grunloh
DEPUTY DIRECTOR OF HIGHWAYS, REGION FOUR ENGINEER
STATE OF ILLINOIS
DEPARTMENT OF TRANSPORTATION

TECHNOLOGY DRIVE
HIGH PRIORITY DEMONSTRATION
PROJECT No. HPD-1040(004)
SECTION: 05-00087-03-SP

Contract No. 95473

PLANS DATED:
March 8, 2006
REVISED March 15, 2006
REVISED March 23, 2006

MILANO & GRUNLOH ENGINEERS, INC.
84 WEST WASHINGTON
P.O. BOX 997
EFFINGHAM, ILLINOIS 62401
PHONE: (217) 347-7262
(800) 677-2714
FAX #: (217) 342-3433

Charles A. Grunloh
Professional Engineer
No. 35151
My License Expires 11-30-07