



ROUTE NO.	SECTION	COUNTY	TOTAL SHEETS	SHEET NO.
S&L F.A.	05-0007-03-SP	EFFINGHAM	54	6
FED. ROAD DIST. NO. 7	ILLINOIS	FED. AID PROJECT-		


CONTRACT #95473

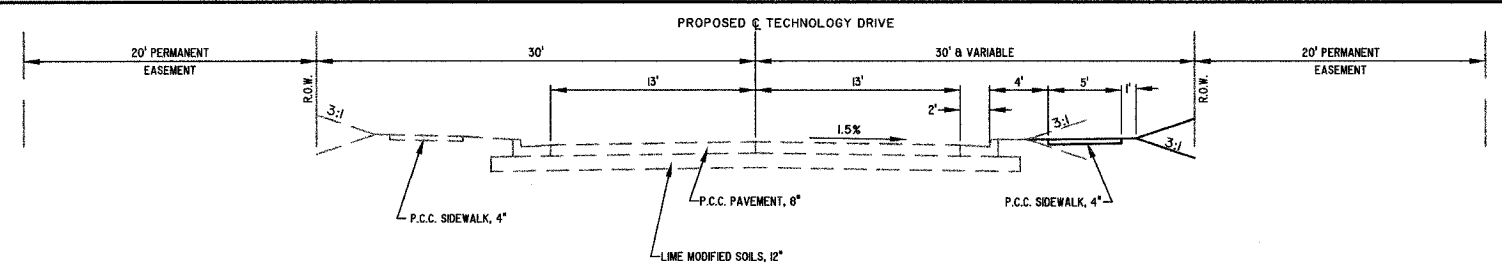


TYPICAL SECTION - TECHNOLOGY DRIVE
STATION 215+92.58 TO STATION 230+92.53
STATION 233+50.00 TO STATION 234+30.98

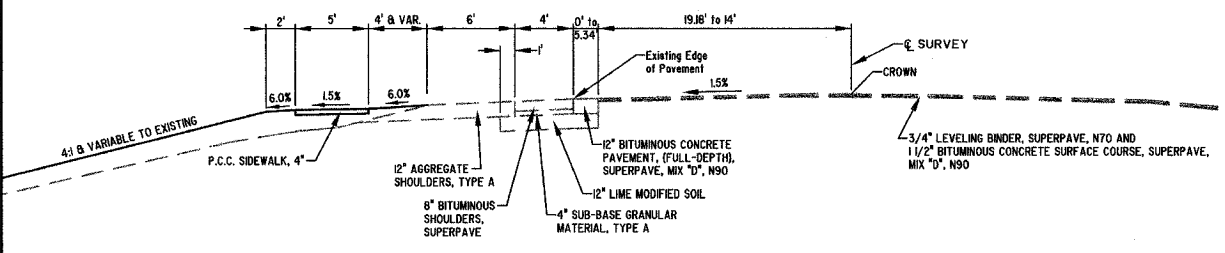


TYPICAL SECTION - U.S. ROUTE 45
STATION 58+00.00 TO STATION 62+94.60

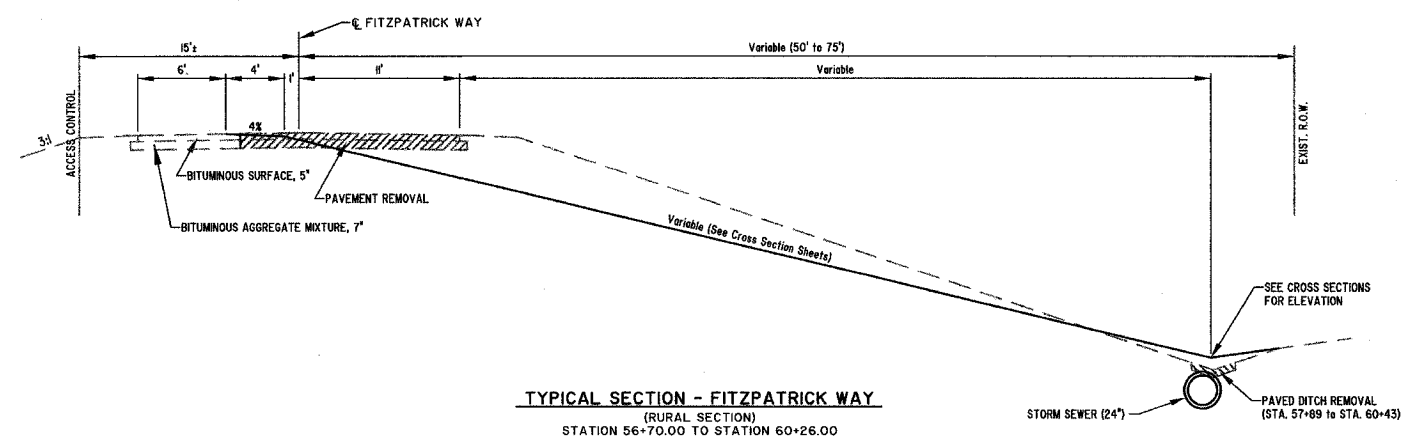


TYPICAL SECTION - FITZPATRICK WAY
(RURAL SECTION)
STATION 56+70.00 TO STATION 60+26.00

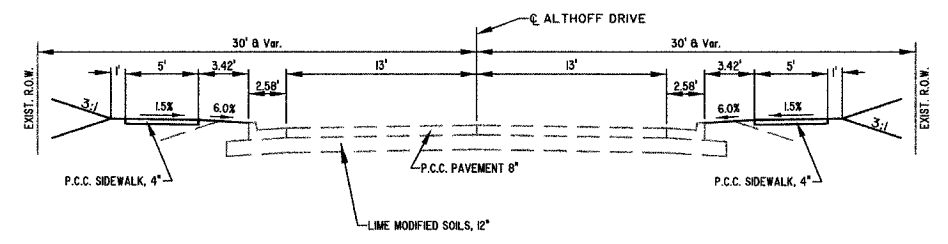

TYPICAL SECTION - ALTHOFF DRIVE
(URBAN SECTION)
STATION 10+47.09 TO STATION 168+66.87

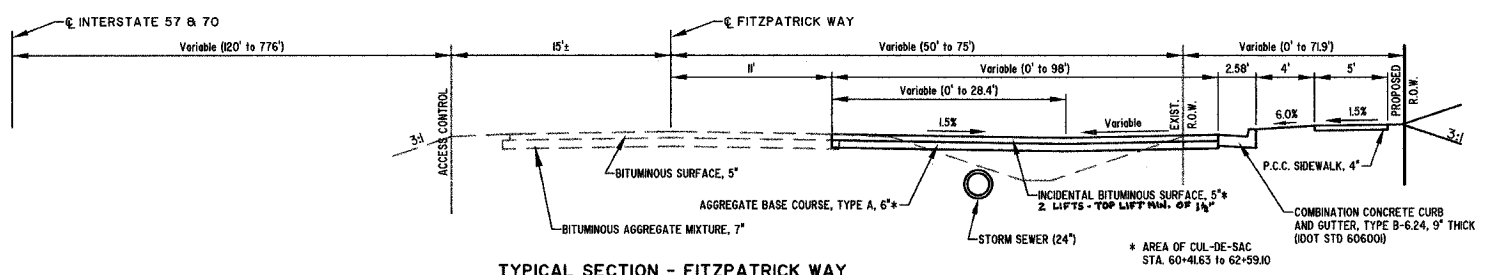

TYPICAL SECTION - FITZPATRICK WAY
(CUL-DE-SAC)
STATION 60+26.00 TO STATION 62+60.00

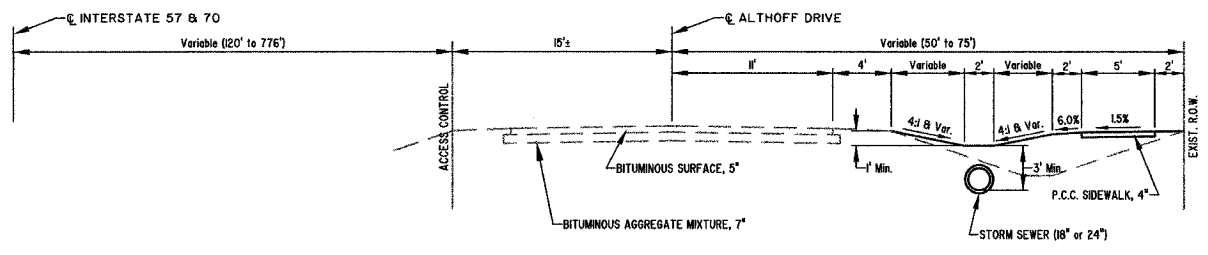

TYPICAL SECTION
STATION 62+60.00 TO STATION 70+14.38 (FITZPATRICK WAY)
STATION 70+80.01 TO STATION 91+84.37 (ALTHOFF DRIVE)

REVISED: March 15, 2006

MILANO & GRUNLOH ENGINEERS, LLC
14 WEST WASHINGTON
P.O. BOX 897
EFFINGHAM, ILLINOIS 62401
Phone: (217) 347-7282
(800) 677-2794
Fax #: (217) 342-3433
Web Address: www.mgsengineers.com
Design Firm #: 04-00308

TYPICAL SECTIONS
TECHNOLOGY DRIVE, SECTION 3
EFFINGHAM, ILLINOIS

File name: S:\DWG\01\01018\ewg\Typical.dwg
Plot date: 03/25/06 of 12:00