



ROUTE NO.	SECTION	COUNTY	SHEETS	NO.
S&L F.A.	05-0007- 03-SP	EFFINGHAM	54	10
FED. ROAD DIST. NO. 7	ILLINOIS	FED. AID PROJECT-		

CONTRACT #95473

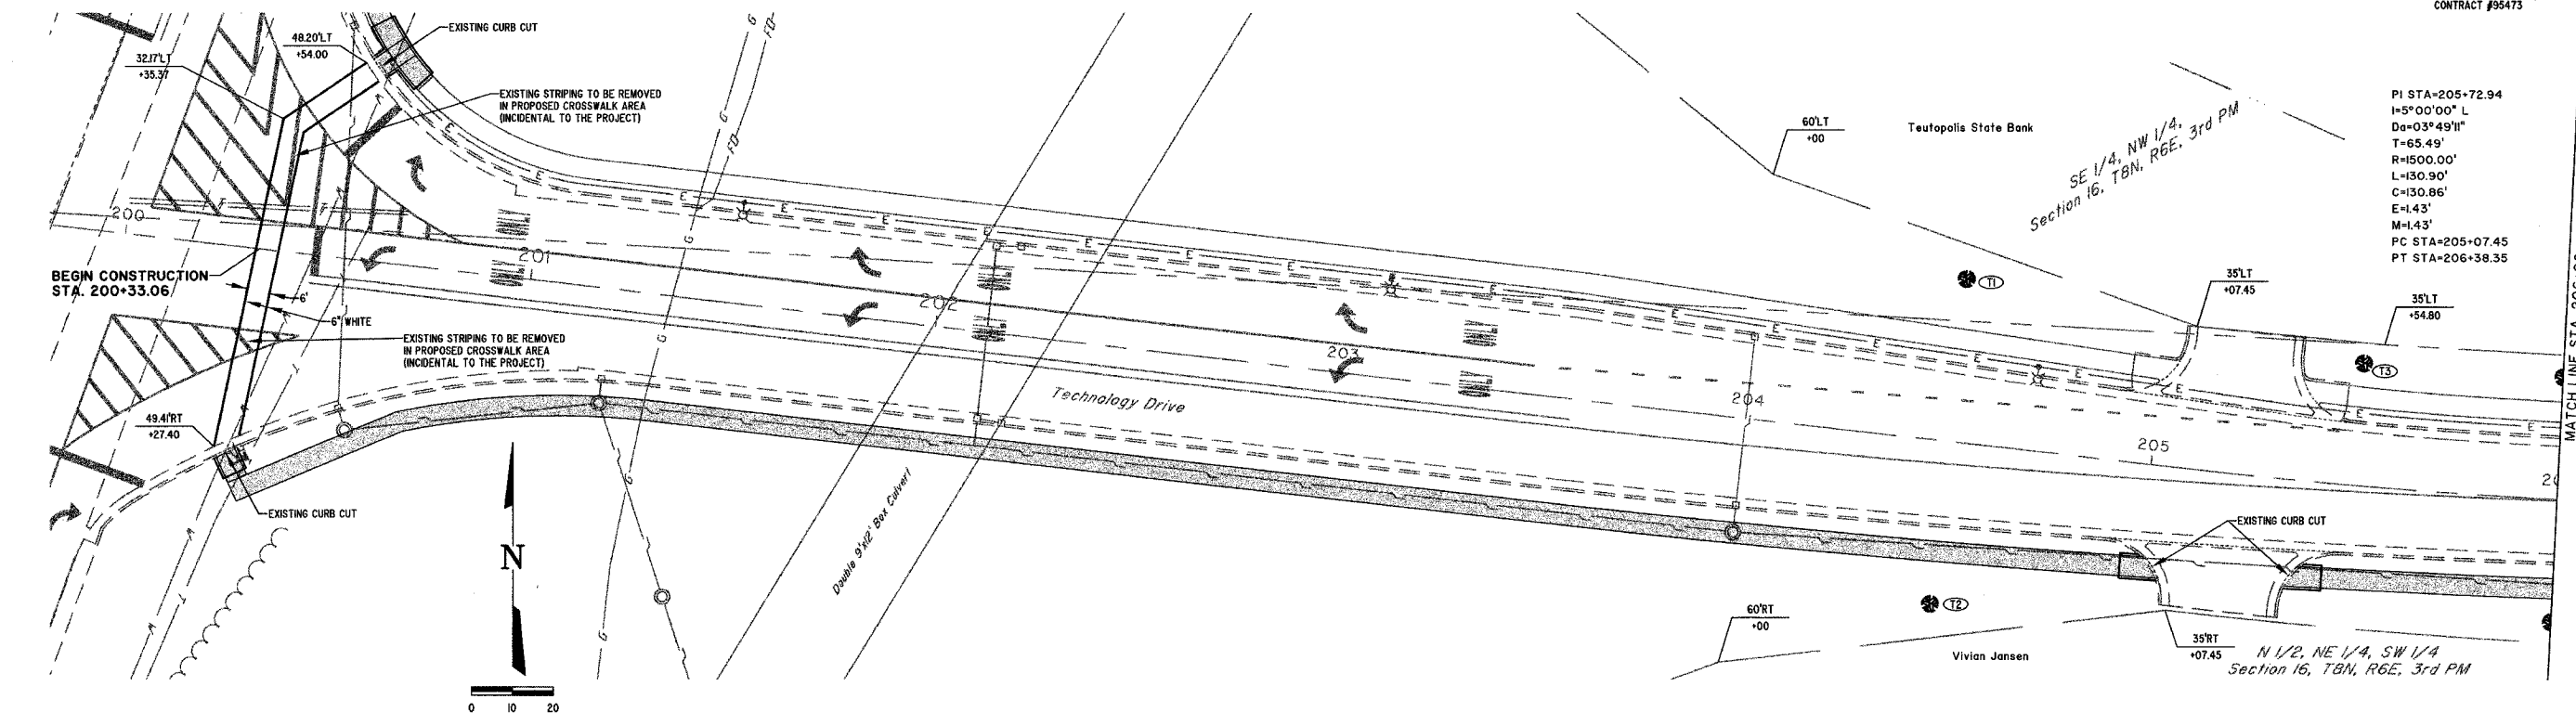

PI STA=205+72.94  
 I=5°00'00" L  
 Dg=03°49'11"  
 T=65.49'  
 R=1500.00'  
 L=130.90'  
 C=130.86'  
 E=1.43'  
 M=1.43'  
 PC STA=205+07.45  
 PT STA=206+38.35

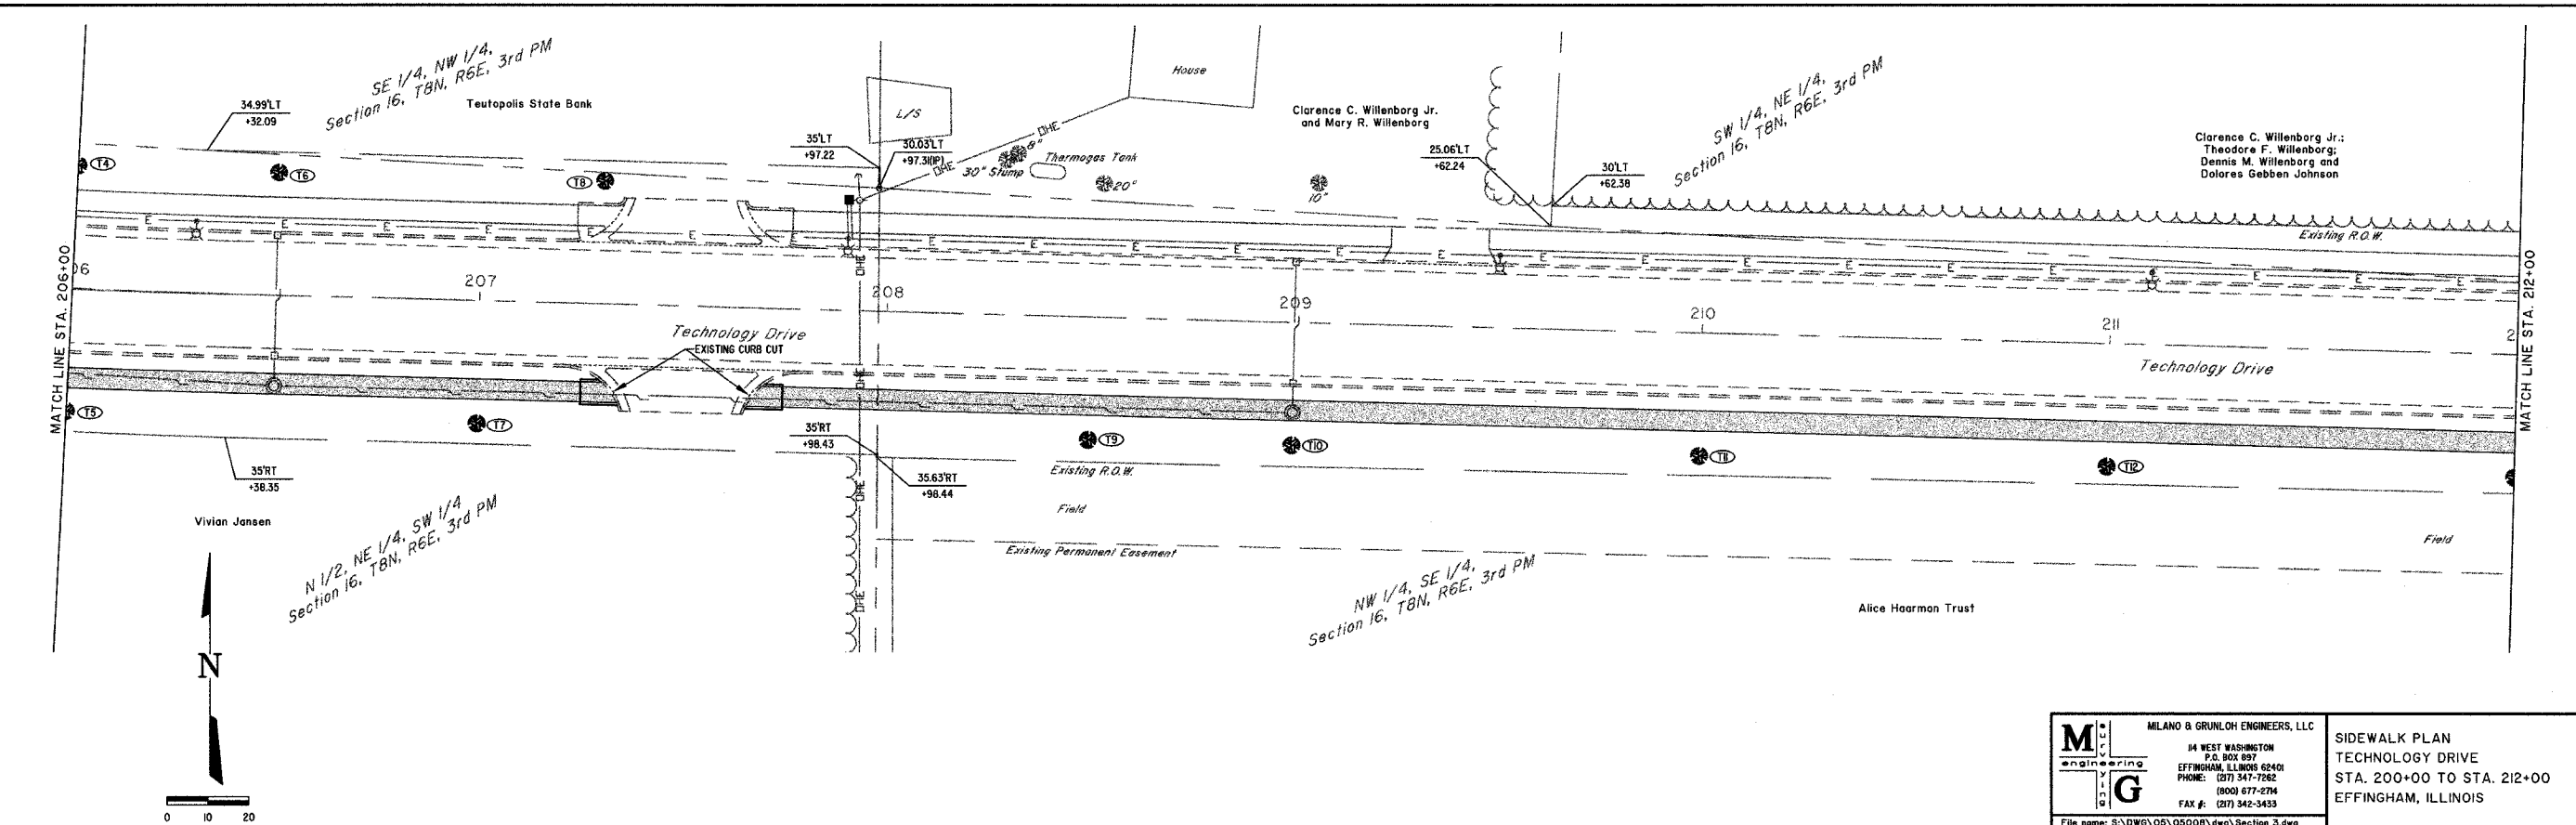

	MILANO & GRUNLOH ENGINEERS, LLC	SIDEWALK PLAN TECHNOLOGY DRIVE STA. 200+00 TO STA. 212+00 EFFINGHAM, ILLINOIS
	14 WEST WASHINGTON P.O. BOX 897 EFFINGHAM, ILLINOIS 62401	
	PHONE: (217) 347-7562 (800) 677-2774	
	FAX #: (217) 342-3433	

File name: S:\DWG\05\05000\dwg\Section 3.dwg  
 Plot date: 03/23/06 at 12:00