
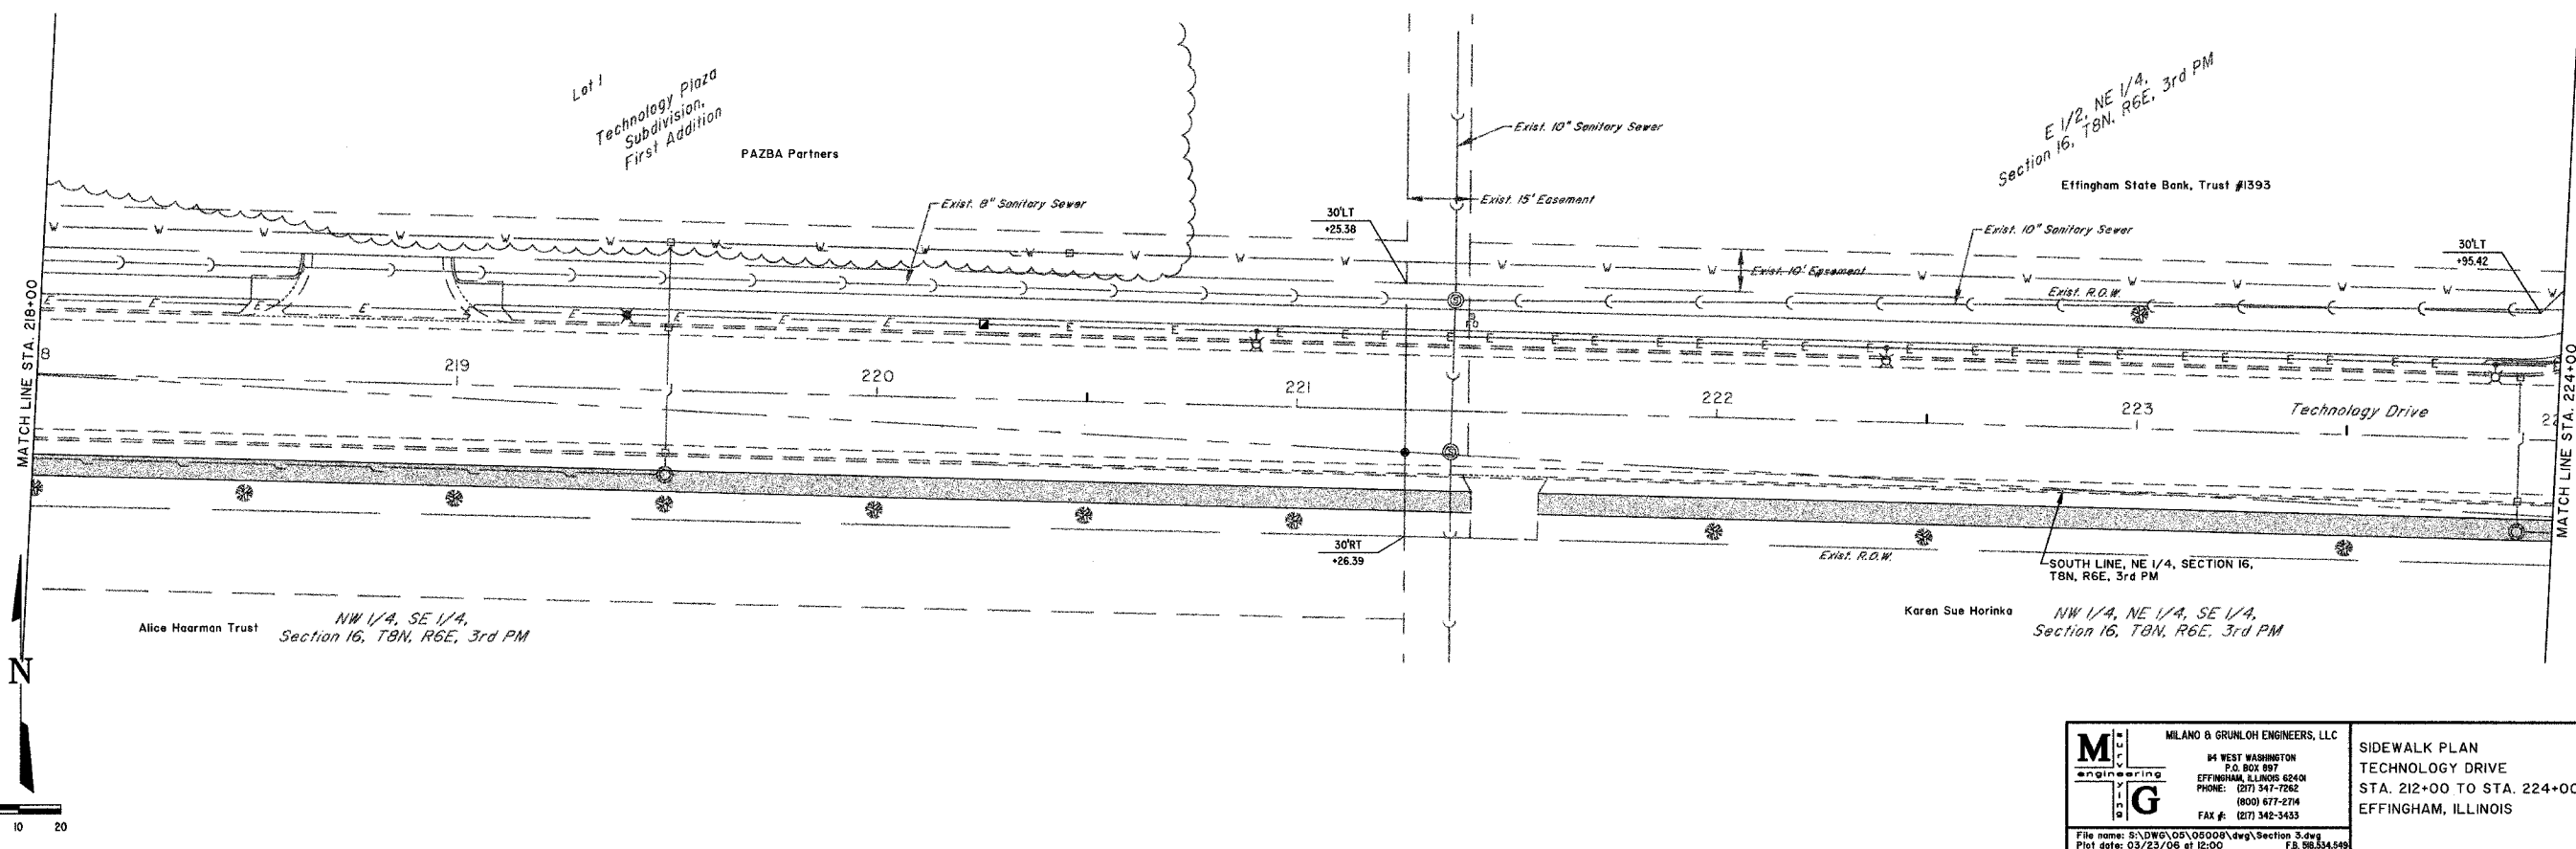


ROUTE NO.	SECTION	COUNTY	SHEETS	NO.
SAL	05-0007-05-SP	EFFINGHAM	54	II
FED. ROAD DIST. NO. 7	ILLINOIS	FED. AID PROJECT-		

CONTRACT #95473

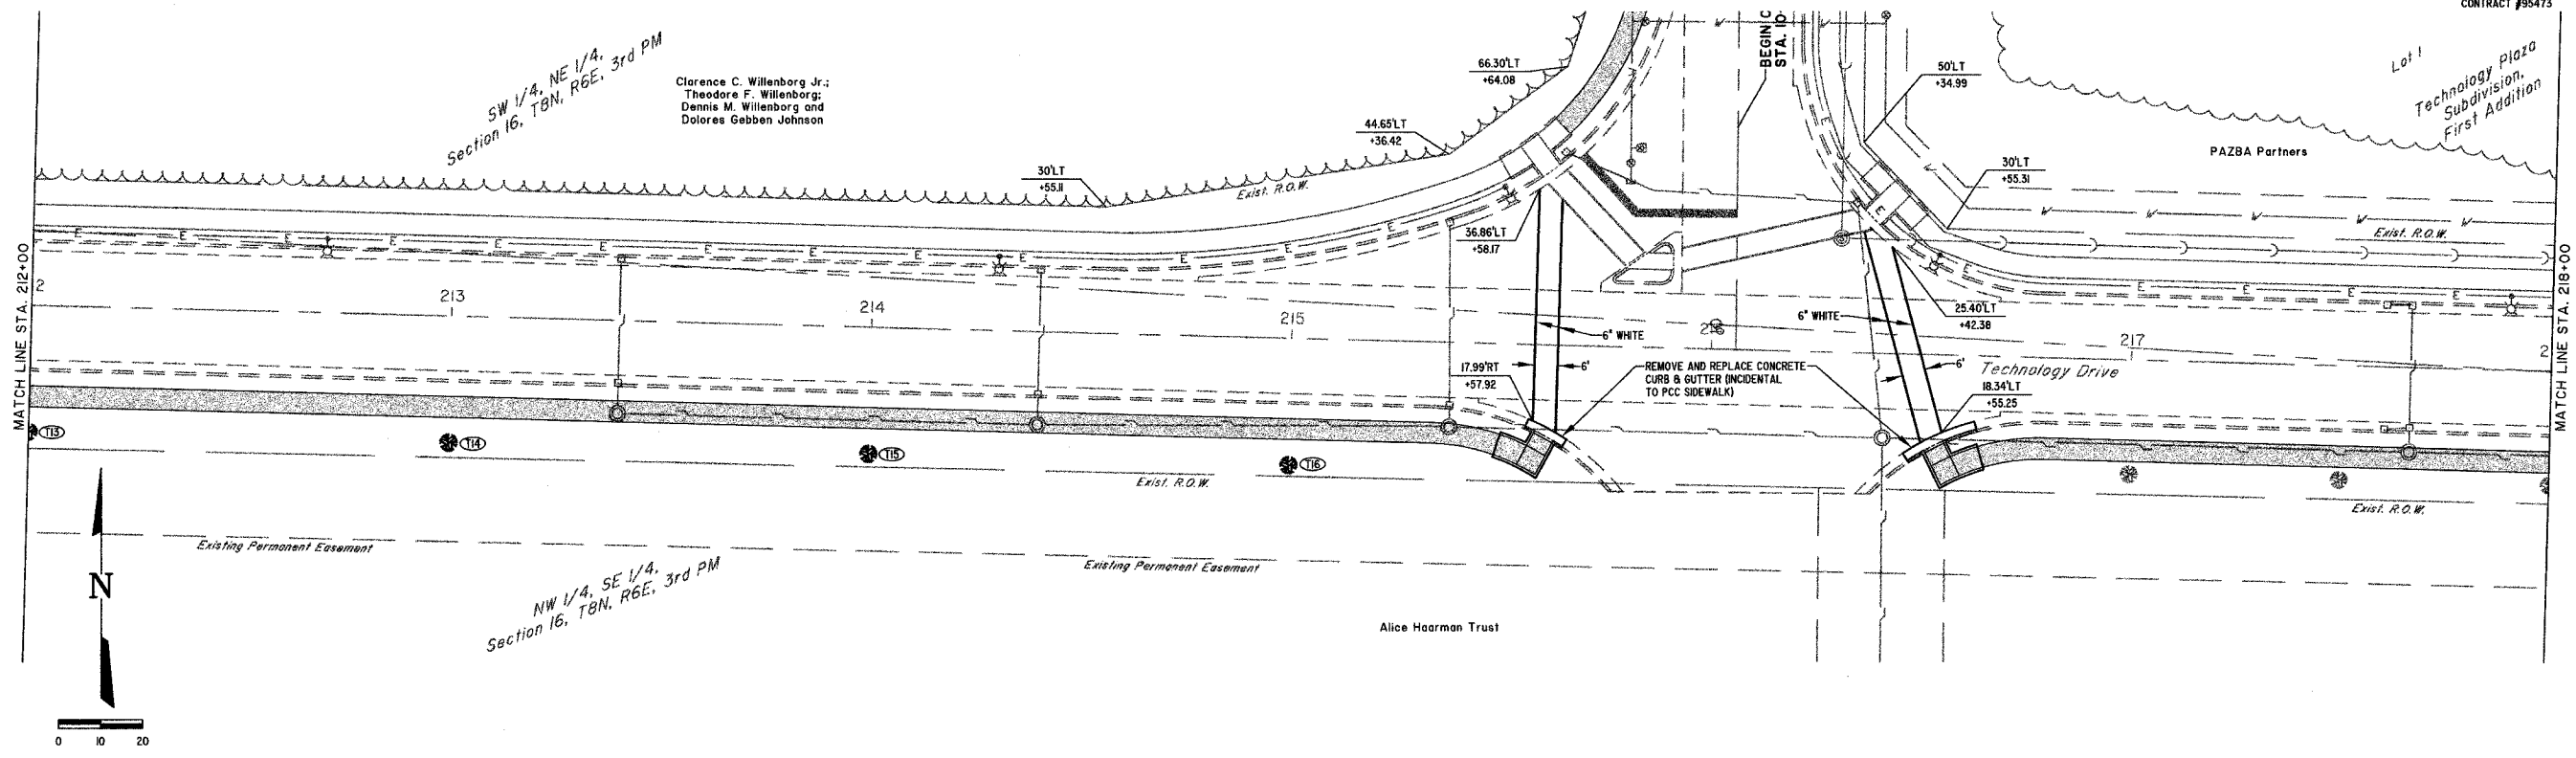

**MILANO & GRUNLOH ENGINEERS, LLC**  
 84 WEST WASHINGTON  
 P.O. BOX 897  
 EFFINGHAM, ILLINOIS 62404  
 PHONE: (217) 347-7582  
 (800) 677-2774  
 FAX #: (217) 342-3433

SIDEWALK PLAN  
 TECHNOLOGY DRIVE  
 STA. 212+00 TO STA. 224+00  
 EFFINGHAM, ILLINOIS

File name: S:\DWG\05\05008.dwg Section 3.dwg  
 Plot date: 03/23/06 at 12:00  
 F3 98354549