

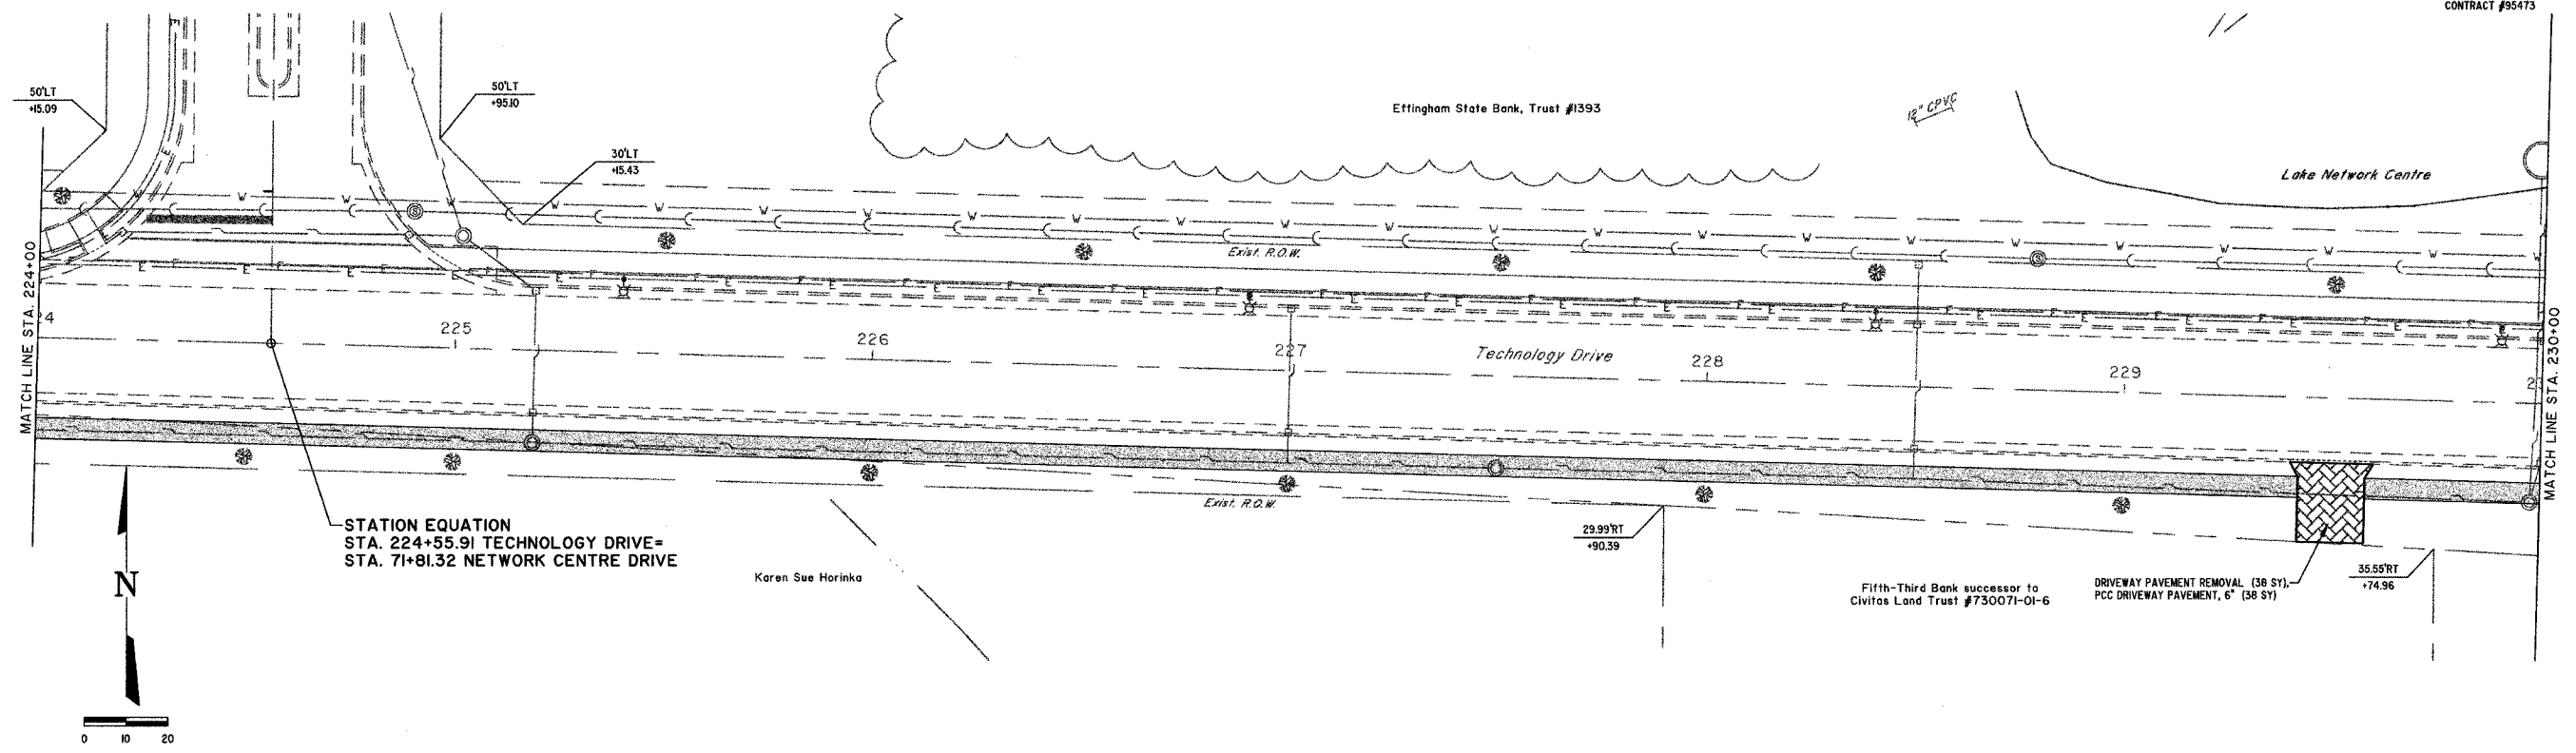


ROUTE NO.	SECTION	COUNTY	SHEETS	NO.
S&L F.A.	05-00087- 03-SP	EFFINGHAM	54	12
FED. ROAD DIST. NO. 7	ILLINOIS	FED. AID PROJECT-		

CONTRACT #95473

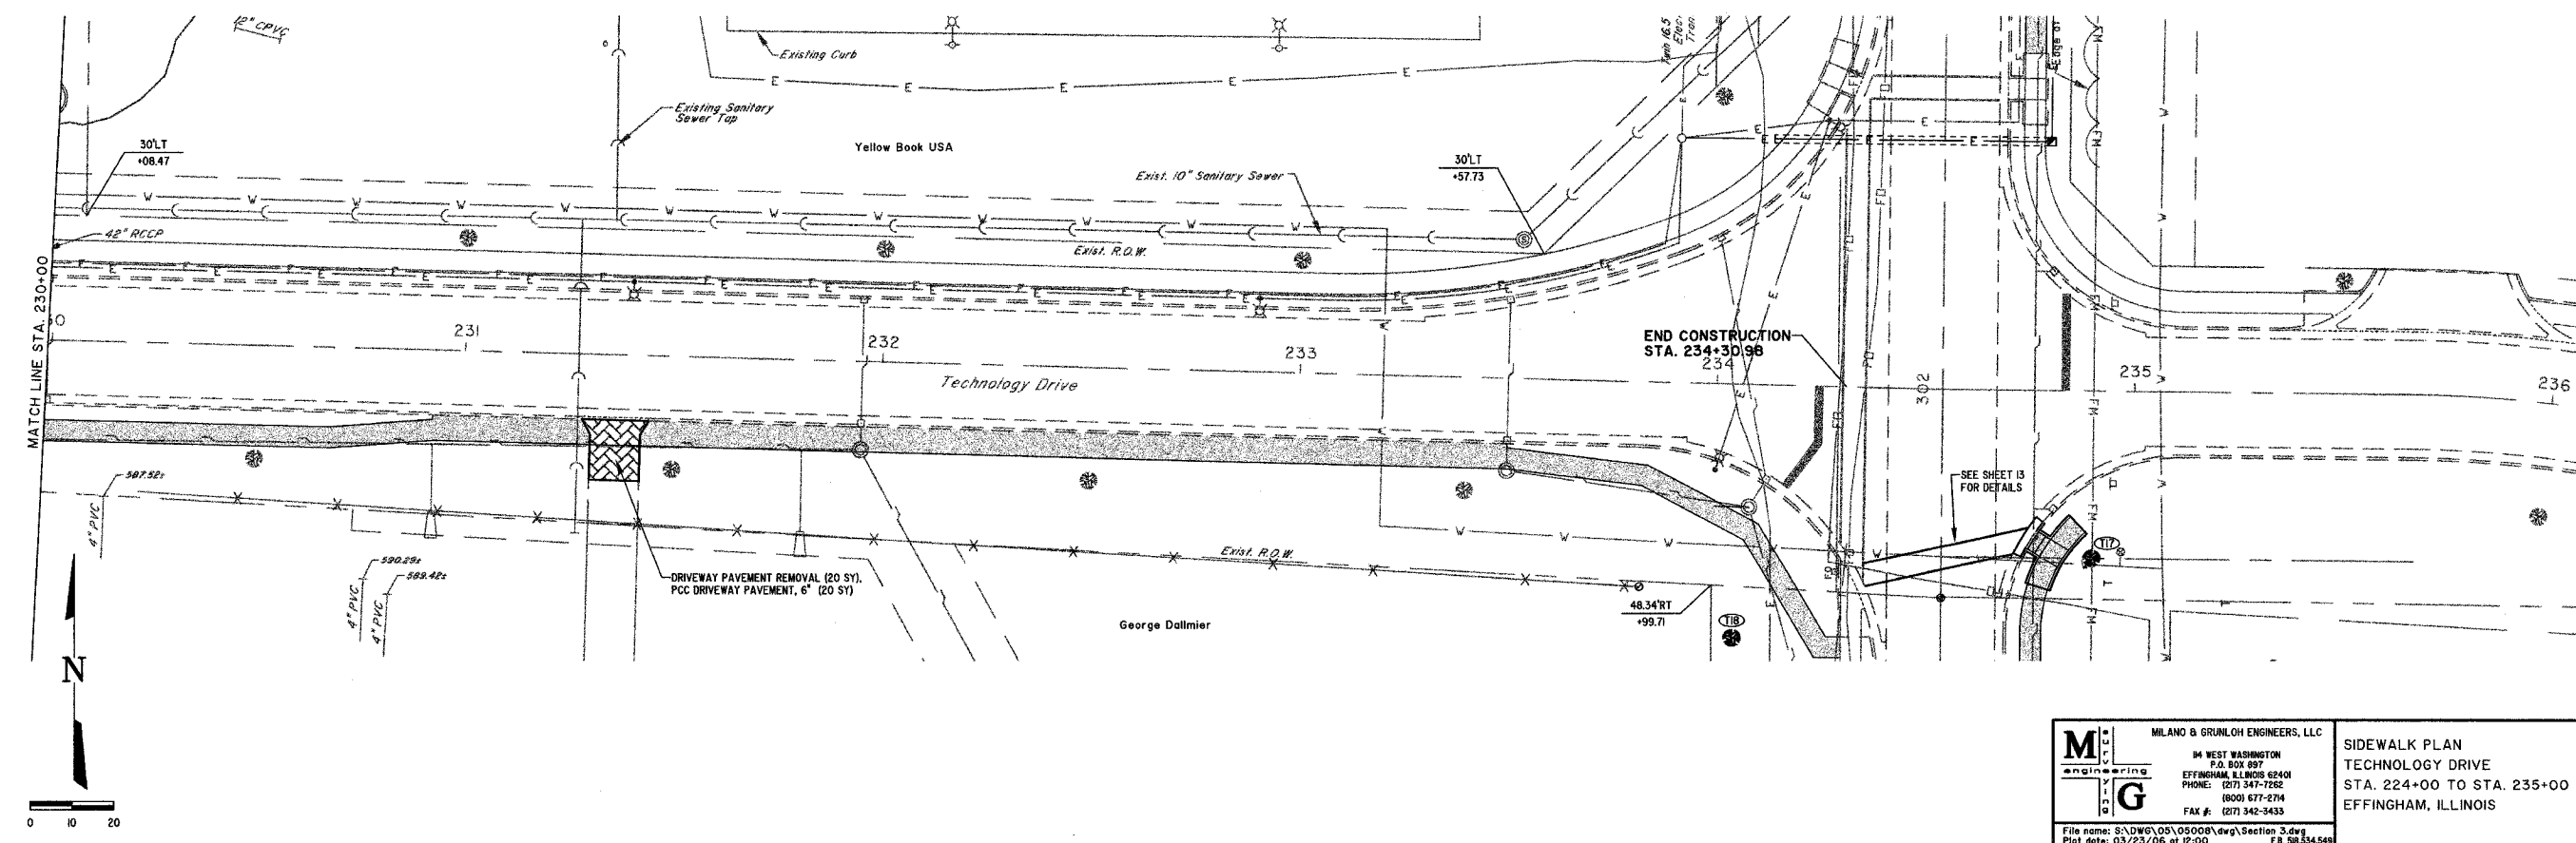


STATION EQUATION
 STA. 224+55.91 TECHNOLOGY DRIVE=
 STA. 71+81.32 NETWORK CENTRE DRIVE

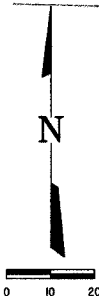

END CONSTRUCTION
 STA. 234+30.98

DRIVEWAY PAVEMENT REMOVAL (20 SY).
 PCC DRIVEWAY PAVEMENT, 6\"/>

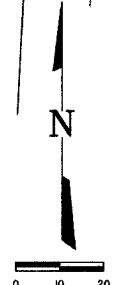

MILANO & GRUNLOH ENGINEERS, LLC
 84 WEST WASHINGTON
 P.O. BOX 697
 EFFINGHAM, ILLINOIS 62404
 PHONE: (217) 347-7262
 (800) 677-2774
 FAX #: (217) 342-3433

SIDEWALK PLAN
 TECHNOLOGY DRIVE
 STA. 224+00 TO STA. 235+00
 EFFINGHAM, ILLINOIS

File name: S:\DWG\05\05008\dwg\Section 3.dwg
 Plot date: 03/23/06 at 12:00
 F.B. 98.54548