
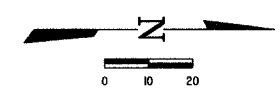
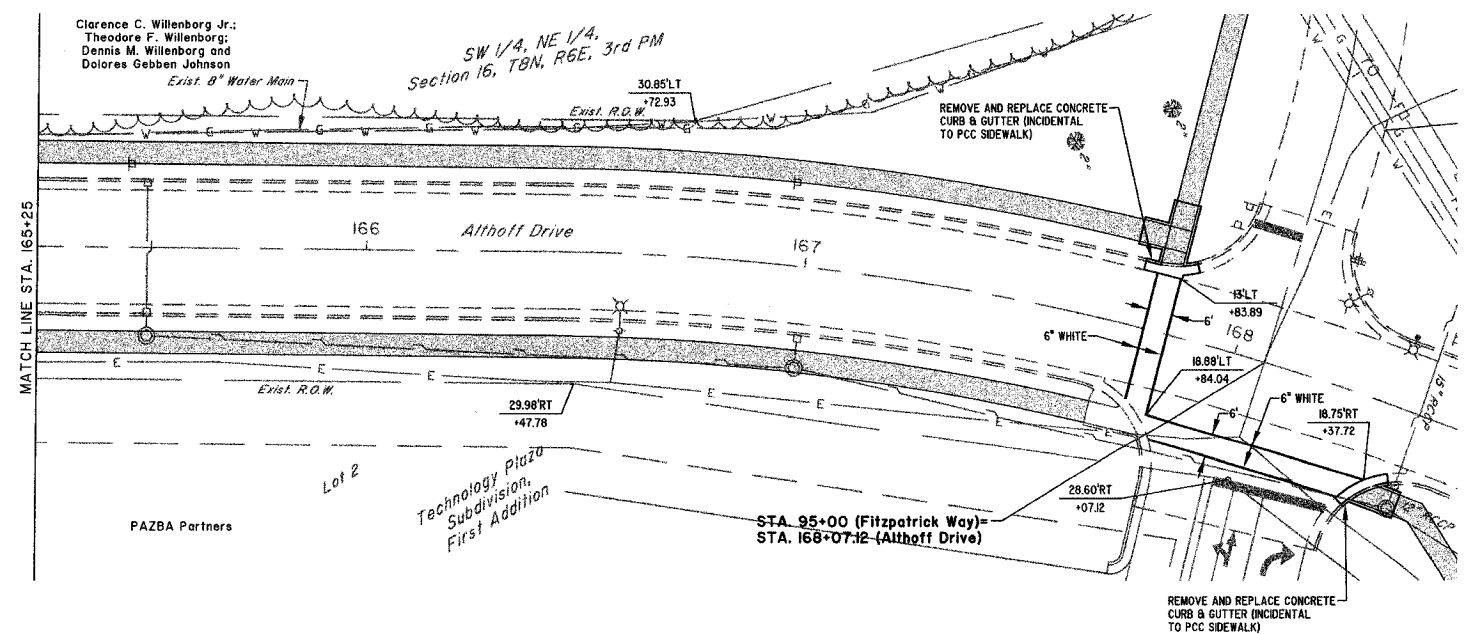
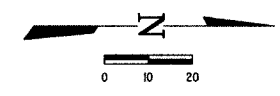


ROUTE NO.	SECTION	COUNTY	SHEETS	NO.
SBL F.A.	05-0007- 03-SP	EFFINGHAM	54	16
FED. ROAD DIST. NO. 7	KLINGBE	FED. AID PROJECT-		
CONTRACT #95473				

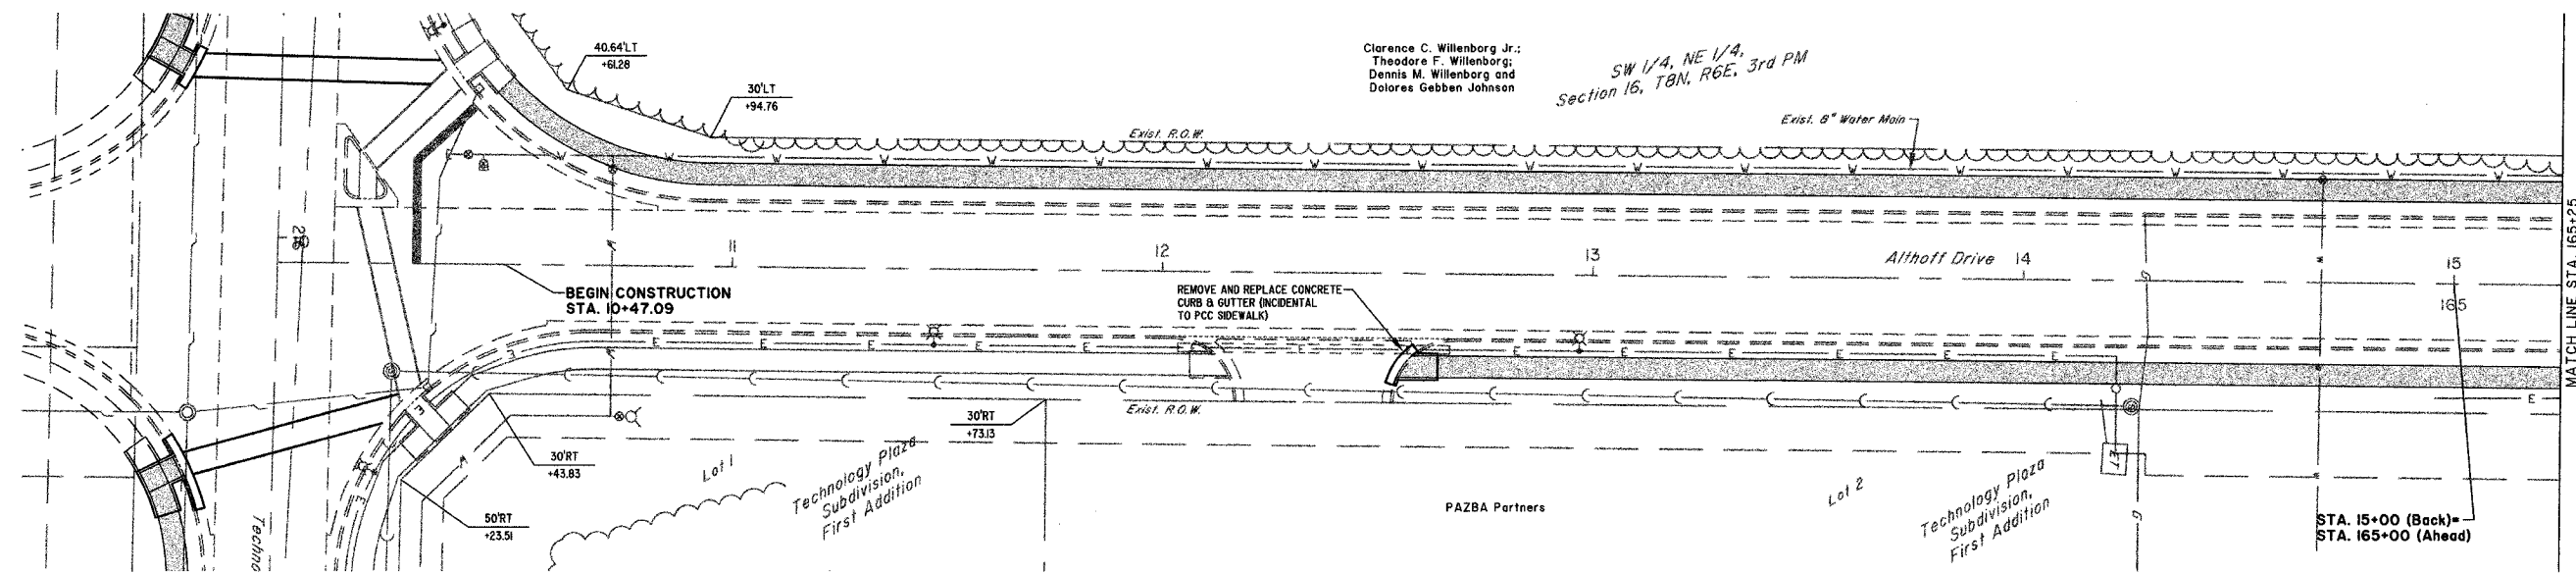

	MILANO & GRUNLOH ENGINEERS, LLC	SIDEWALK PLAN ALTHOFF DRIVE STA. 10+00 TO STA. 168+00 EFFINGHAM, ILLINOIS
	14 WEST WASHINGTON P.O. BOX 897 EFFINGHAM, ILLINOIS 62401	
	PHONE: (217) 347-7252 (800) 677-2774 FAX #: (217) 342-3433	
	File name: S:\DWG\05\05008.dwg, Section 3.dwg Plot date: 03/23/06 at 12:00	