
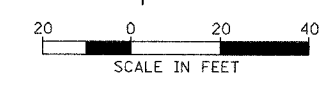
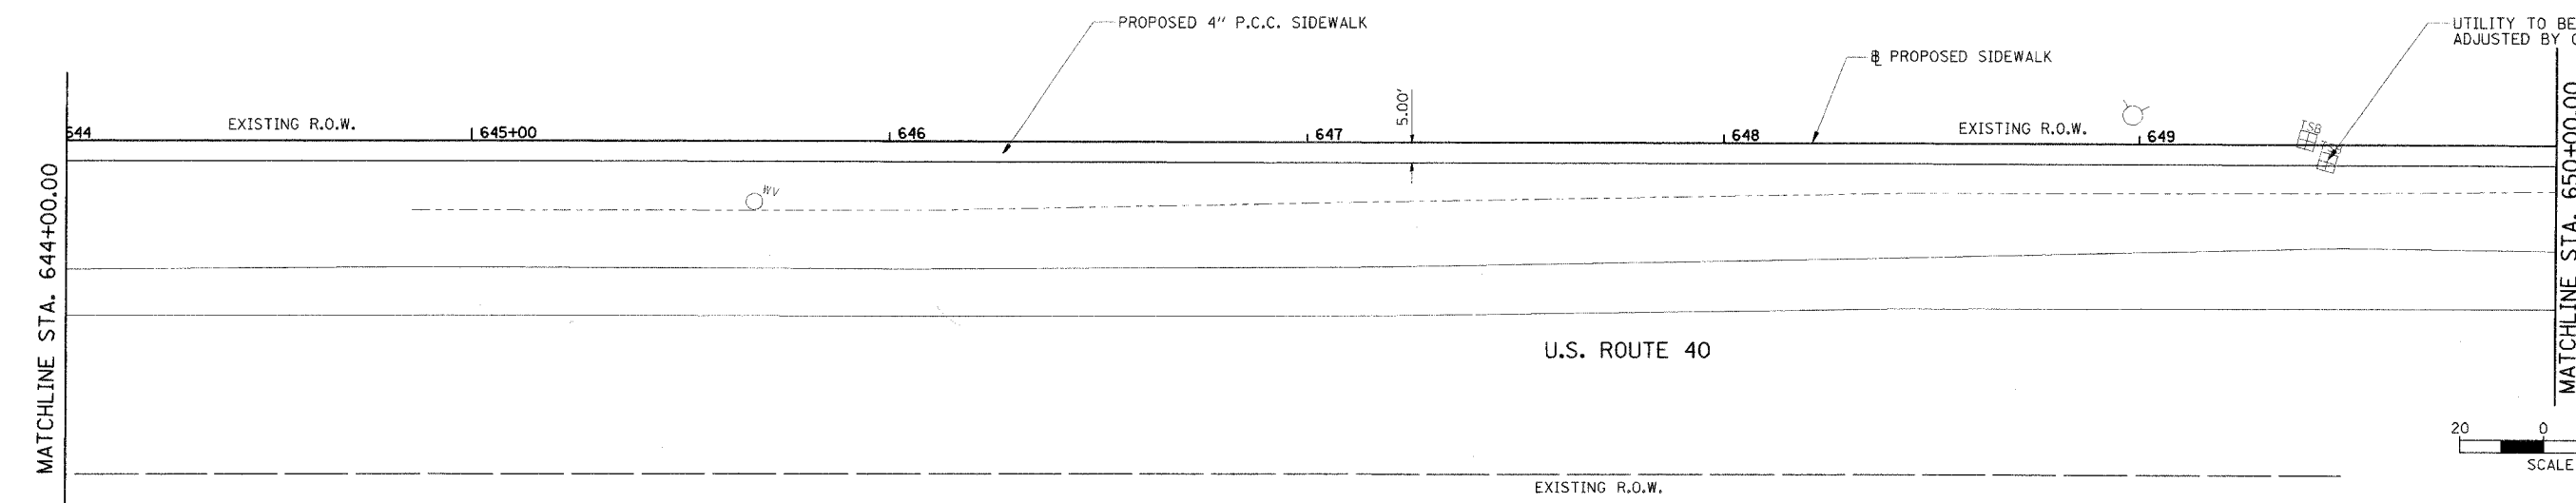


F.A.U. RTE.	SECTION	COUNTY	TOTAL SHEETS	SHEET NO.
8361	05-00083-08-SP	EFFINGHAM	40	10
STA. 638+00.00		TO STA. 650+00.00		
FED. ROAD DIST. NO. 7 ILLINOIS FED. AID PROJECT				

**NOTES**  
 1. ALL PROPOSED SIDEWALK RAMP SHALL BE CONSTRUCTED ACCORDING TO IDOT STANDARD 424001-04

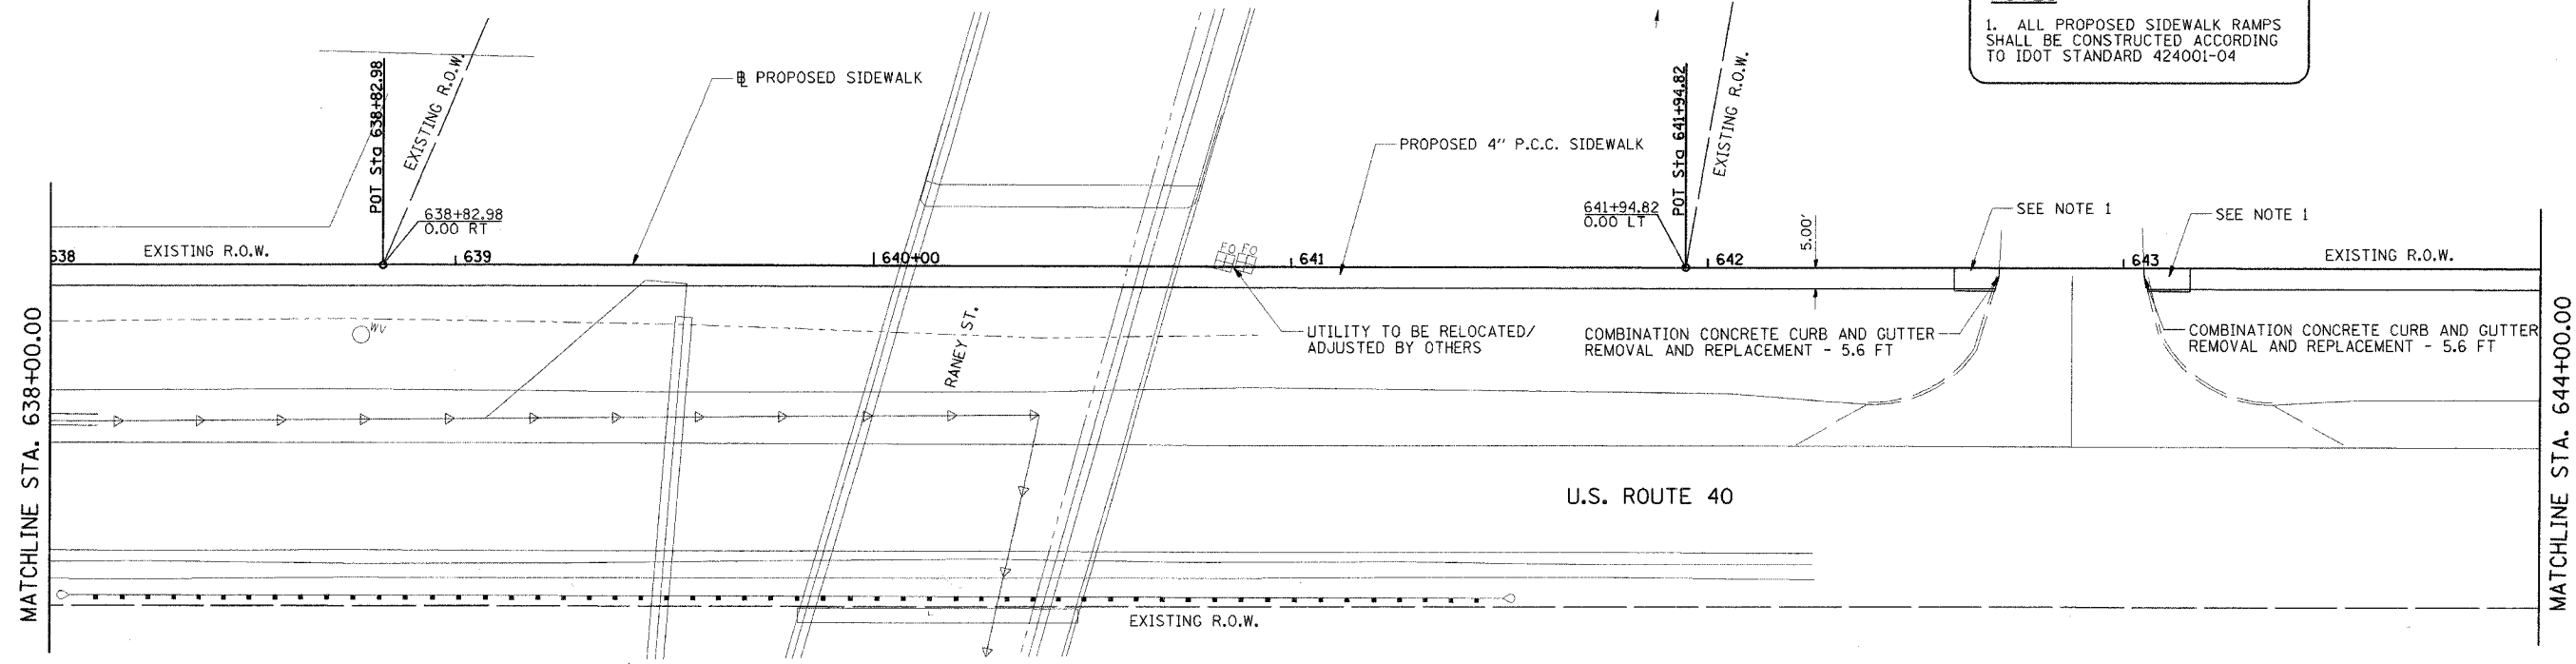

**HANSON**  
 Hanson Professional Services Inc.  
 1525 South Sixth Street  
 Springfield, Illinois 62703-2888  
 Offices Nationwide

PLOT DATE = 03/24/06 10:05 AM  
 FILE NAME = I:\06\05\08\2020\CADD\Road\Sheet\05-00083-08-SP.dgn  
 PLOT SCALE = 24,000 / IN.  
 USER NAME = Jao

LAYOUT	03/24/06	JAP
DRAWN	03/24/06	JTB
REVIEWED	03/24/06	JTB

REVISIONS	
NAME	DATE

ILLINOIS DEPARTMENT OF TRANSPORTATION  
**PROPOSED SIDEWALK PLAN**  
**U.S. ROUTE 40**  
 SCALE: VERT. 1"=20'  
 HORIZ. 1"=20'  
 DATE 03/24/06  
 DRAWN BY JAP  
 CHECKED BY JTB