


PLOT DATE = 04/05/2006 03:33 AM
 PLOT SCALE = 5/8" = 1' IN.
 USER NAME = DAP

ORIGINAL SURVEY PLOTTED
 DATE: 04/05/2006 03:33 AM
 AREAS CHECKED

FINAL SURVEY PLOTTED
 DATE: 04/05/2006 03:33 AM
 AREAS CHECKED

CONTRACT NO. 95474

F.A.U. RTE.	SECTION	COUNTY	TOTAL SHEETS	SHEET NO.
8361	05-00083-08-5P	EFFINGHAM	40	16
STA. 600+00.00		TO STA. 603+00.00		
FED. ROAD DIST. NO. 7 ILLINOIS		FED. AID PROJECT 50		

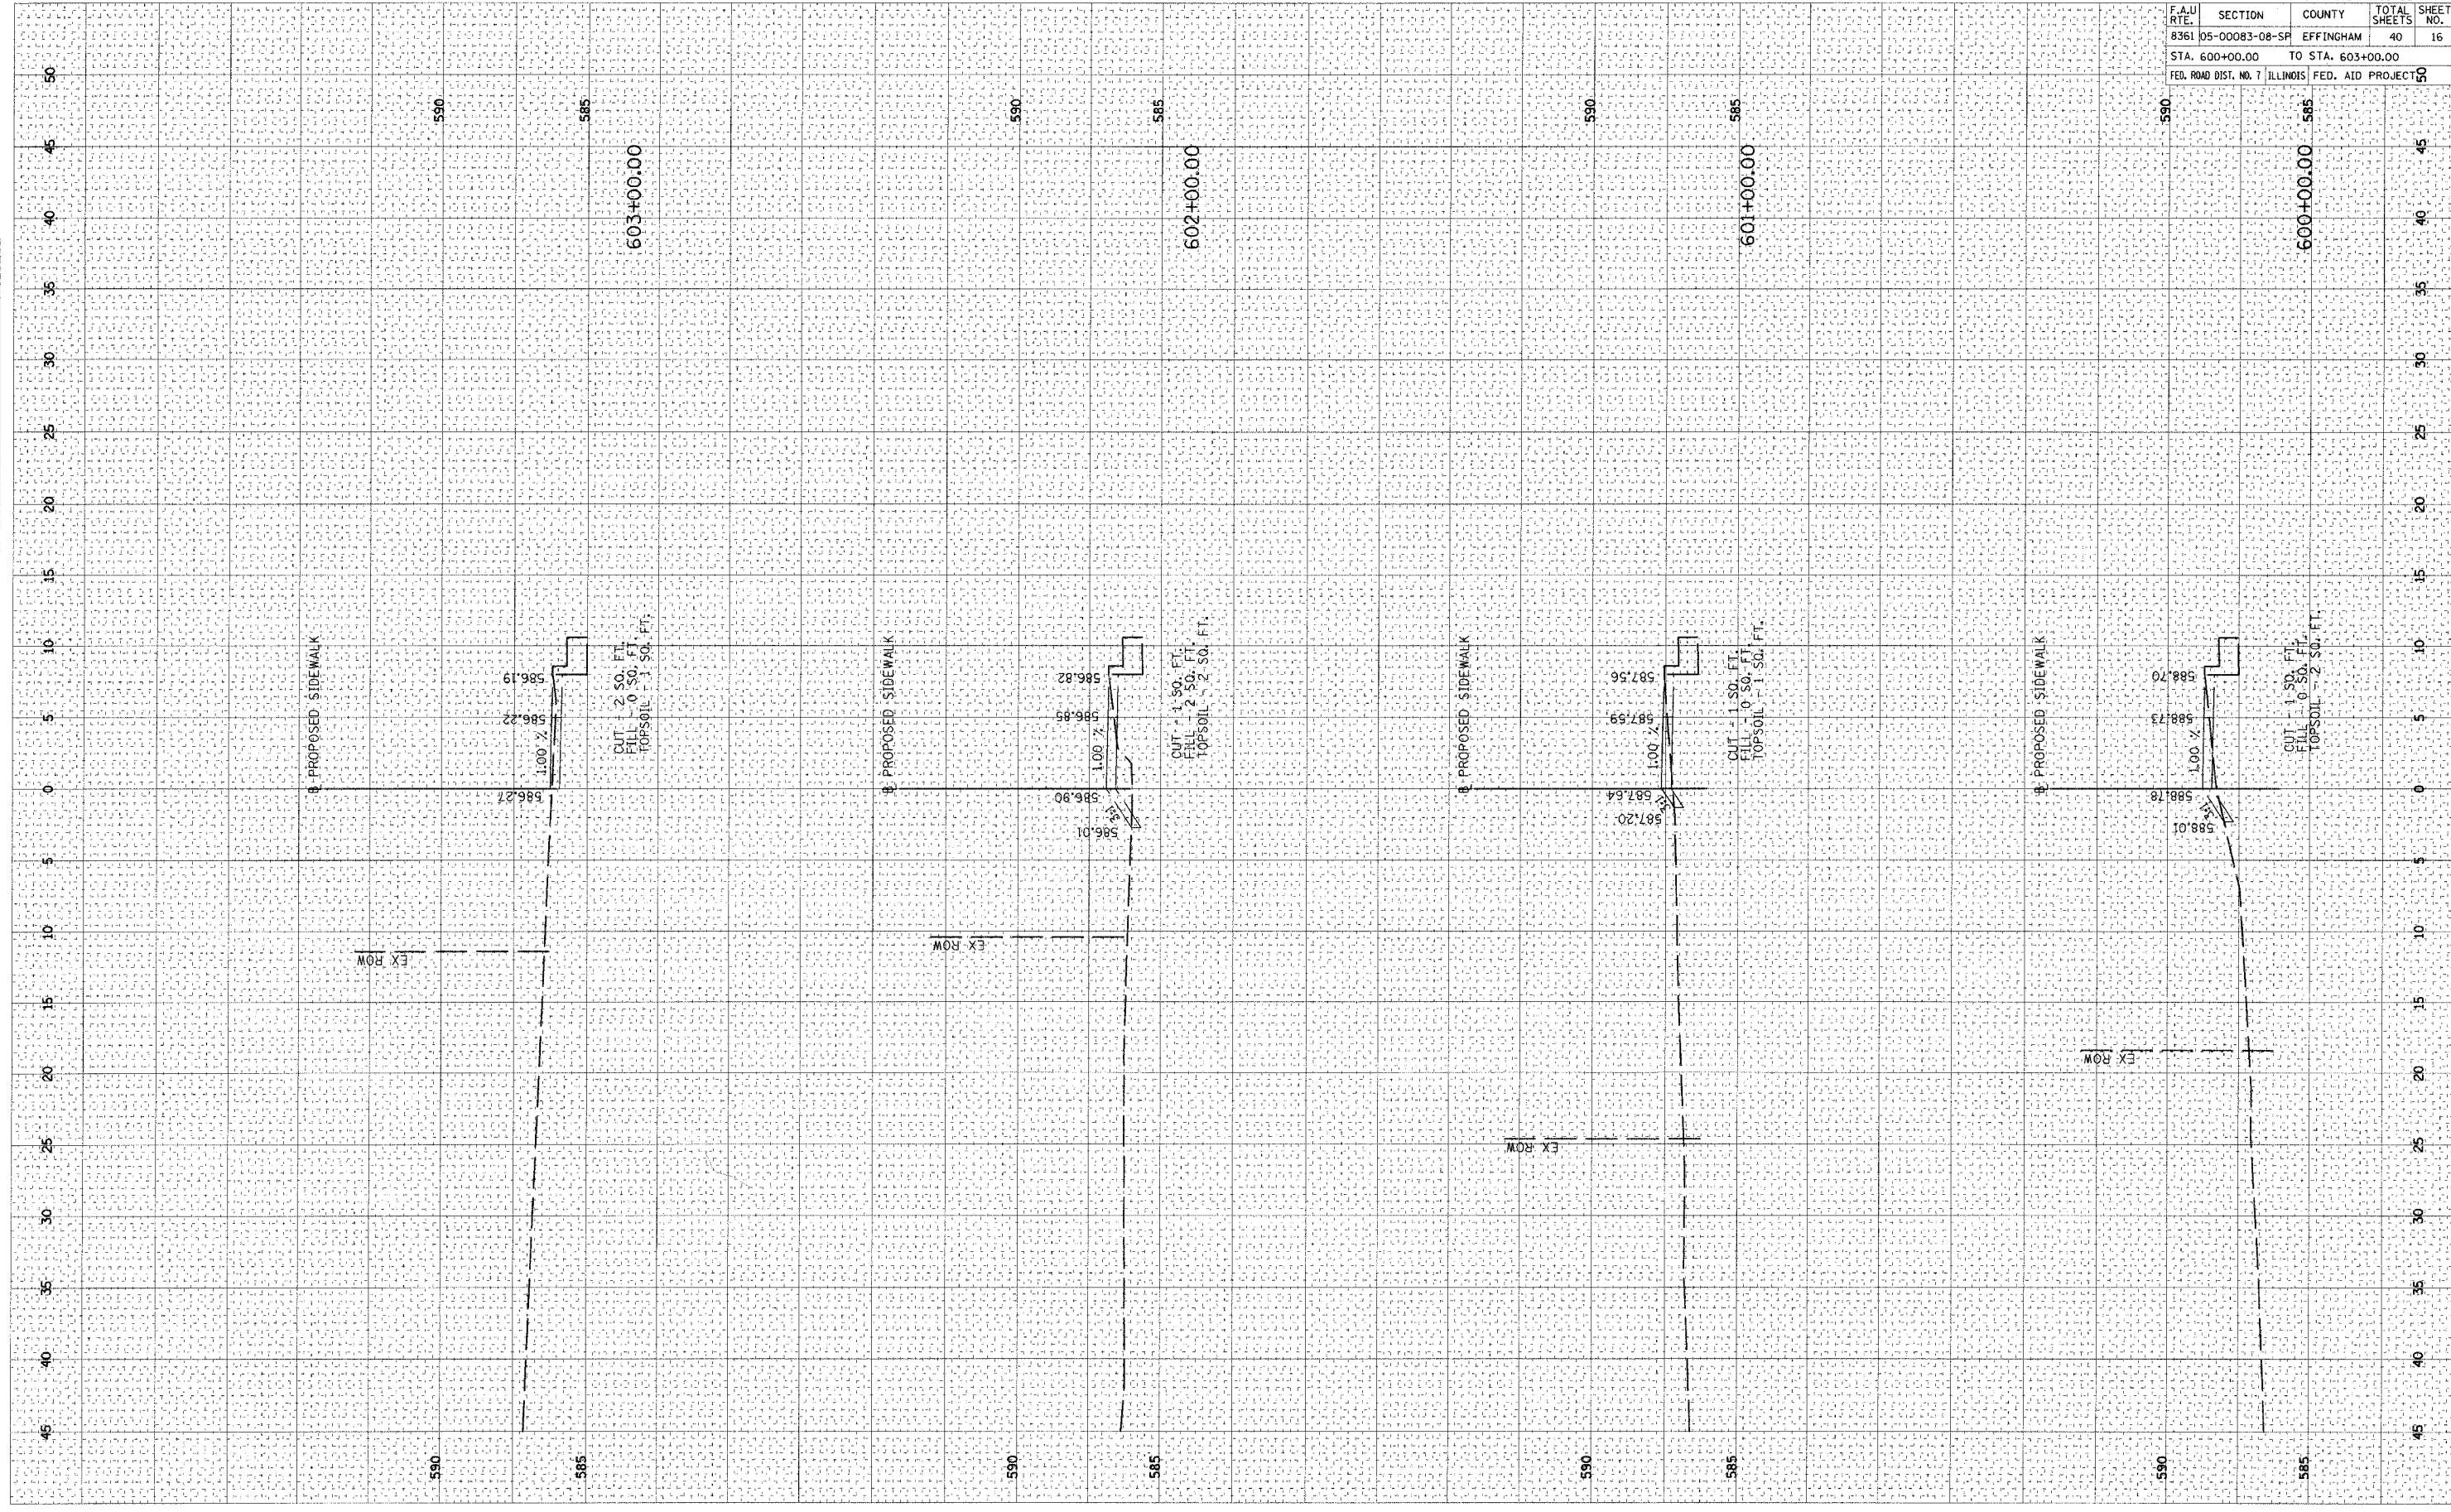

590

585

603+00.00

590

585

602+00.00

590

585

601+00.00

590

585

600+00.00

50

45

40

35

30

25

20

15

10

5

0

5

10

15

20

25

30

35

40

45