


PLOT DATE = 04/06/2006 03:35 PM
 FILE NAME = I:\06job\06-2020\cead\road\plan\151515.dwg
 PLOT SCALE = 5.0000 / IN.
 USER NAME = DMP

ORIGINAL SURVEYED BY: DATE: _____
 SURVEYED BY: _____
 CHECKED BY: _____
 DATE: _____
 TYPED BY: _____
 DATE: _____
 AREAS CHECKED: _____
 AREAS CHECKED: _____

FINAL SURVEYED BY: DATE: _____
 SURVEYED BY: _____
 CHECKED BY: _____
 DATE: _____
 TYPED BY: _____
 DATE: _____
 AREAS CHECKED: _____
 AREAS CHECKED: _____

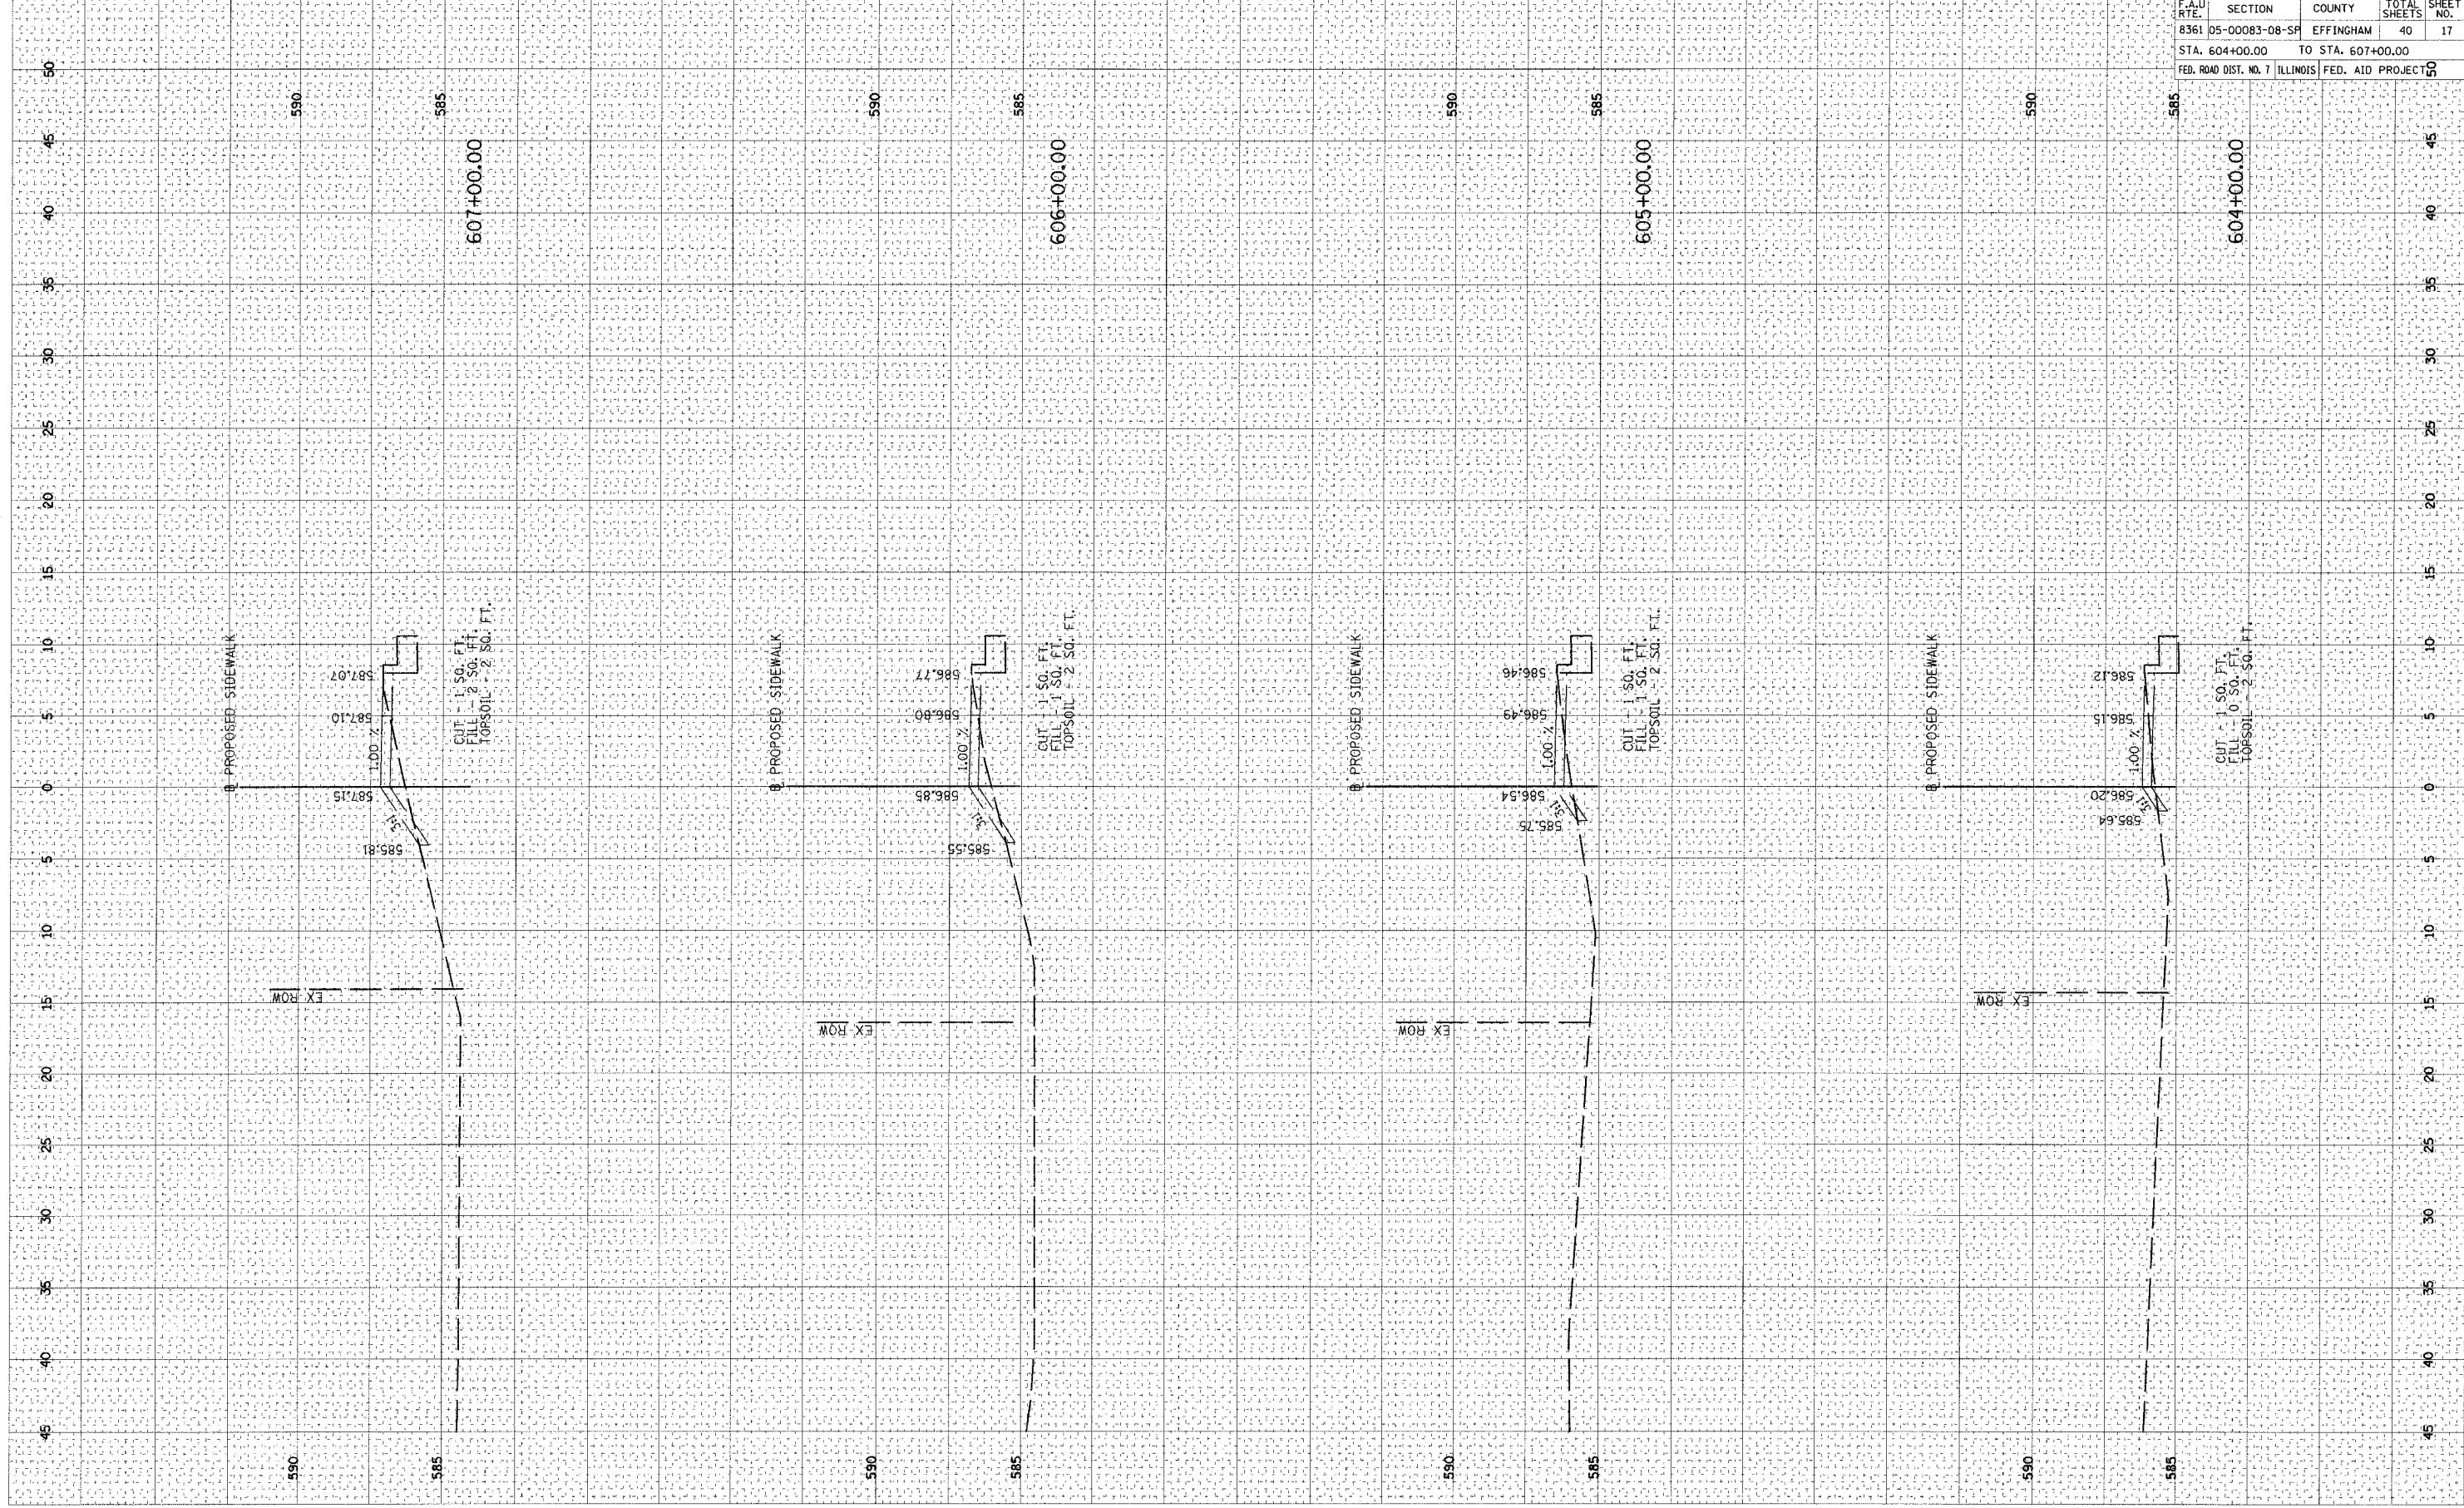

CONTRACT NO. 95474

F.A.U. RTE.	SECTION	COUNTY	TOTAL SHEETS	SHEET NO.
8361	05-00083-08-SF	EFFINGHAM	40	17
STA. 604+00.00		TO STA. 607+00.00		
FED. ROAD DIST. NO. 7		ILLINOIS		FED. AID PROJECT NO. 50