


PLOT DATE = 04/08/2006 09:33 M
 PLOT SCALE = 5.0000' / IN.
 USER NAME = DAP

ORIGINAL SURVEY PLOTTED
 NO. AREAS CHECKED

FINAL SURVEY PLOTTED
 NO. AREAS CHECKED

BY: _____
 DATE: _____

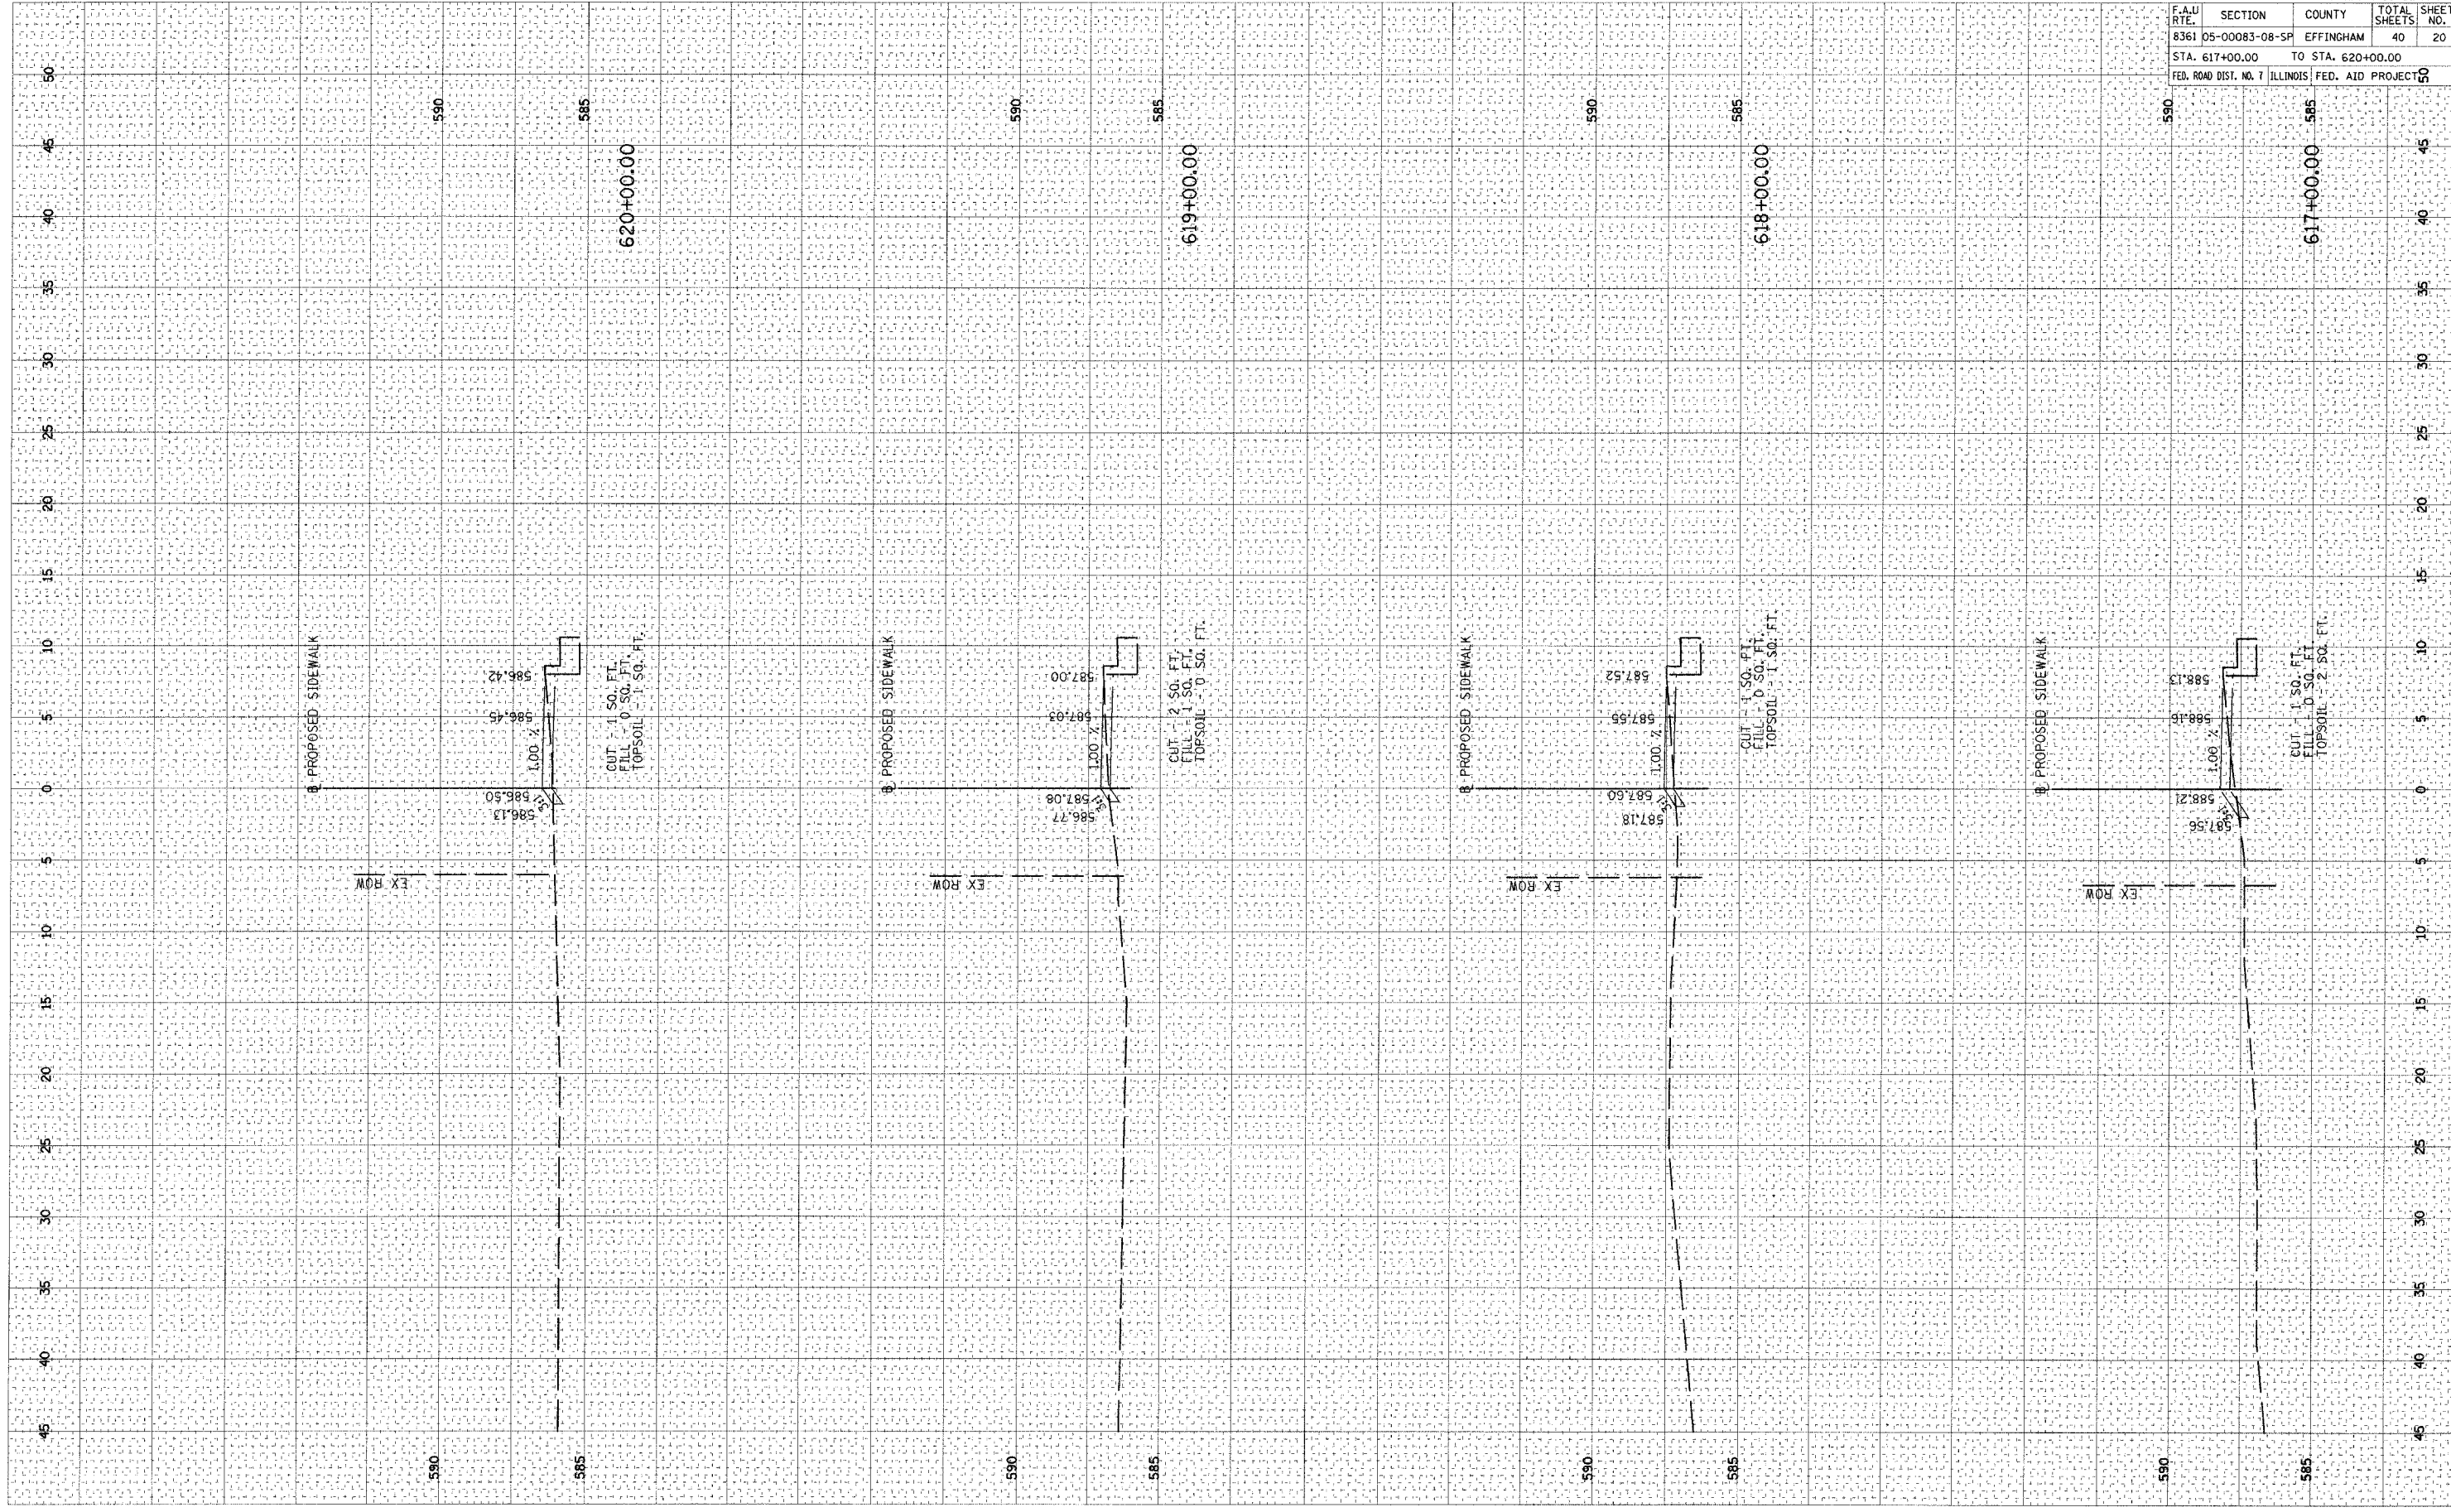

CONTRACT NO. 95474				
F.A.U. RTE.	SECTION	COUNTY	TOTAL SHEETS	SHEET NO.
8361	05-00083-08-5P	EFFINGHAM	40	20
STA. 617+00.00 TO STA. 620+00.00				
FED. ROAD DIST. NO. 7 ILLINOIS FED. AID PROJECT 00				