


PLOT DATE = 04/05/2006 03:38 PM
 FILE NAME = I:\06\job\06-2020\road\hwy\06-2020-01.dwg
 PLOT SCALE = 5.0000 / 1" = 100'
 USER NAME = DDP

ORIGINAL SURVEY
 SURVEY
 NOTE BOOK
 AREAS CHECKED

FINAL SURVEY
 SURVEY
 NOTE BOOK
 AREAS CHECKED

BY _____ DATE _____

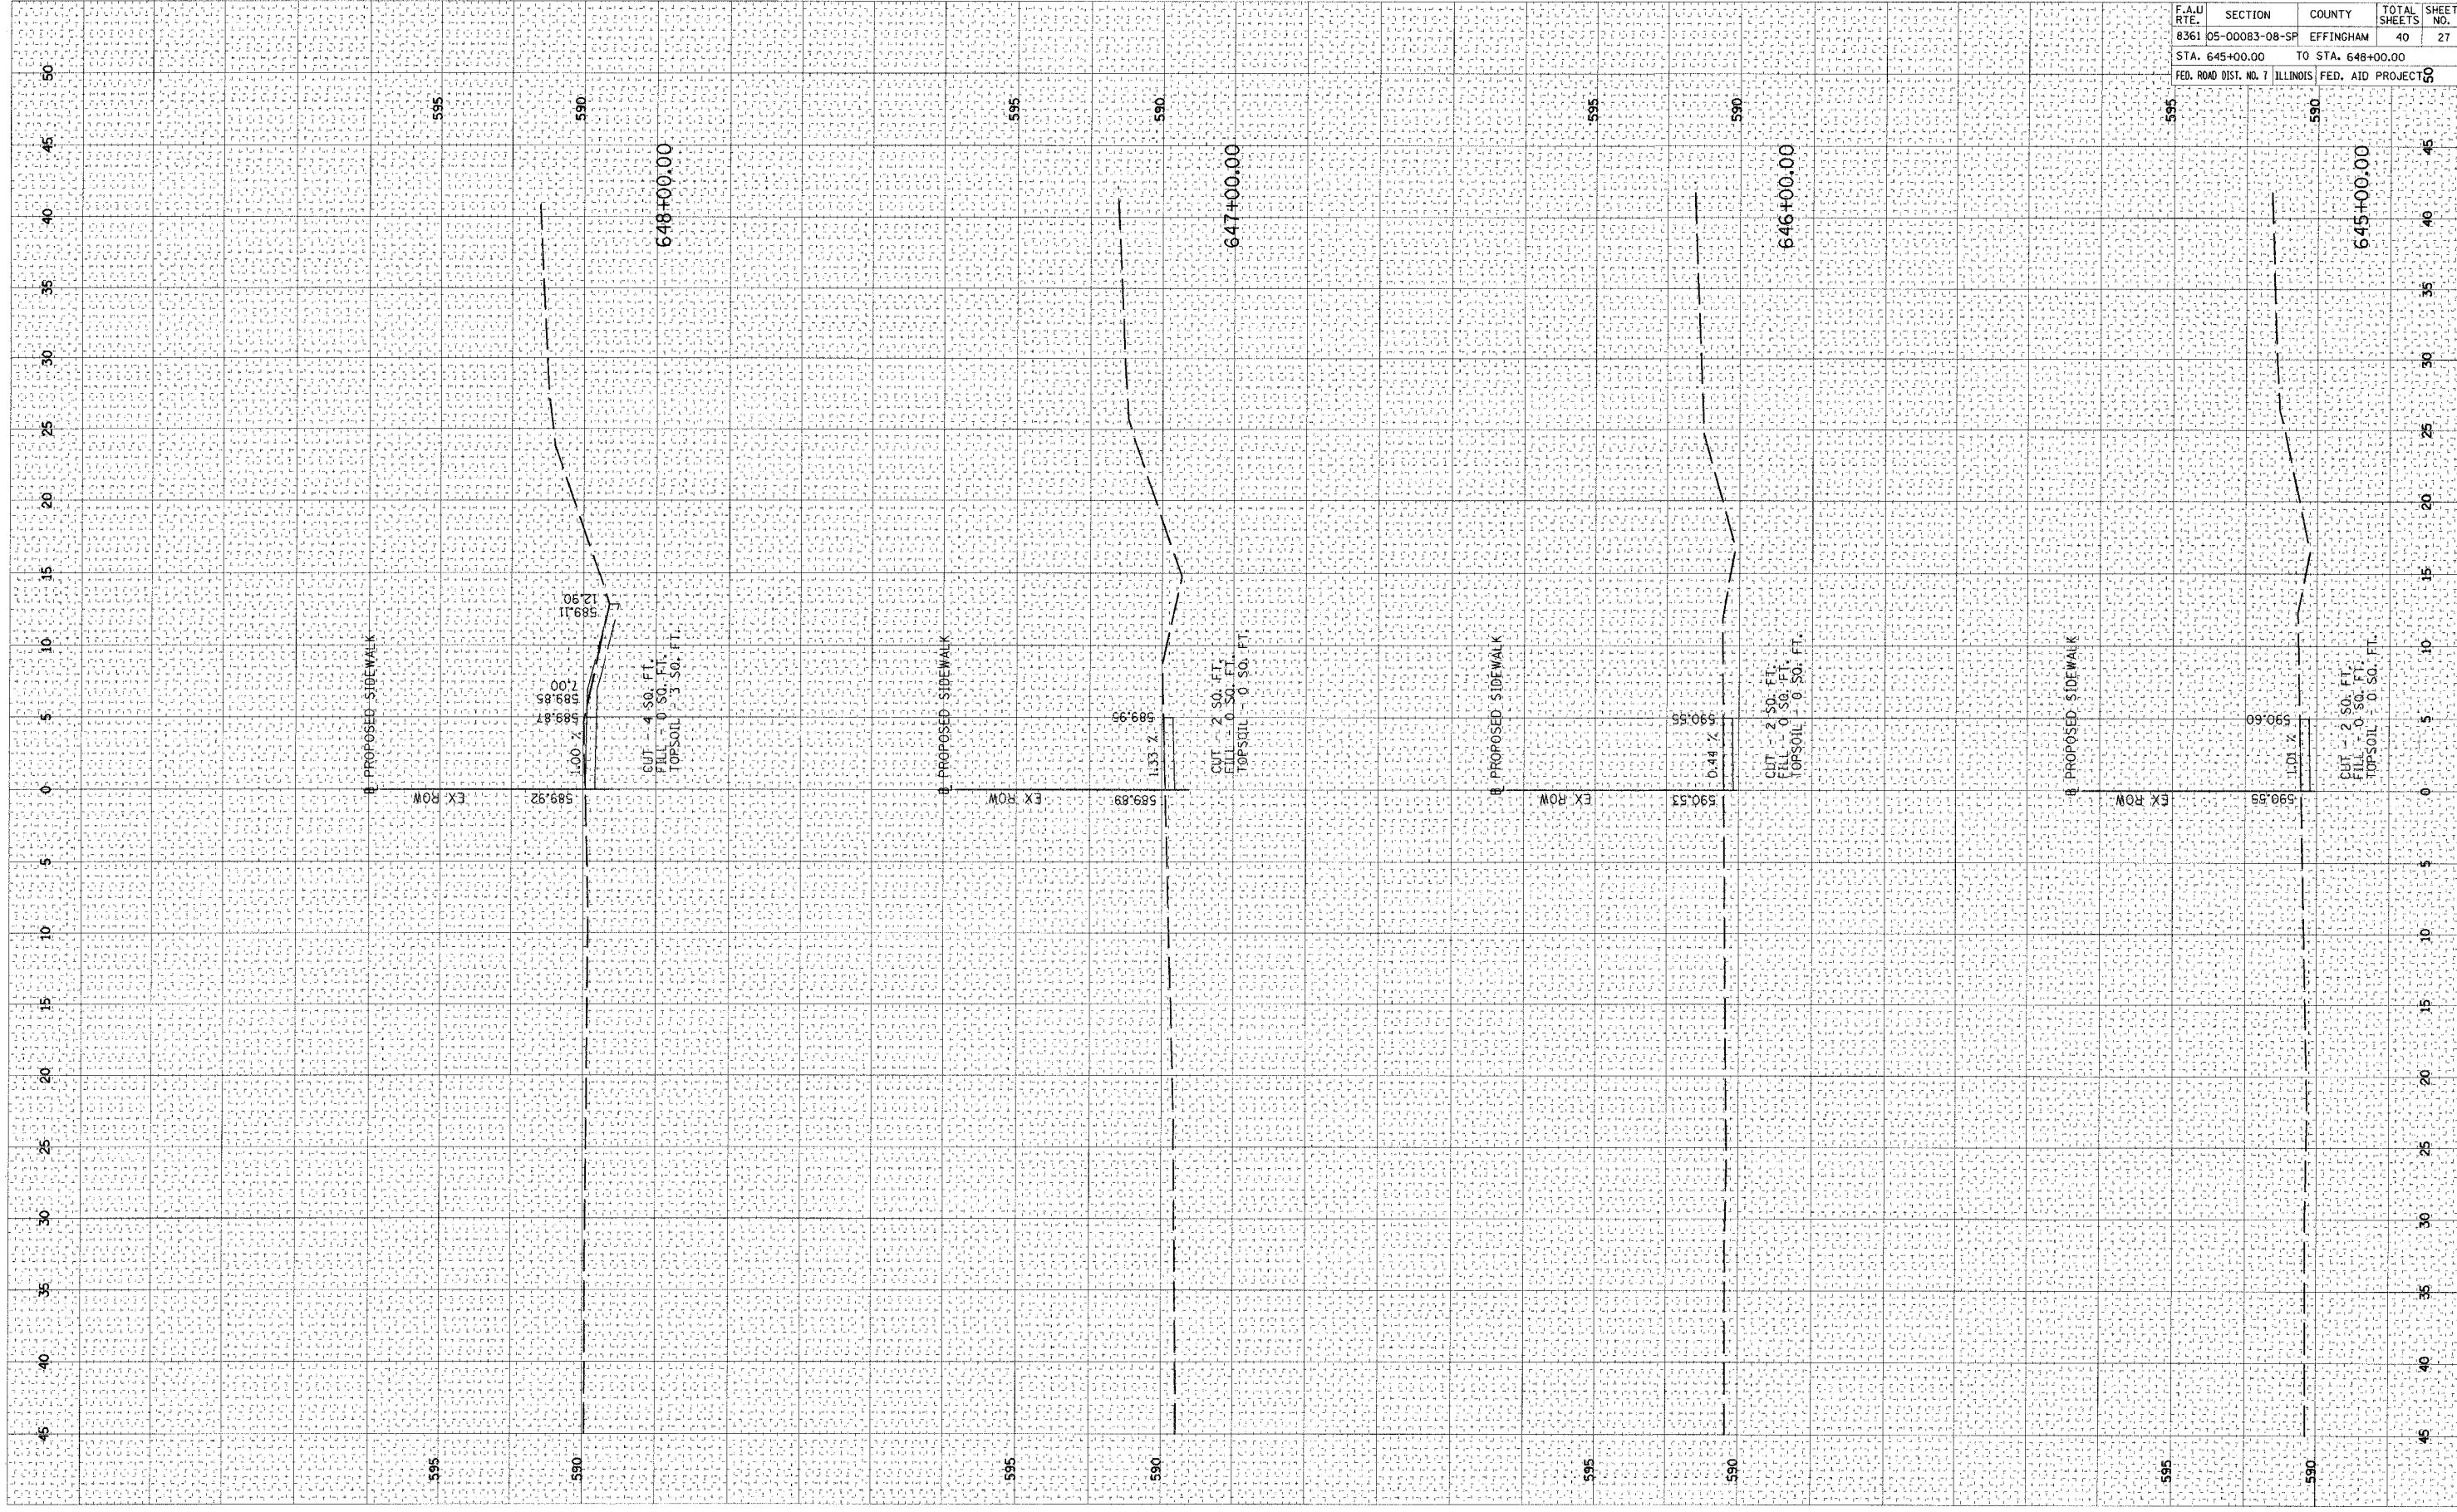

F.A.U. RTE.	SECTION	COUNTY	TOTAL SHEETS	SHEET NO.
8361	05-00083-08-SP	EFFINGHAM	40	27
STA. 645+00.00		TO STA. 648+00.00		
FED. ROAD DIST. NO. 7		ILLINOIS FED. AID PROJECT 6		

CONTRACT NO. 95474