


PLOT DATE = 04/08/2006 09:23
 FILE NAME = \\108.10.10.220\cadd\road\road\108-2006-0001.dwg
 PLOT SCALE = 5.0000 / IN.
 USER NAME = DHP

ORIGINAL SURVEYED
 SURVEY PLOTTED
 NOTE BOOK NO. AREAS CHECKED

FINAL SURVEYED
 SURVEY PLOTTED
 NOTE BOOK NO. AREAS CHECKED

BY DATE

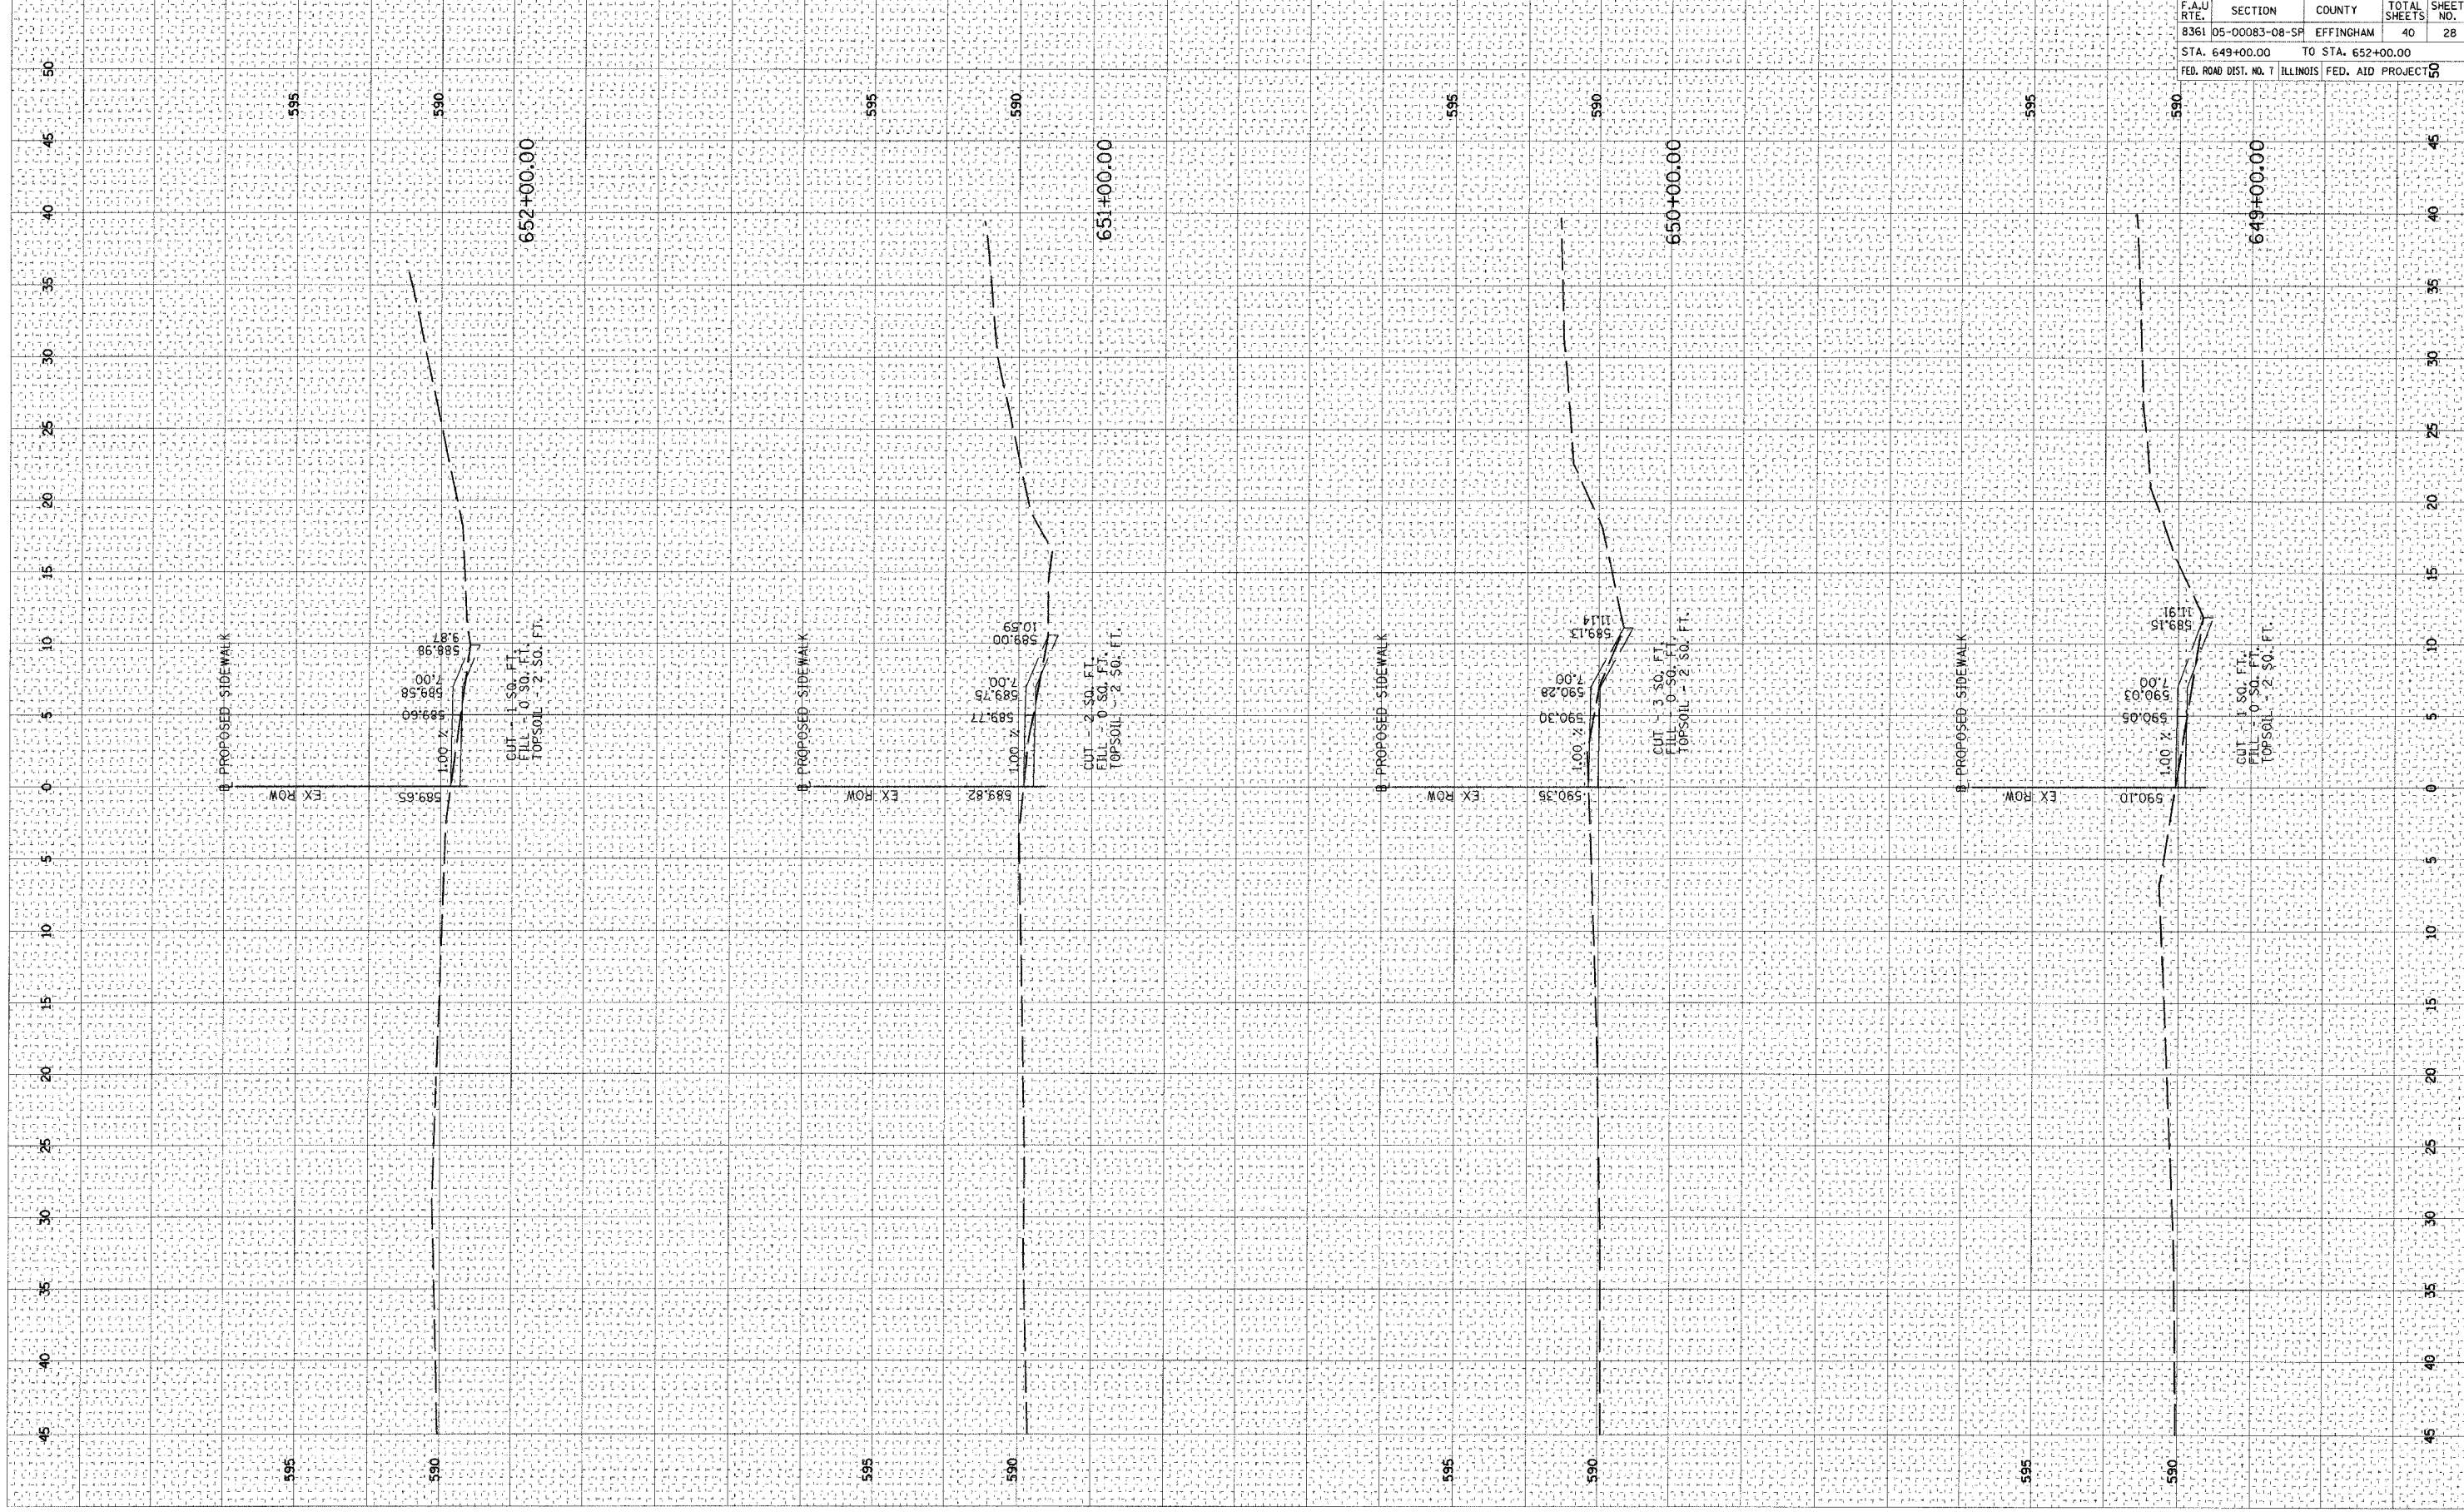

F.A.U. RTE.	SECTION	COUNTY	TOTAL SHEETS	SHEET NO.
8361	05-00083-08-SF	EFFINGHAM	40	28
STA. 649+00.00		TO STA. 652+00.00		
FED. ROAD DIST. NO. 7 ILLINOIS		FED. AID PROJECT NO.		