


PLOT DATE = 04/05/2006, 03:32
 FILE NAME = I:\06\05\06\2022\add\road\shwa\NG-2005-08-5P.dwg
 PLOT SCALE = 5.0000 / IN.
 USER NAME = DDP

ORIGINAL SURVEY
 SURVEY NO. _____
 PROJECTED SURVEY NO. _____
 DATE _____
 BY _____
 L.P. _____
 AREAS CHECKED _____

FINAL SURVEY
 SURVEY NO. _____
 PROJECTED SURVEY NO. _____
 DATE _____
 BY _____
 L.P. _____
 AREAS CHECKED _____

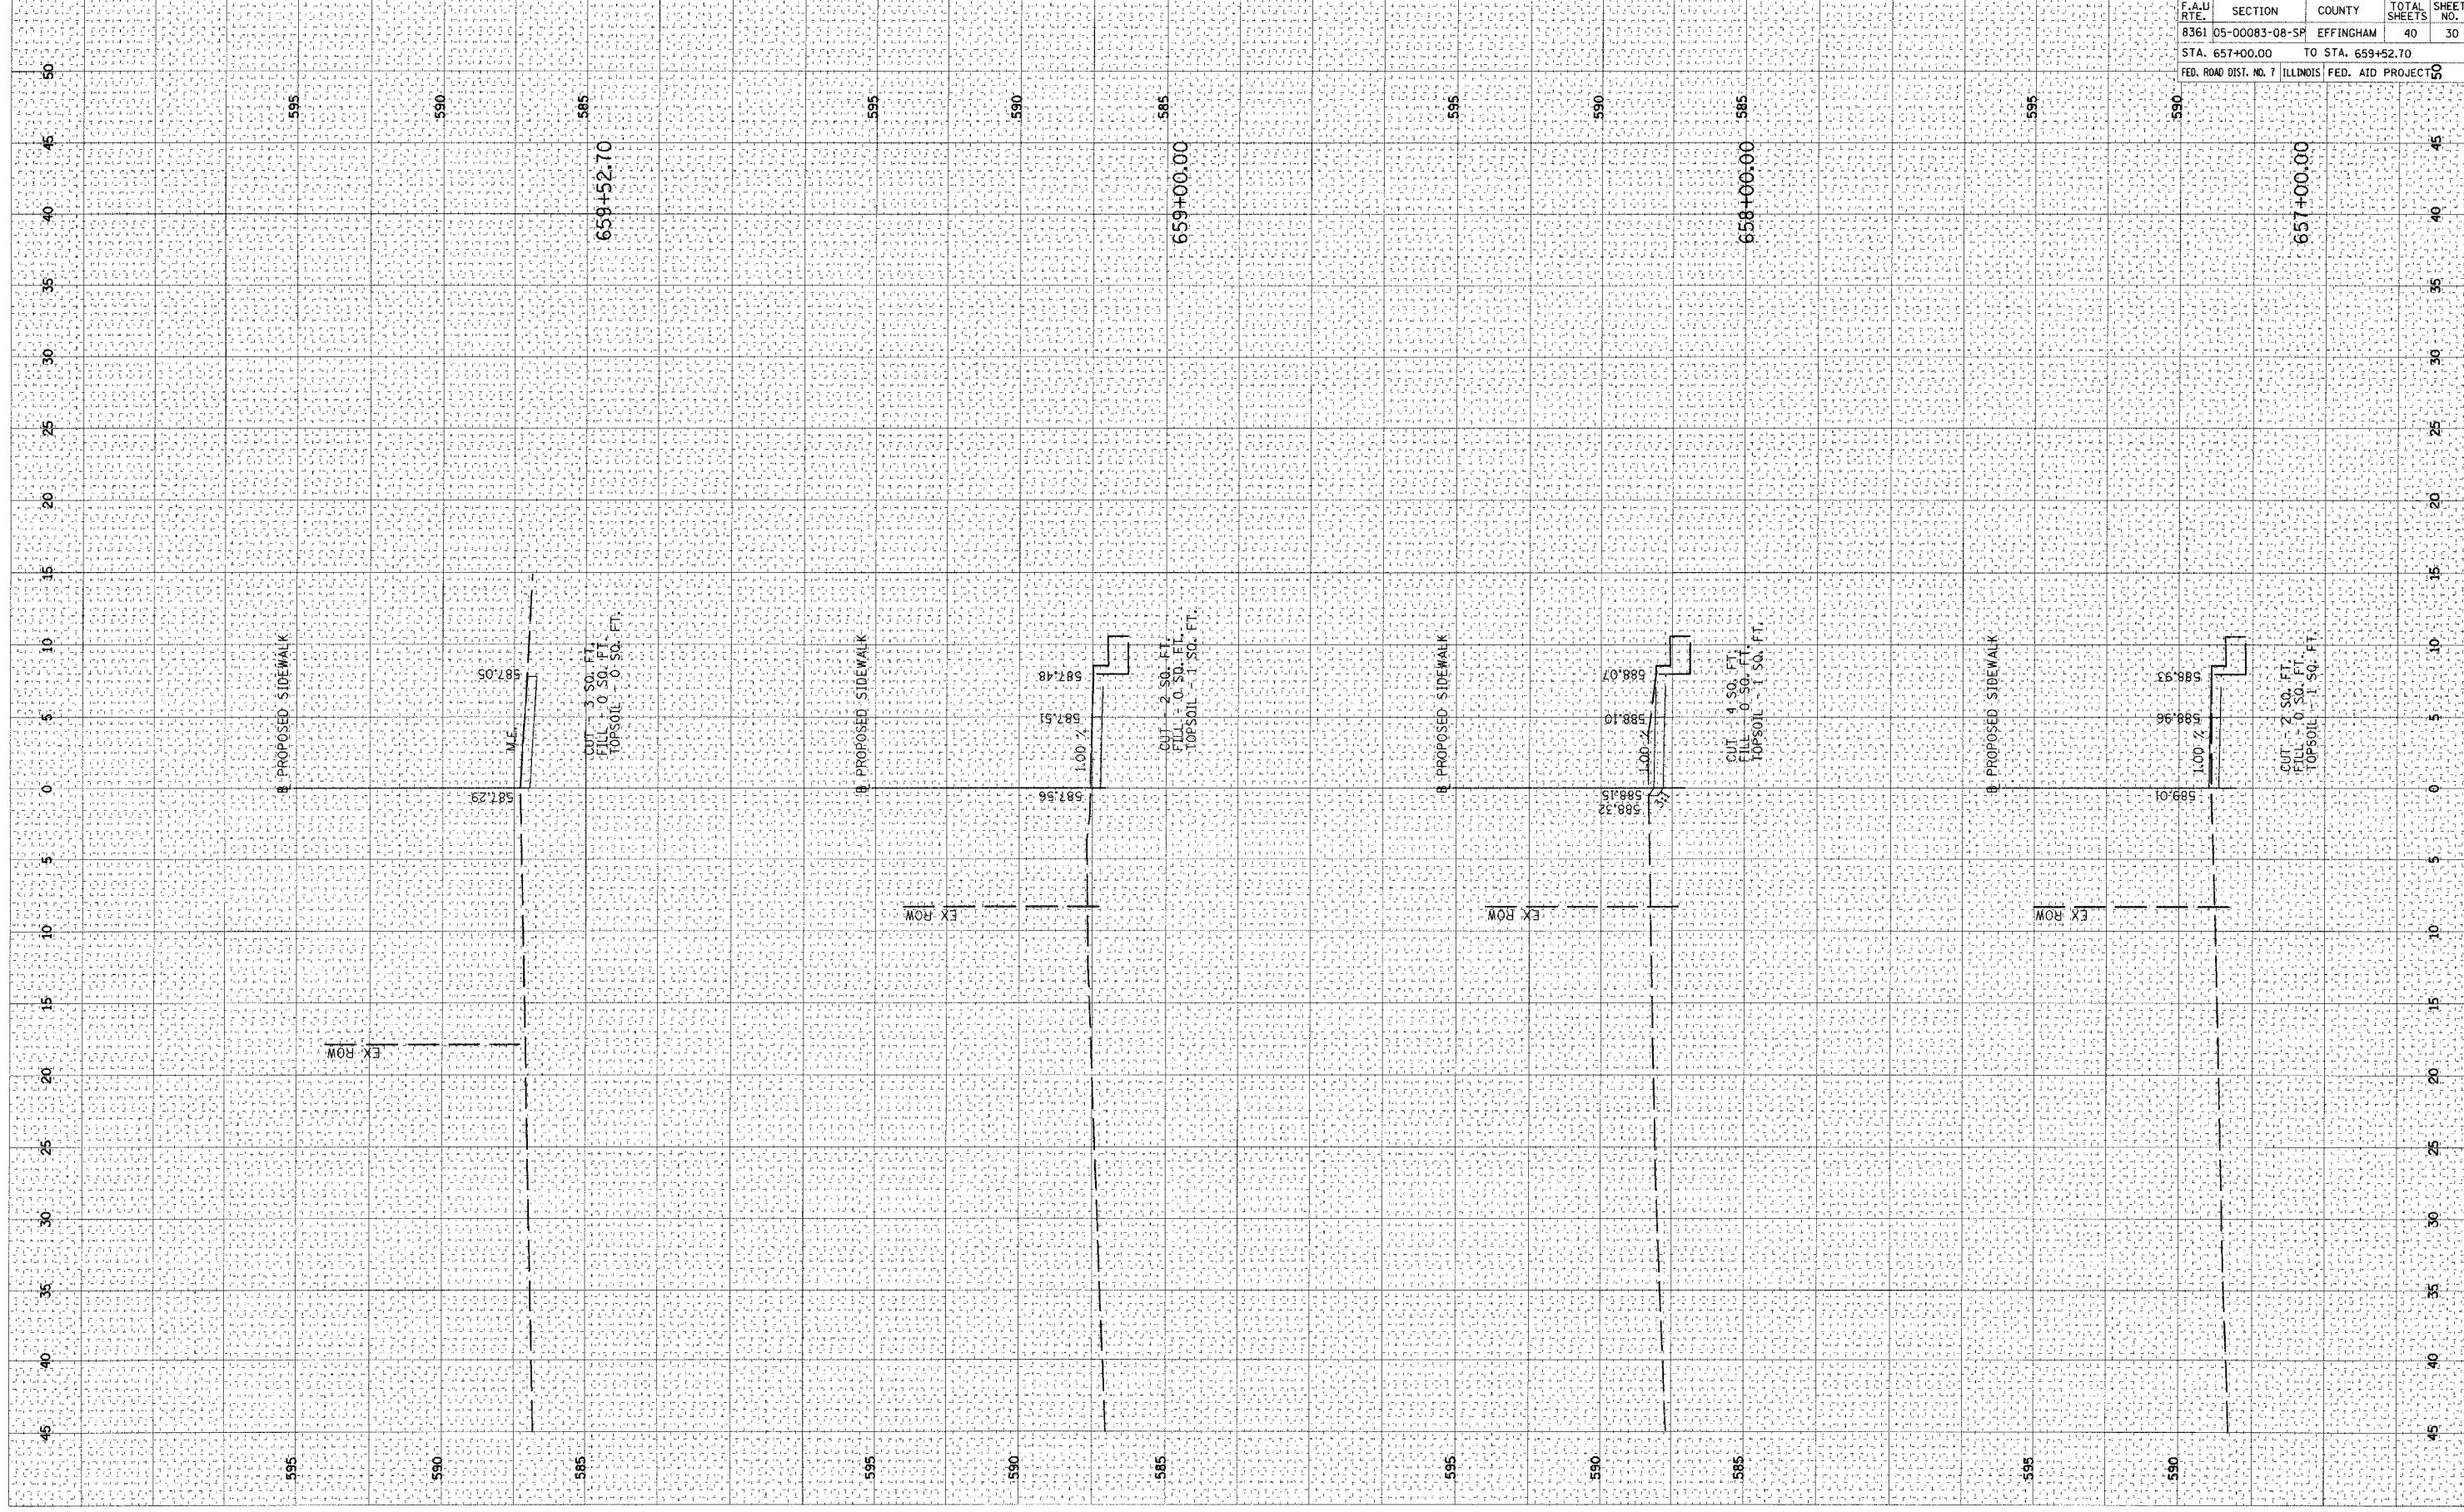

CONTRACT NO. 95474				
F.A.U. RTE.	SECTION	COUNTY	TOTAL SHEETS	SHEET NO.
8361	05-00083-08-5P	EFFINGHAM	40	30
STA. 657+00.00 TO STA. 659+52.70				
FED. ROAD DIST. NO. 7 ILLINOIS			FED. AID PROJECT NO. 50	