


PLOT DATE: 8/14/17 2:06:06 PM  
 FILE NAME: I:\166\166-08-282...ADD\Road\Sheet\8361-08-SF.dwg  
 USER NAME: J...  
 ORIGINAL SURVEY PLOTTED: YES  
 AREAS CHECKED: YES

FINAL SURVEY PLOTTED: YES  
 NOTE BOOK TEMPLATE AREAS CHECKED: YES

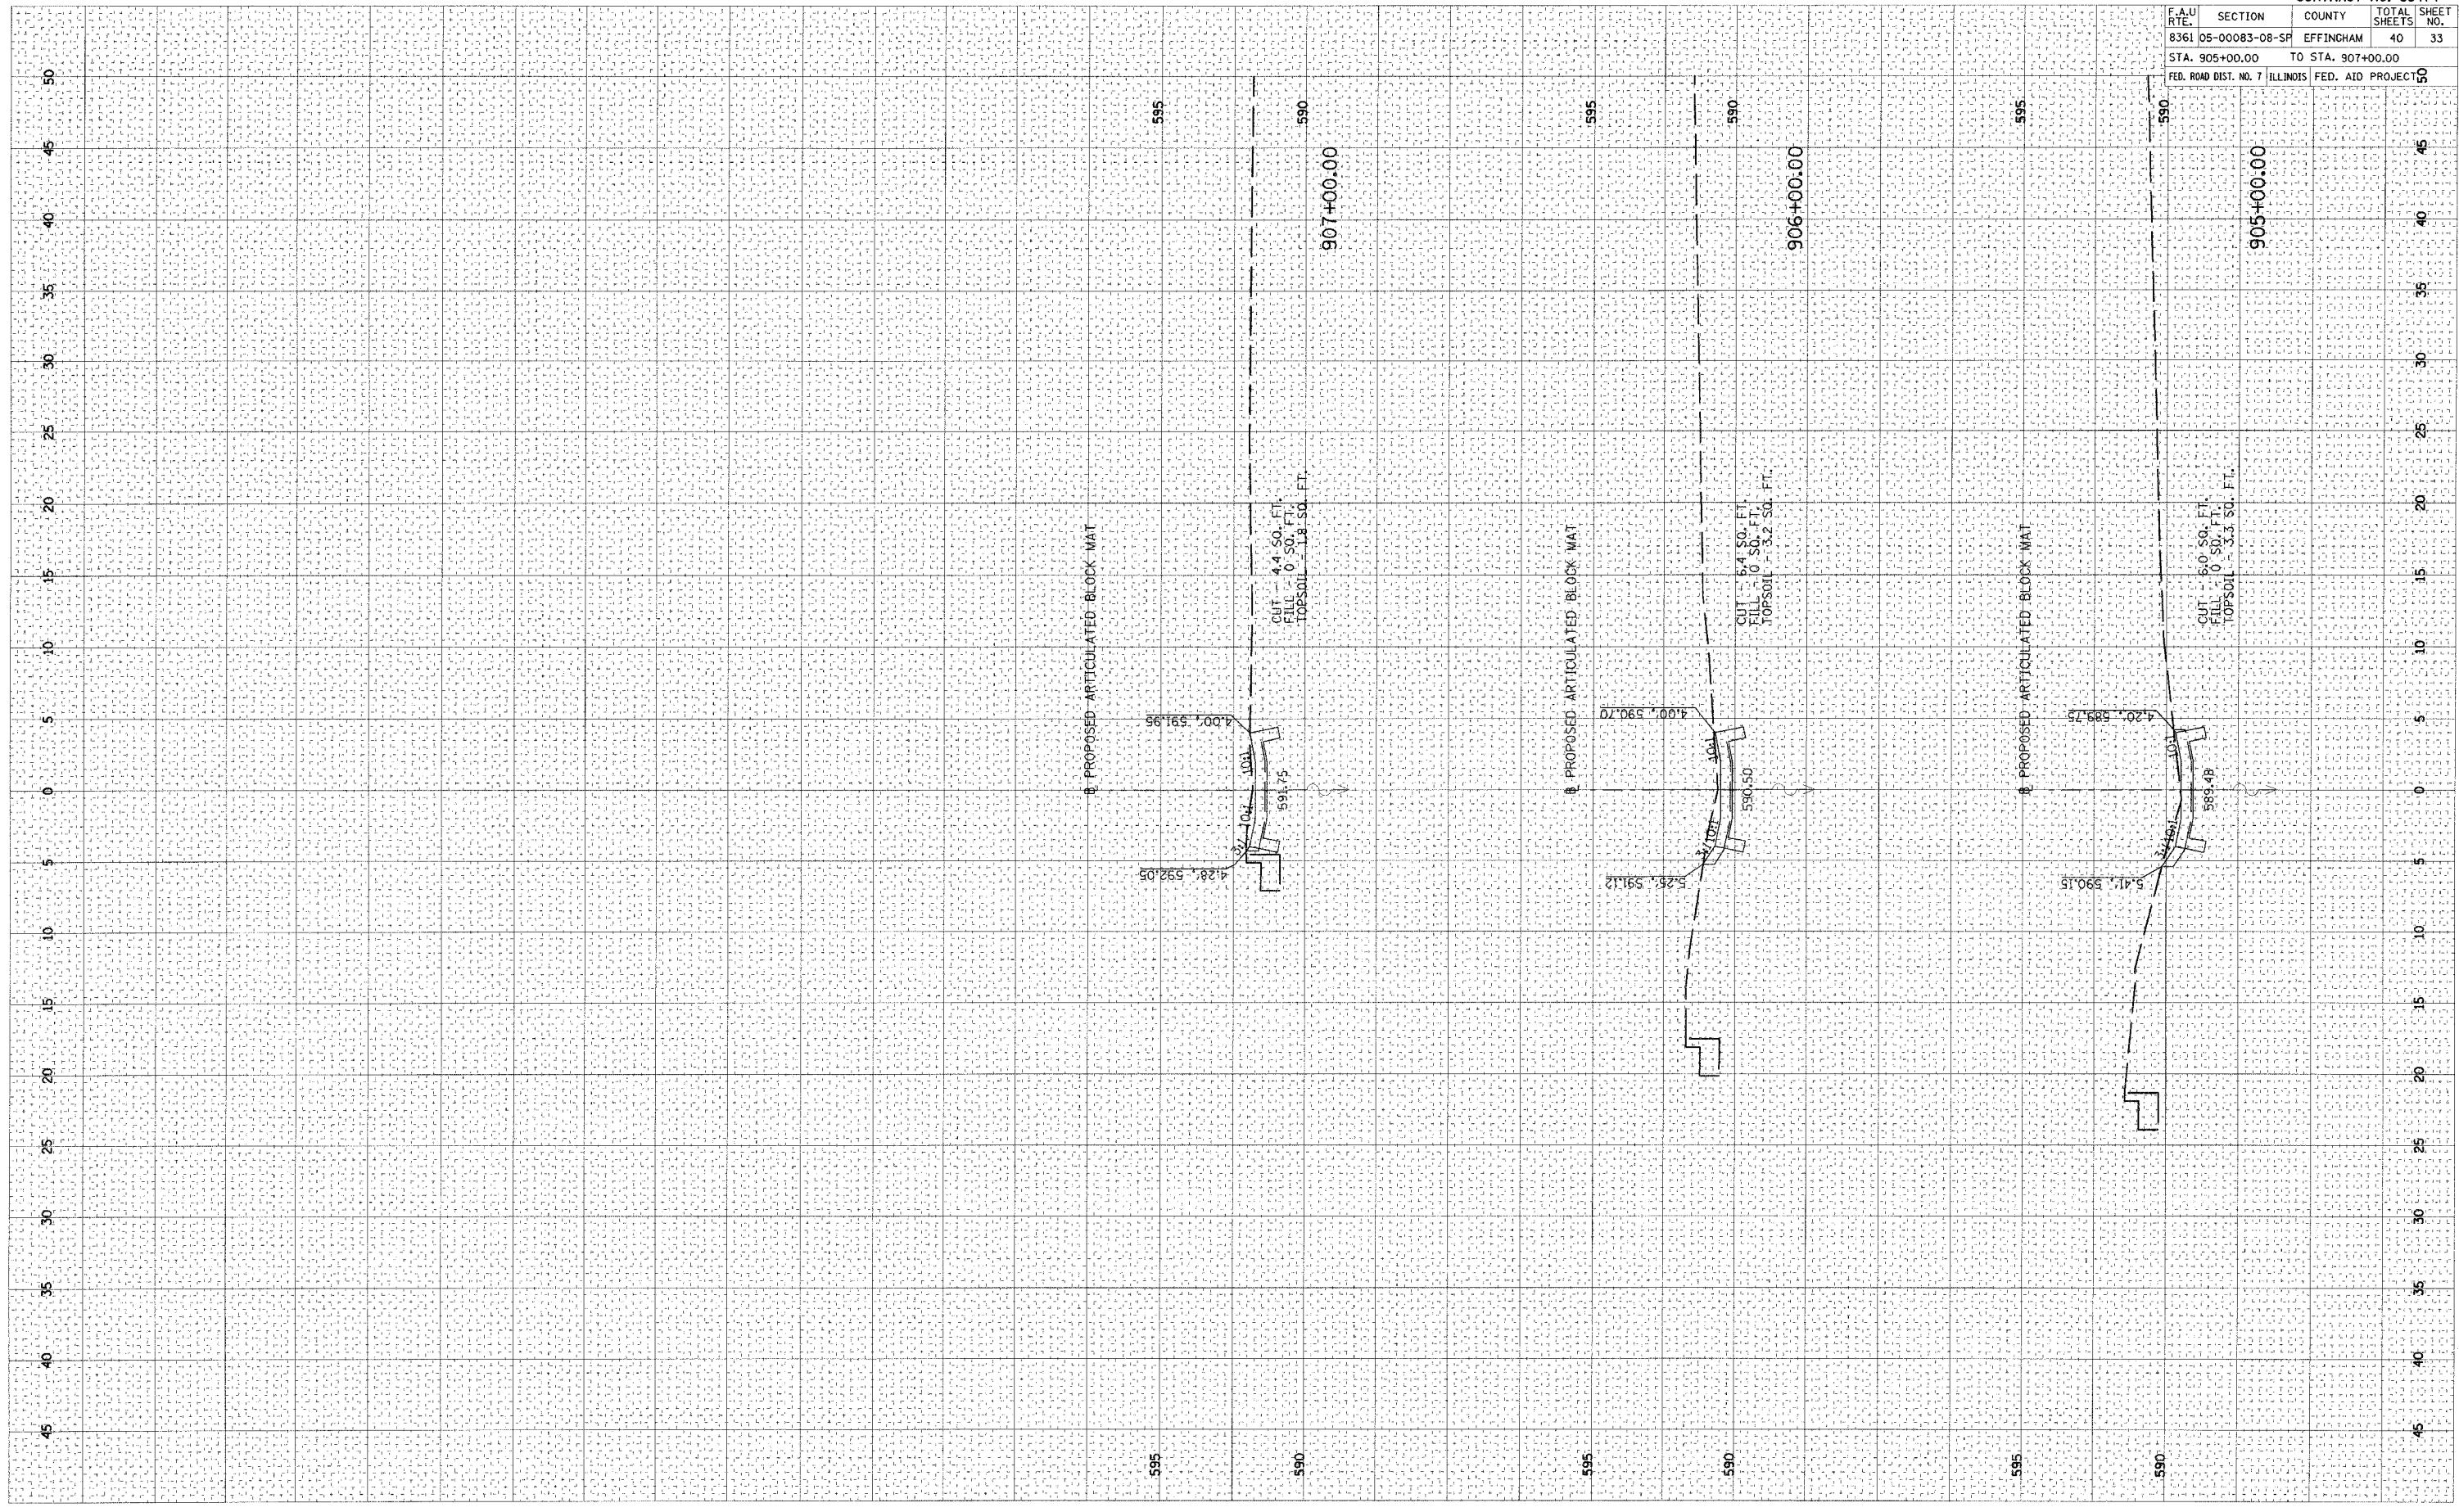

CONTRACT NO. 95474			
F.A.U. RTE.	SECTION	COUNTY	TOTAL SHEETS
8361	05-00083-08-SF	EFFINGHAM	40
STA. 905+00.00		TO STA. 907+00.00	
FED. ROAD DIST. NO. 7		ILLINOIS	FED. AID PROJECT NO. 150

595

590

907+00.00

595

590

906+00.00

595

590

905+00.00

595

590

595

590

595

590

50

45

40

35

30

25

20

15

10

5

0

5

10

15

20

25

30

35

40

45