


F.A.P. RTE.	SECTION	COUNTY	TOTAL SHEETS	SHEET NO.
9315	00-00032-00-RP	MONROE	49	12
STA.	TO STA.			
FED. ROAD DIST. NO.	ILLINOIS	FED. AID PROJECT		
CONTRACT NO. 97264				

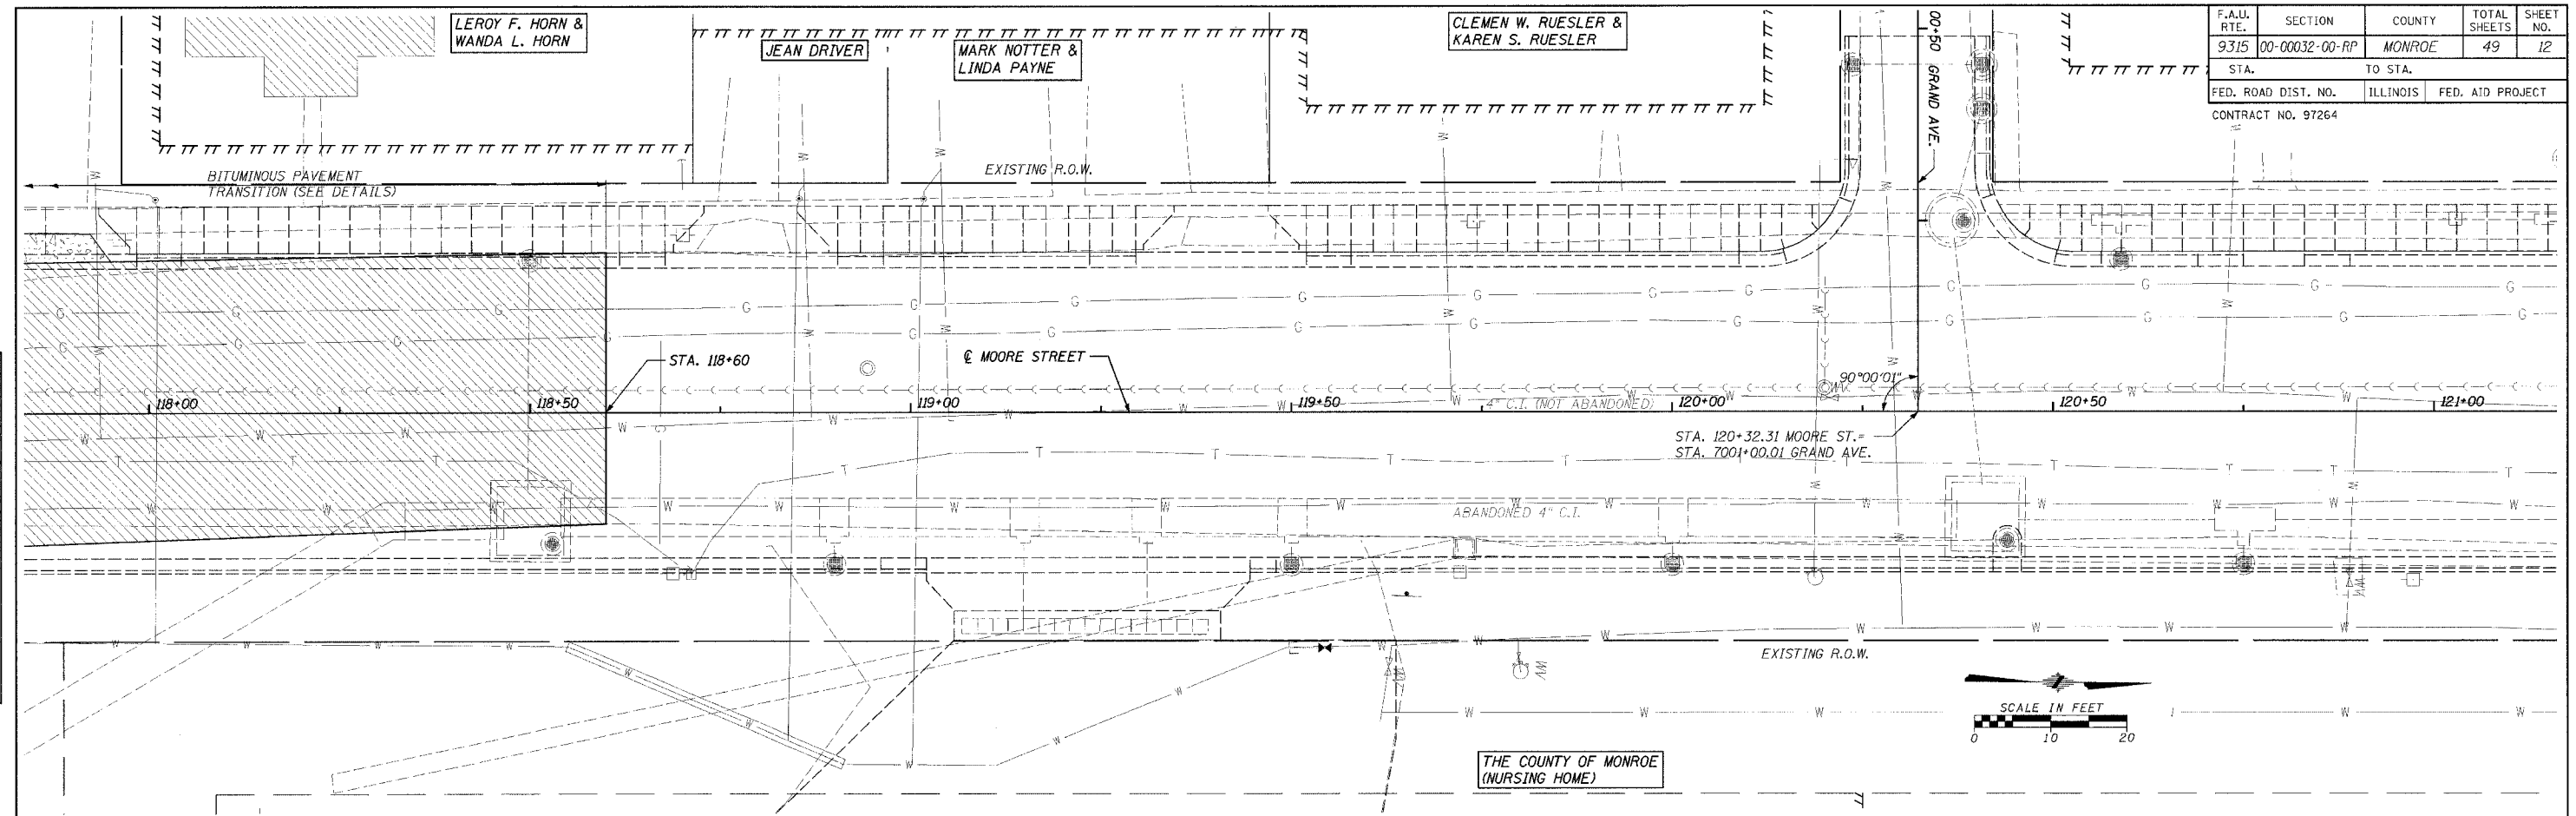

PLAN

DATE: _____ BY: _____


SCALE: _____

NOTE: _____



LEGEND

	AGGREGATE SURFACE COURSE, TY. A, 8"
	BITUMINOUS SURFACING (SEE ENTRANCE AND ALLEY SCHEDULE)
	TEMPORARY CONSTRUCTION EASEMENT

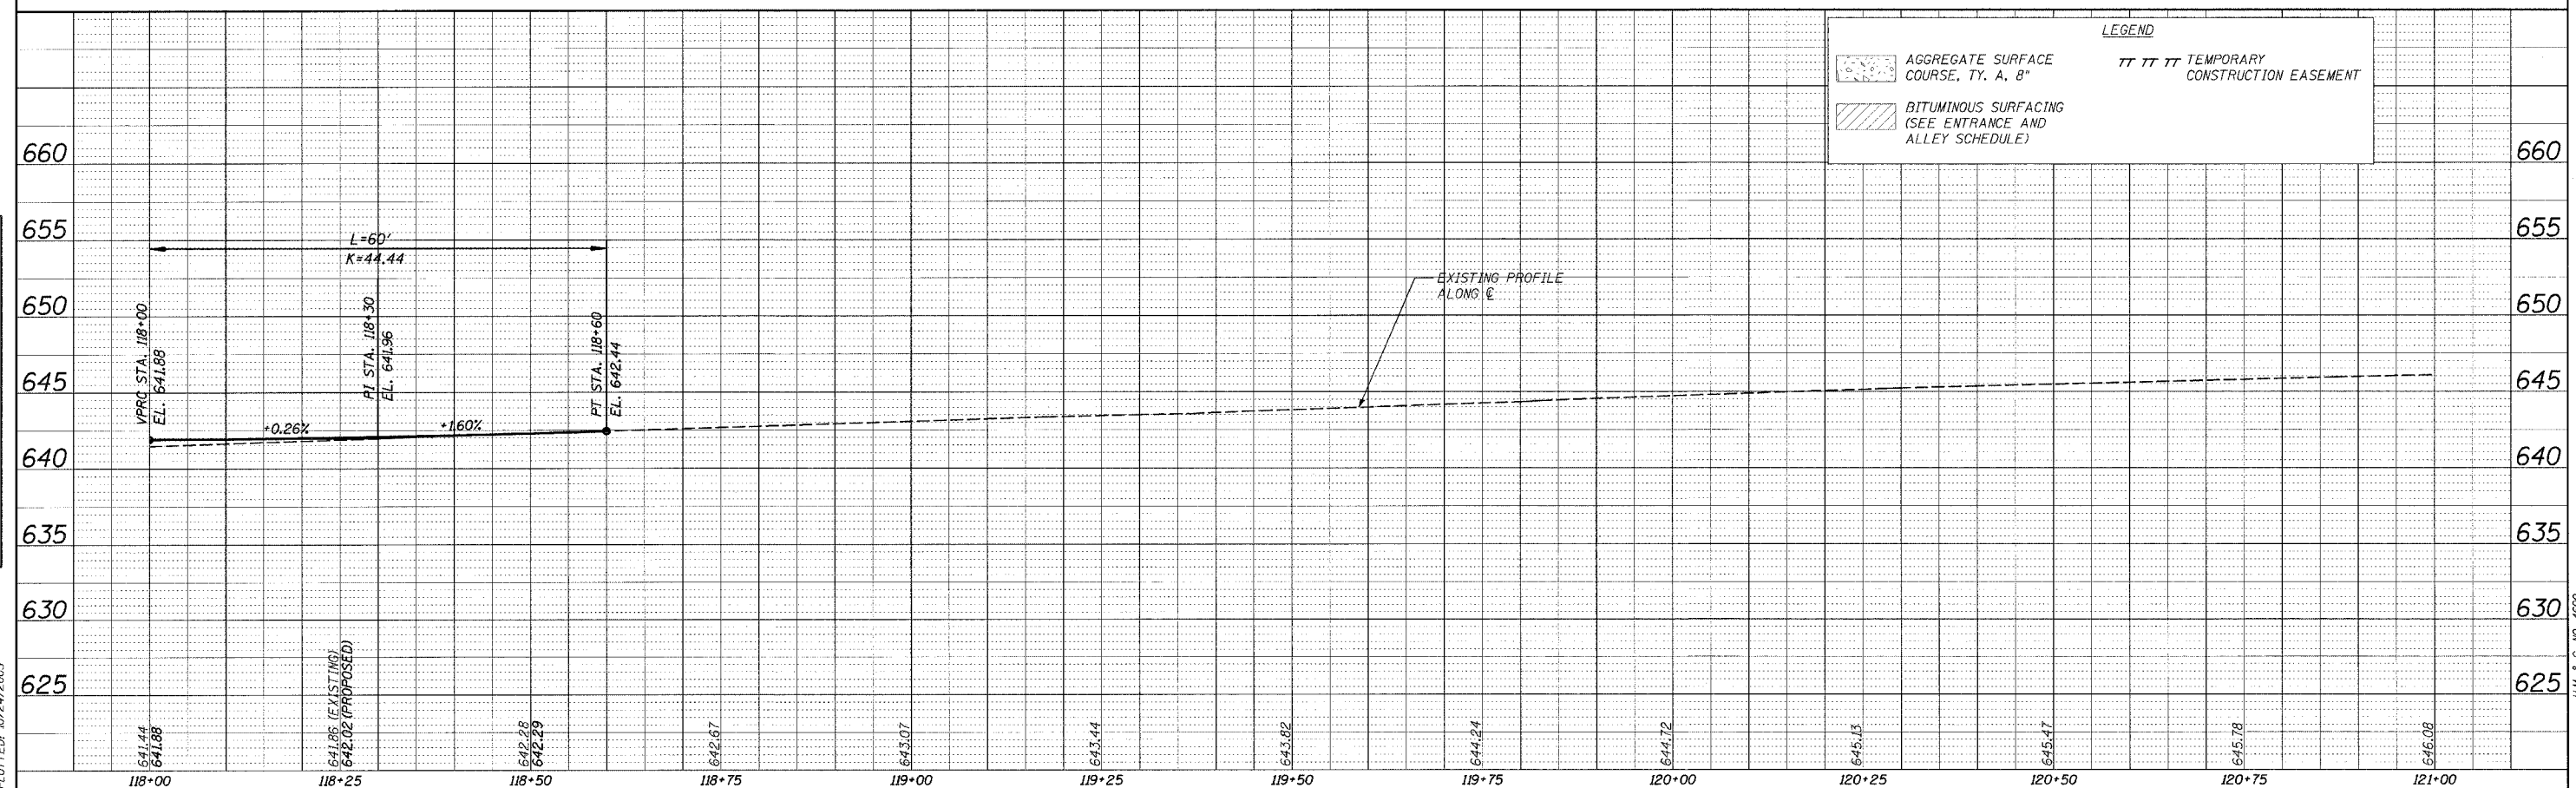

PROFILE

DATE: _____ BY: _____

SCALE: _____

NOTE: _____

CADD FILE: /4690/FBPP74690.DGN
PLOTTED: 10/24/2005