
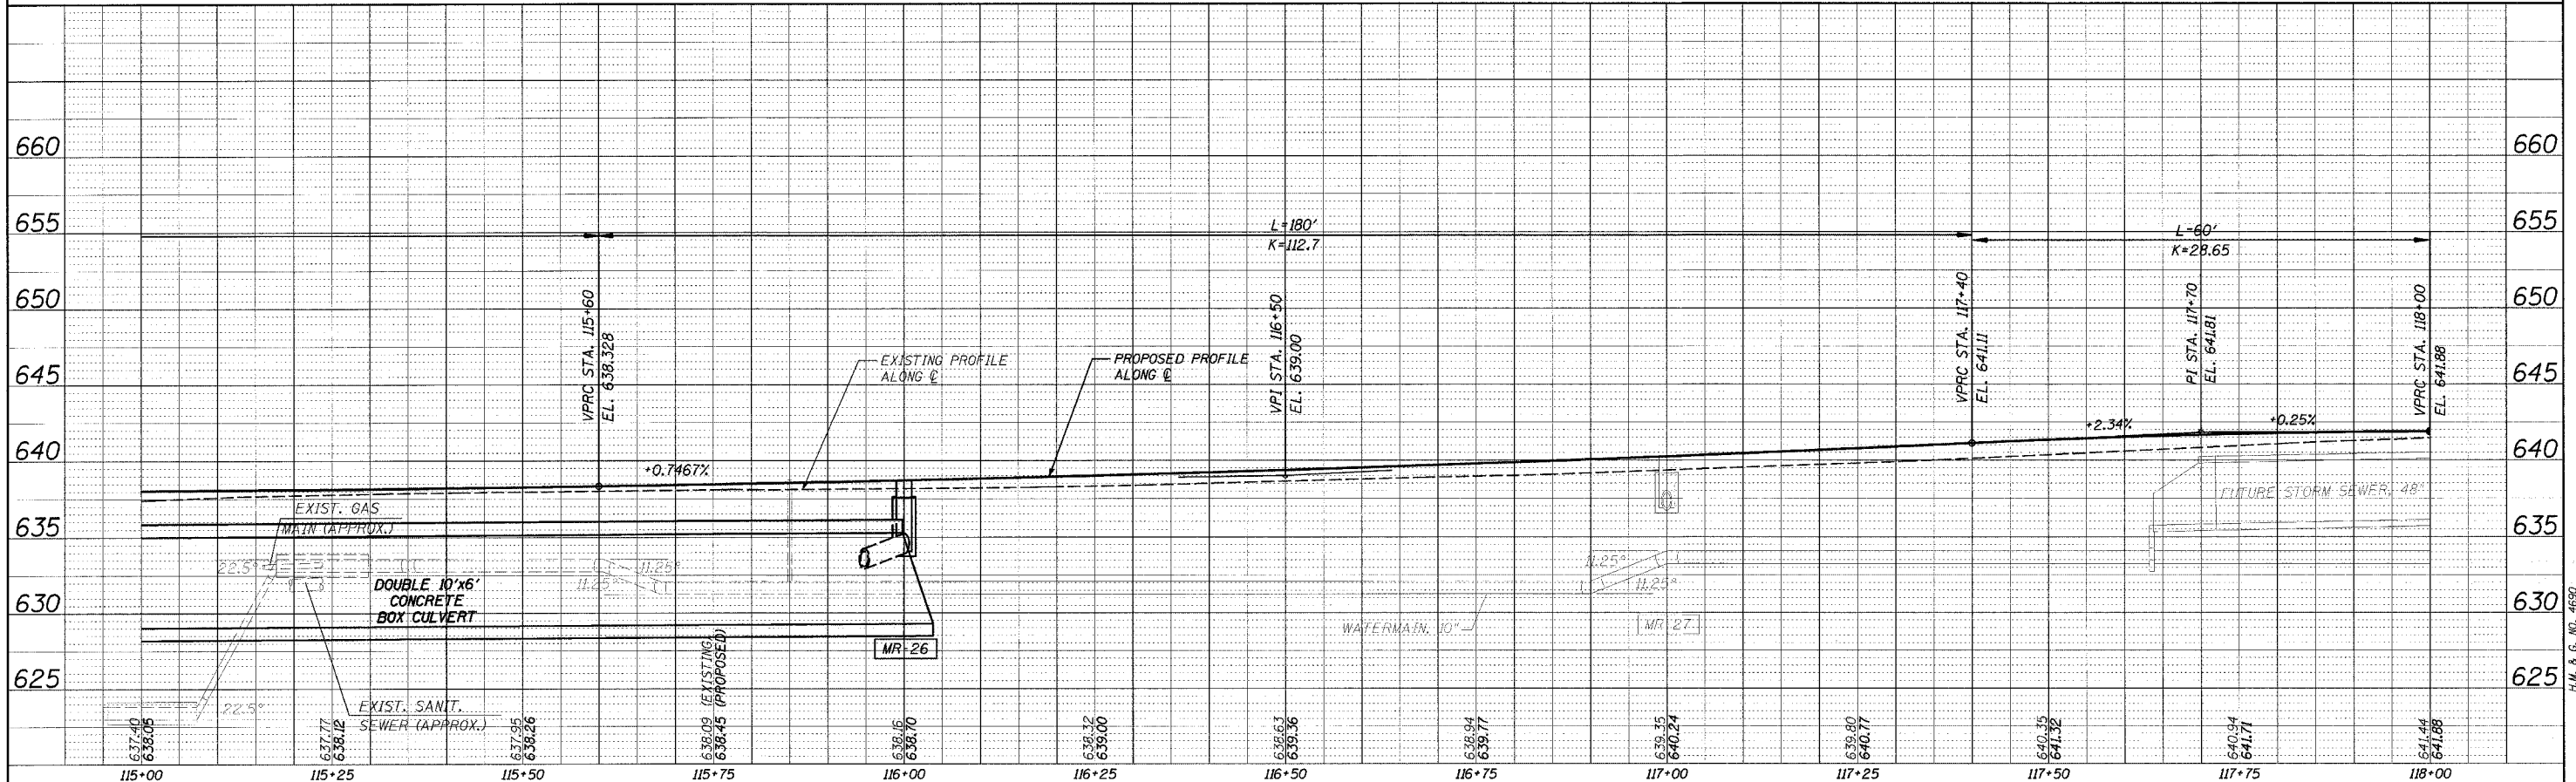


F.A.U. RTE.	SECTION	COUNTY	TOTAL SHEETS	SHEET NO.
9315	00-00032-00-RP	MONROE	49	21
STA.		TO STA.		
FED. ROAD DIST. NO.		ILLINOIS	FED. AID PROJECT	
CONTRACT NO. 97264				

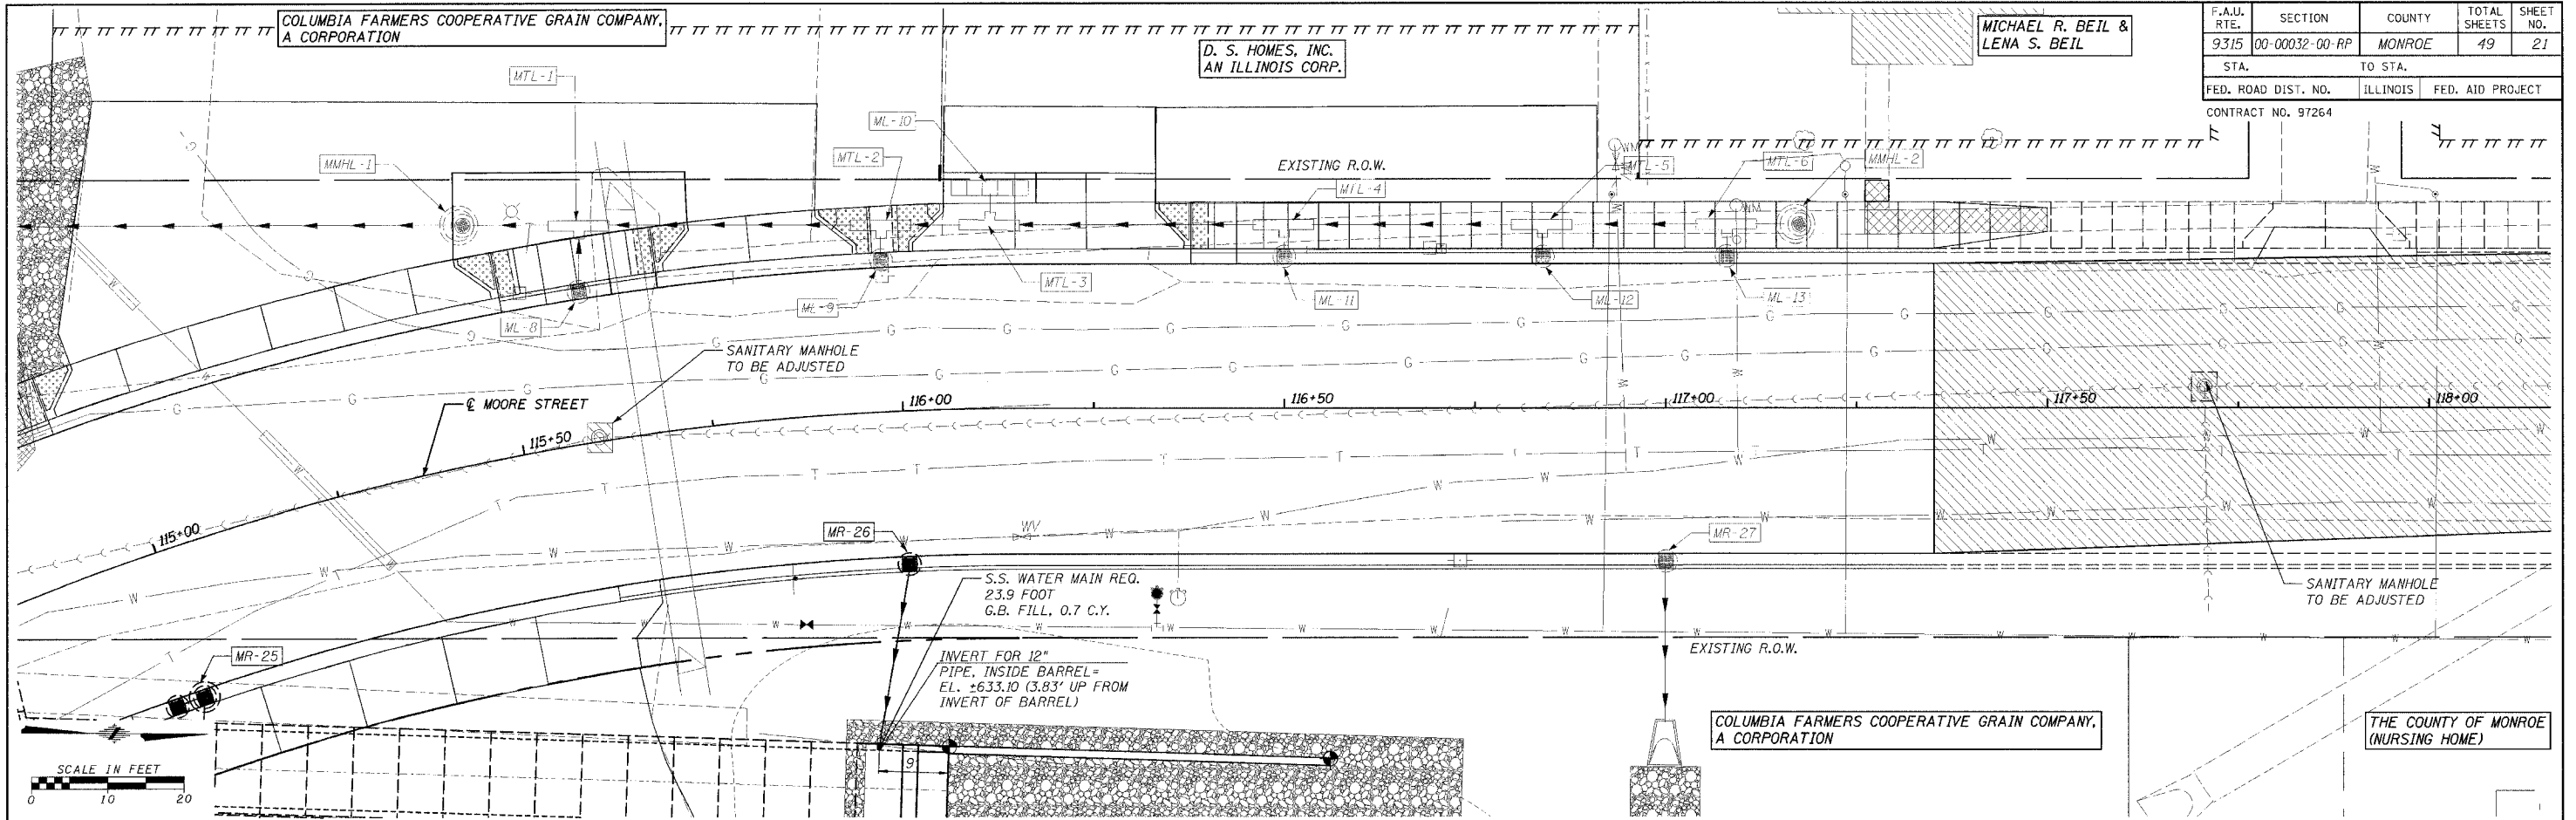

PLAN
 SURVEYED: _____
 PLOTTED: _____
 DATE: _____
 NO. _____

PROFILE
 SURVEYED: _____
 PLOTTED: _____
 DATE: _____
 NO. _____

CAAD FILE: /4690/FBSS64690.DGN
 PLOTTED: 10/24/2005