


F.A.U. RTE.	SECTION	COUNTY	TOTAL SHEETS	SHEET NO.
9315	00-00032-00-RP	MONROE	49	22
STA.		TO STA.		
FED. ROAD DIST. NO.		ILLINOIS	FED. AID PROJECT	
CONTRACT NO. 97264				

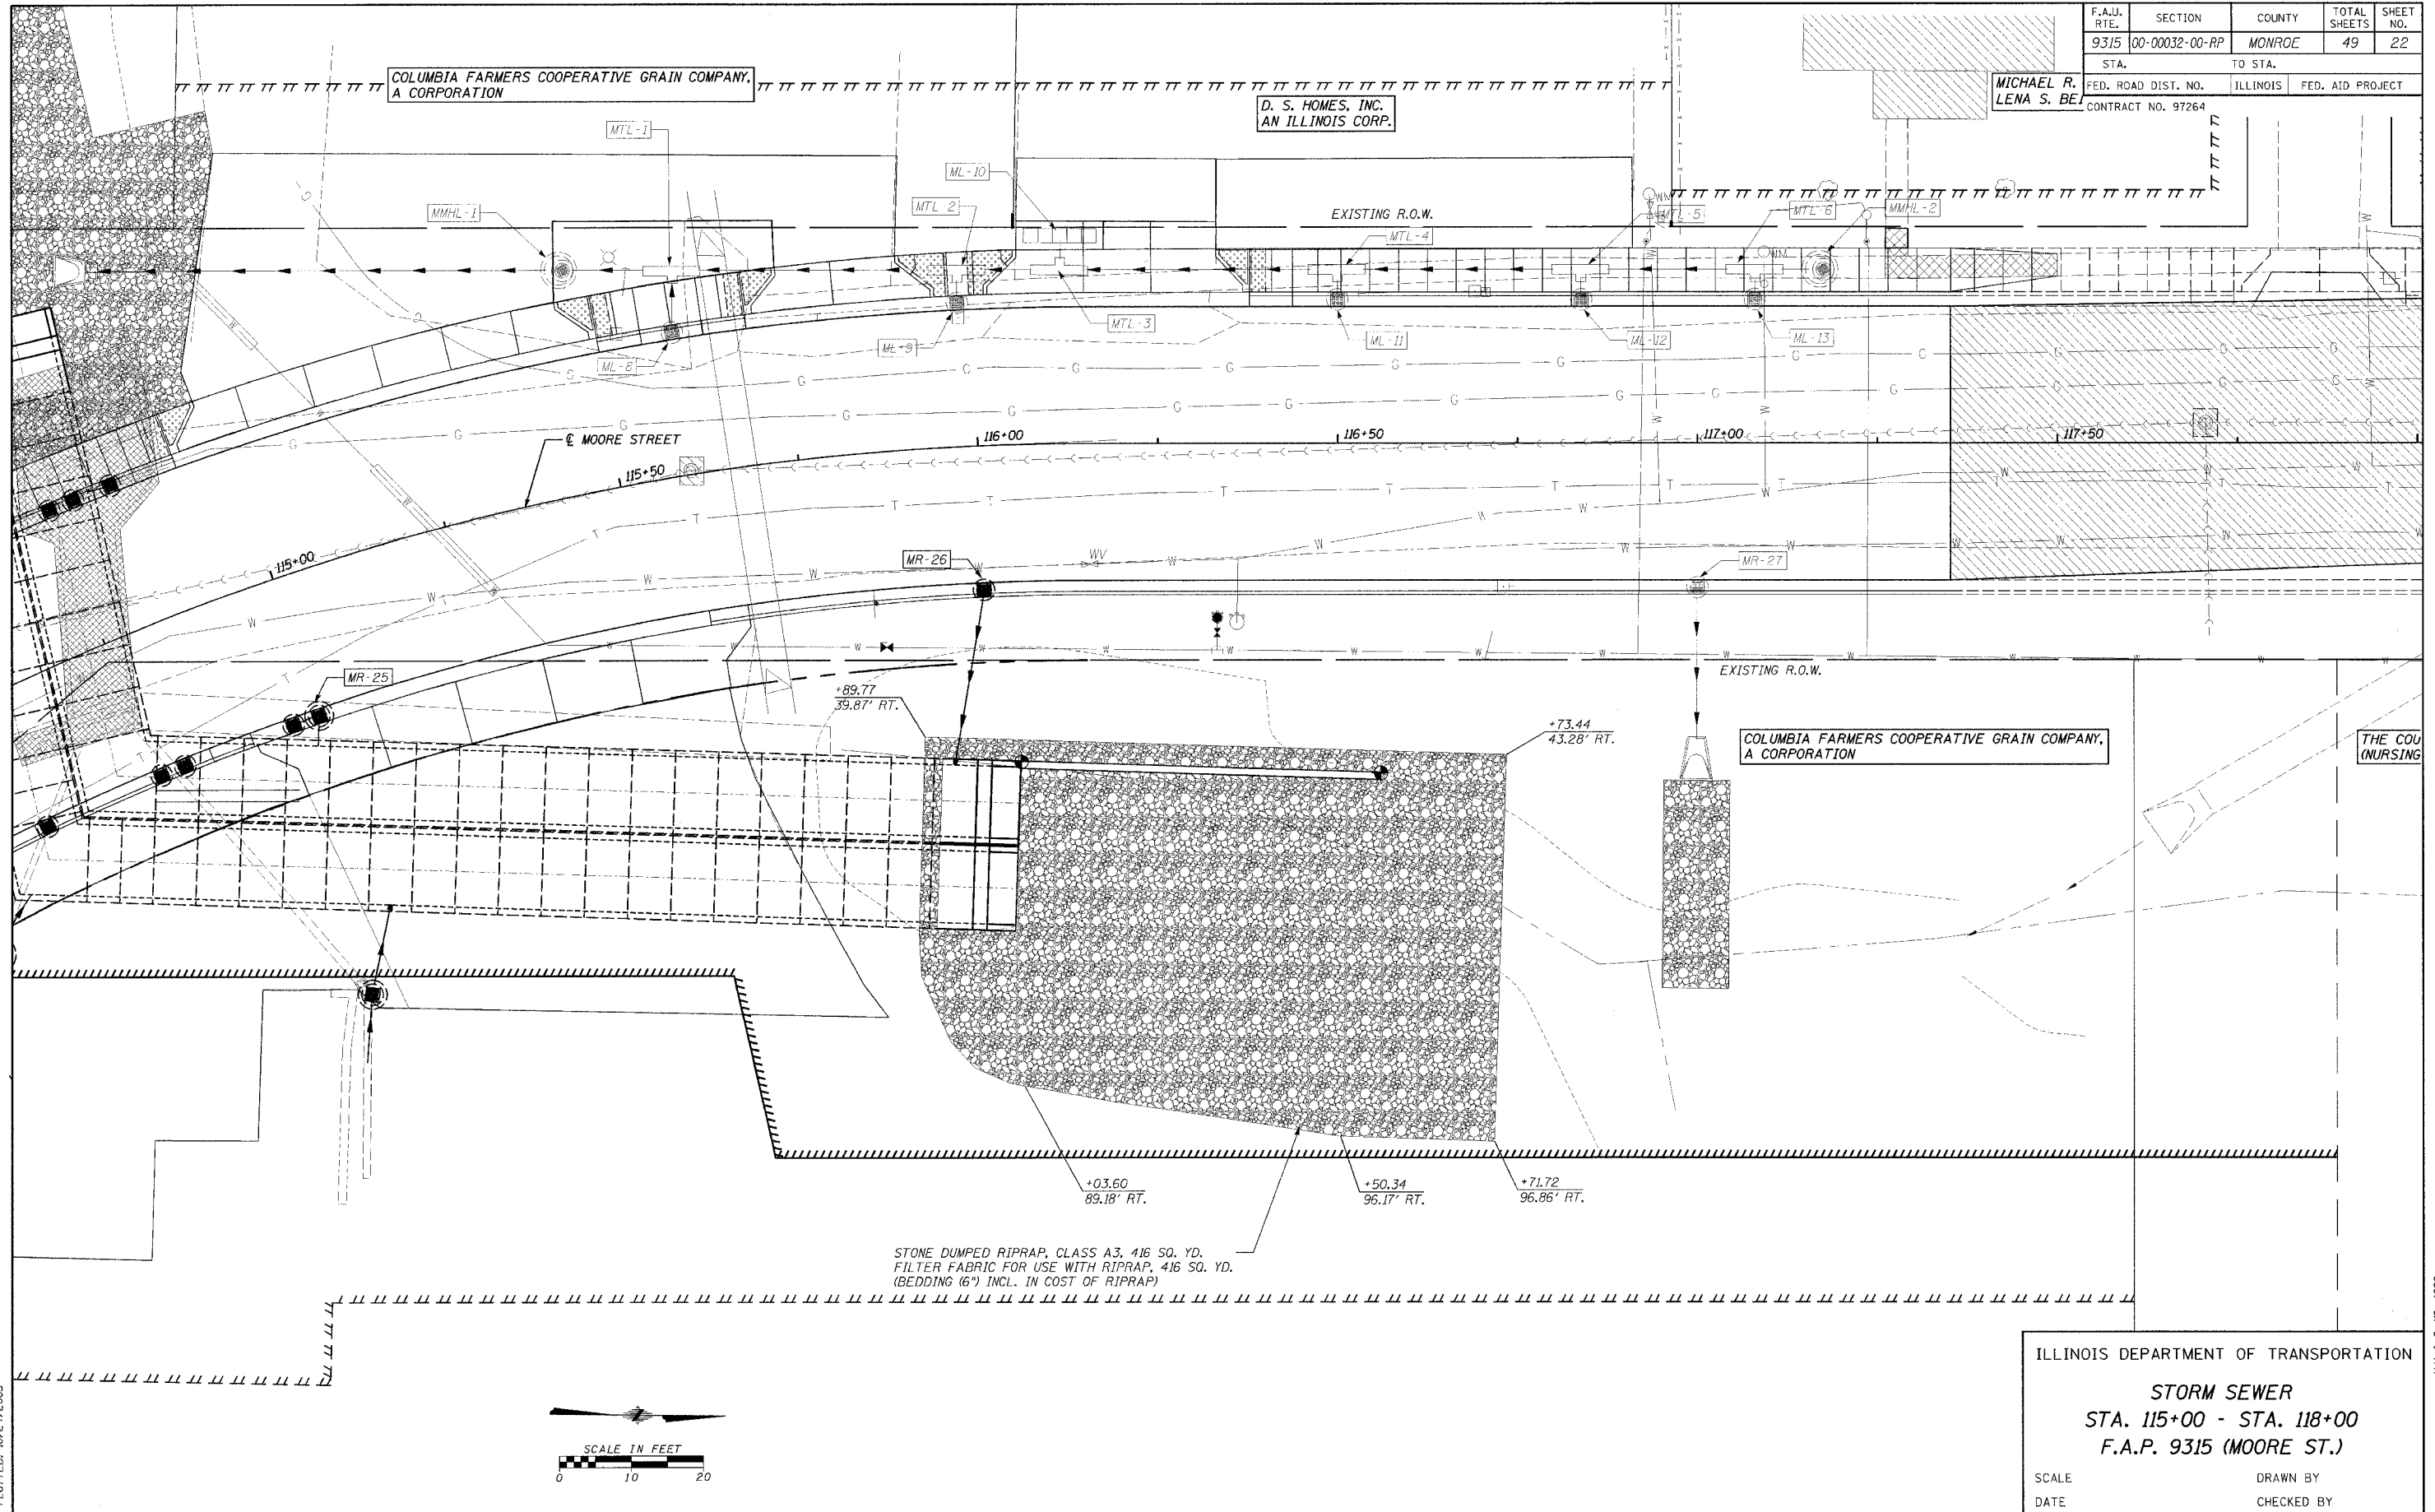

CADD FILE: /4690/FB556P4690.DGN  
PLOTTER: 10/24/2005

H.M. & G. INC. 4690

ILLINOIS DEPARTMENT OF TRANSPORTATION

**STORM SEWER**  
**STA. 115+00 - STA. 118+00**  
**F.A.P. 9315 (MOORE ST.)**

SCALE \_\_\_\_\_ DRAWN BY \_\_\_\_\_  
DATE \_\_\_\_\_ CHECKED BY \_\_\_\_\_