
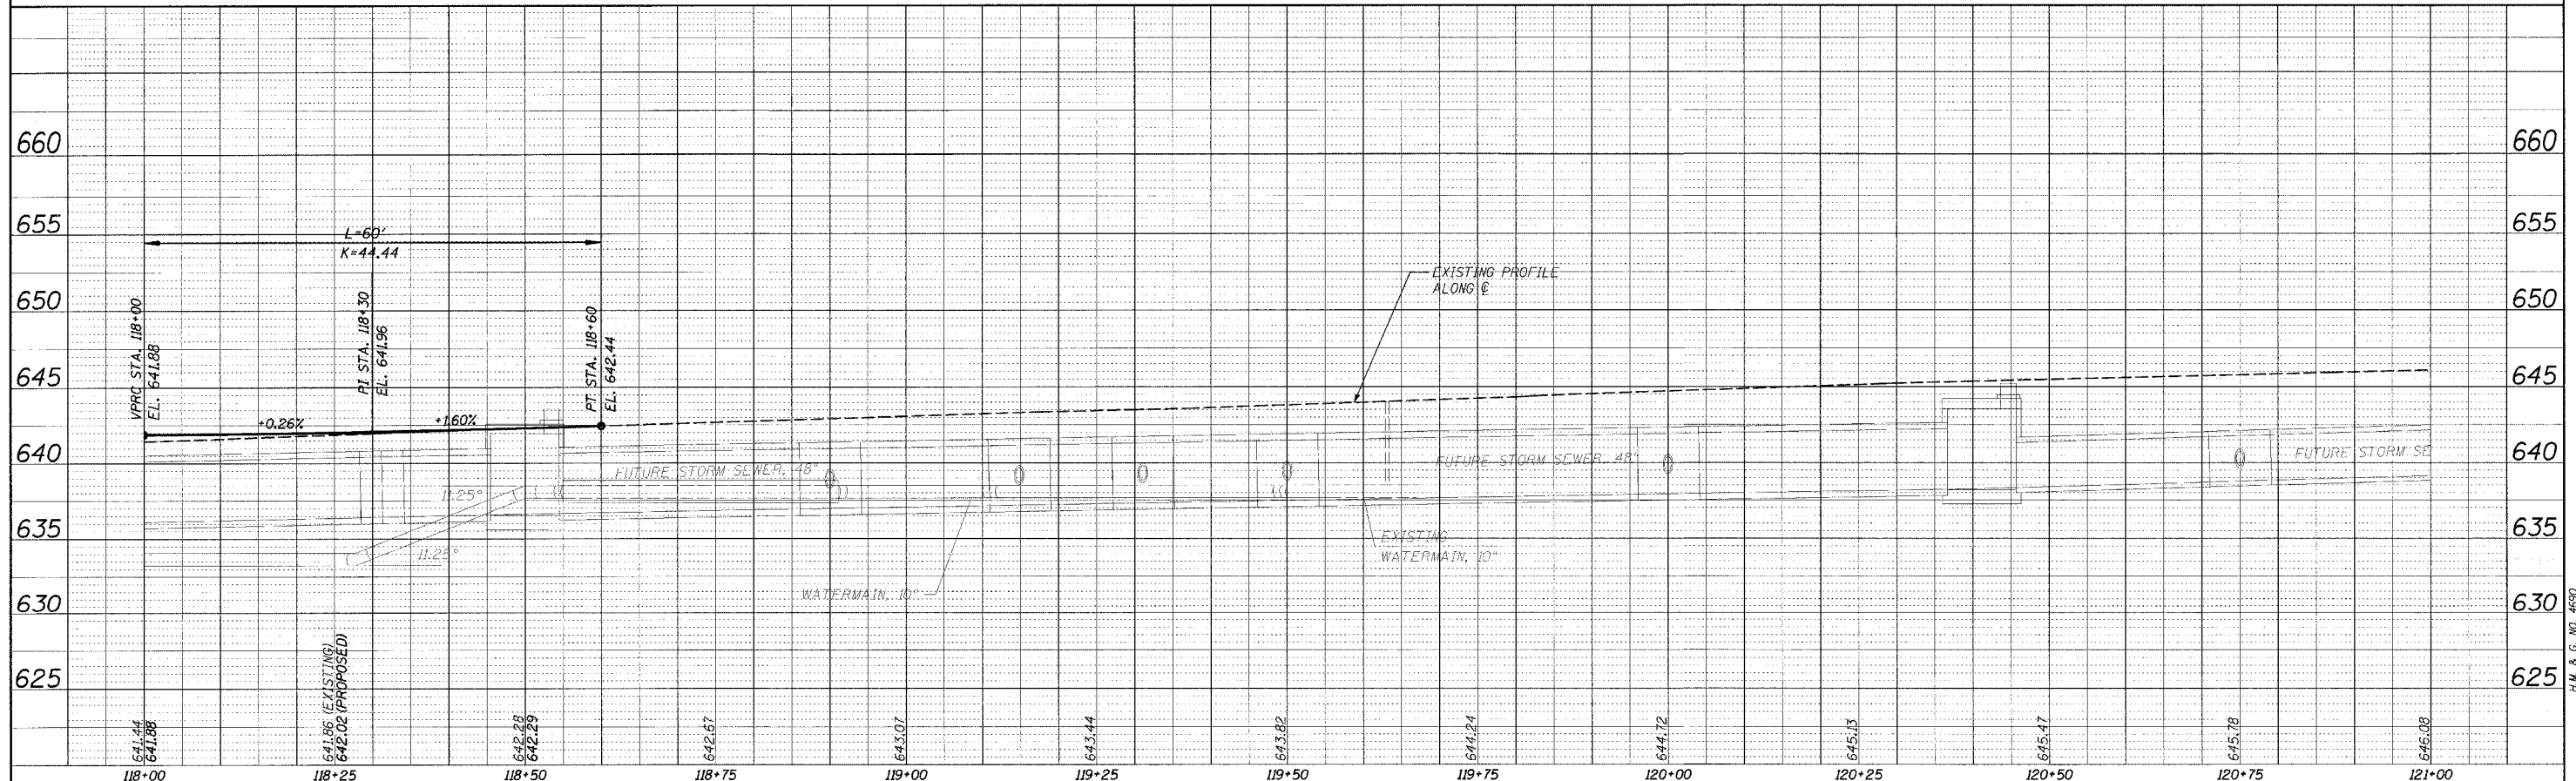


F.A.J. RTE.	SECTION	COUNTY	TOTAL SHEETS	SHEET NO.
9315	00-00032-00-PP	MONROE	49	24
STA.	TO STA.			
FED. ROAD DIST. NO.	ILLINOIS	FED. AID PROJECT		
CONTRACT NO. 97264				

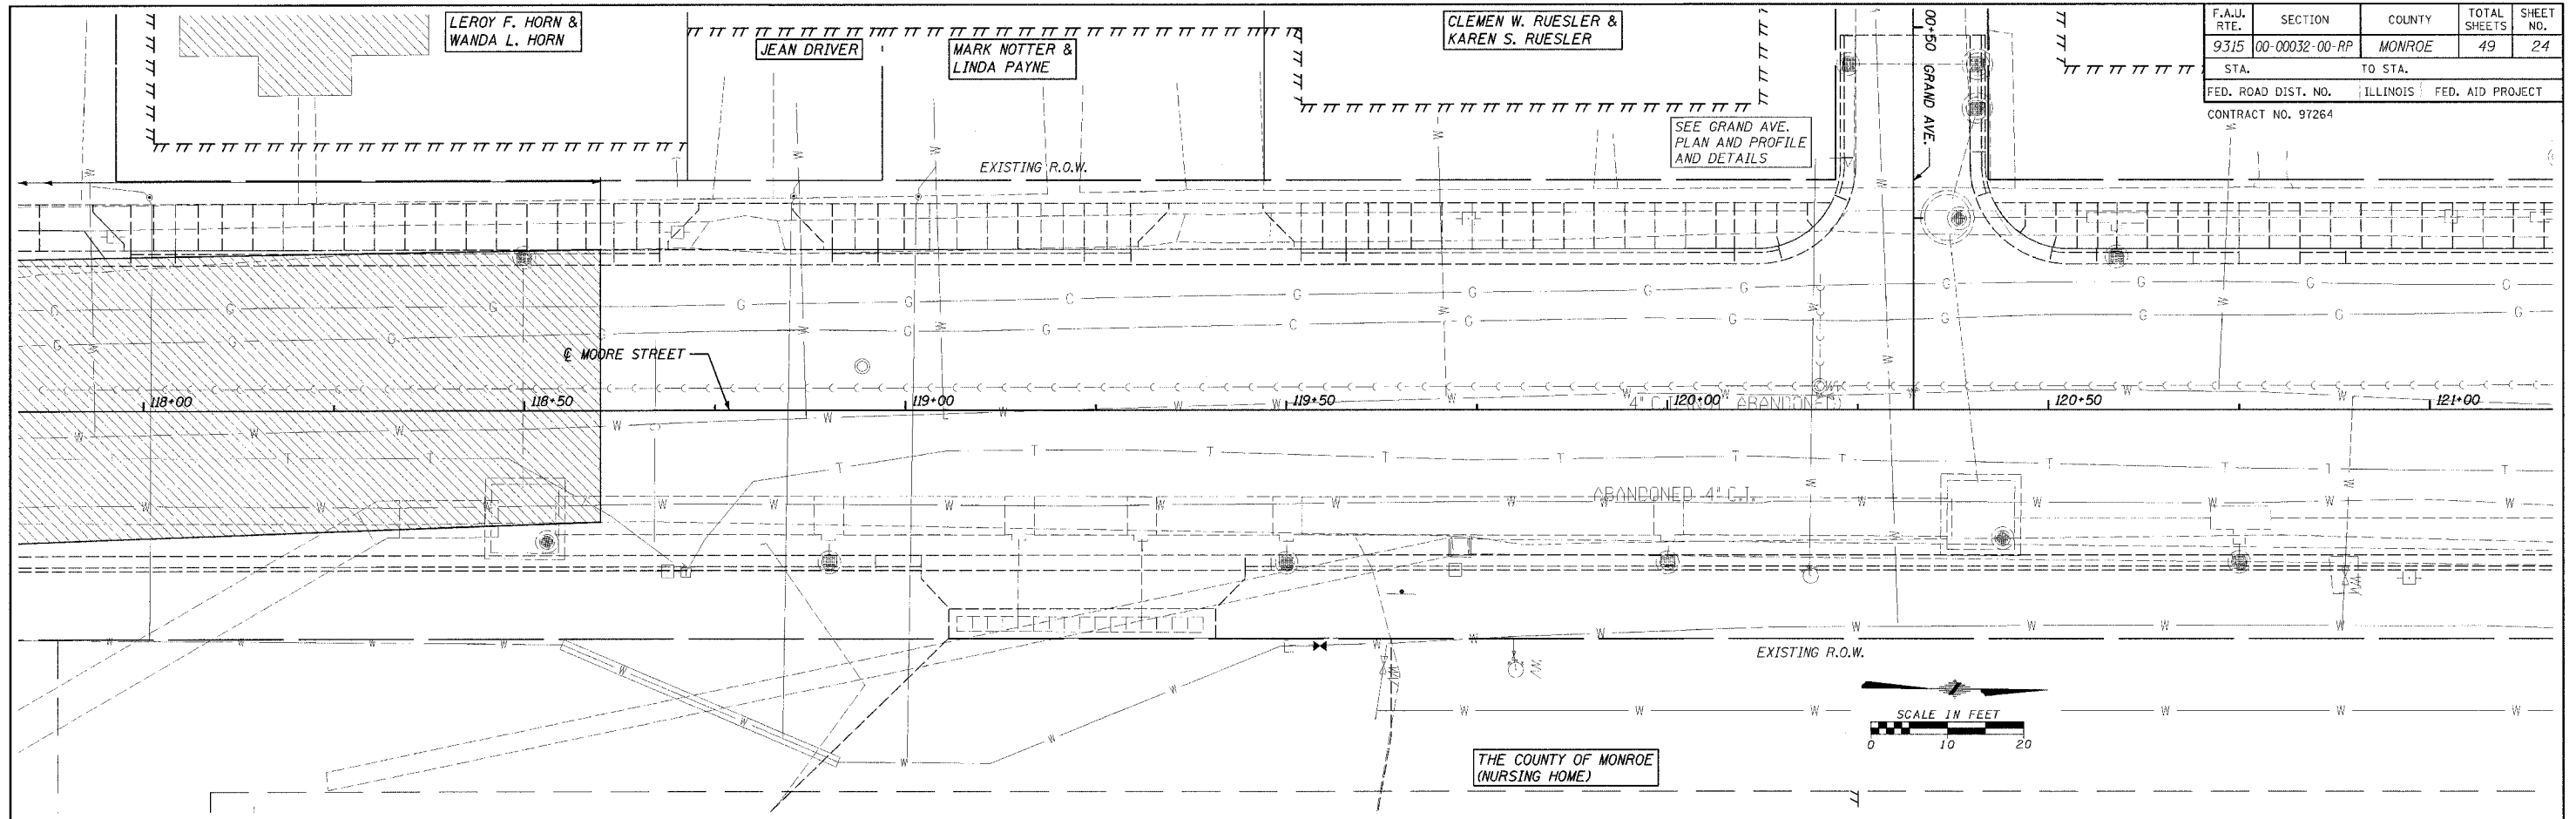

PLAN
 DATE: _____ BY: _____
 CHECKED: _____
 NOTE BOOK NO. _____
 IND. _____

PROFILE
 DATE: _____ BY: _____
 CHECKED: _____
 NOTE BOOK NO. _____
 IND. _____

CADD FILE: /4690/FBS574690.DGN
 PLOTTED: 10/24/2005

P.L.M. & C. INC. 4690