



F.A. RTE.	SECTION	COUNTY	TOTAL SHEETS	SHEET NO.
9315	00-00032-00-PP	MONROE	49	39
STA.		TO STA.		
FED. ROAD DIST. NO.	ILLINOIS	FED. AID PROJECT		
CONTRACT NO. 97264				

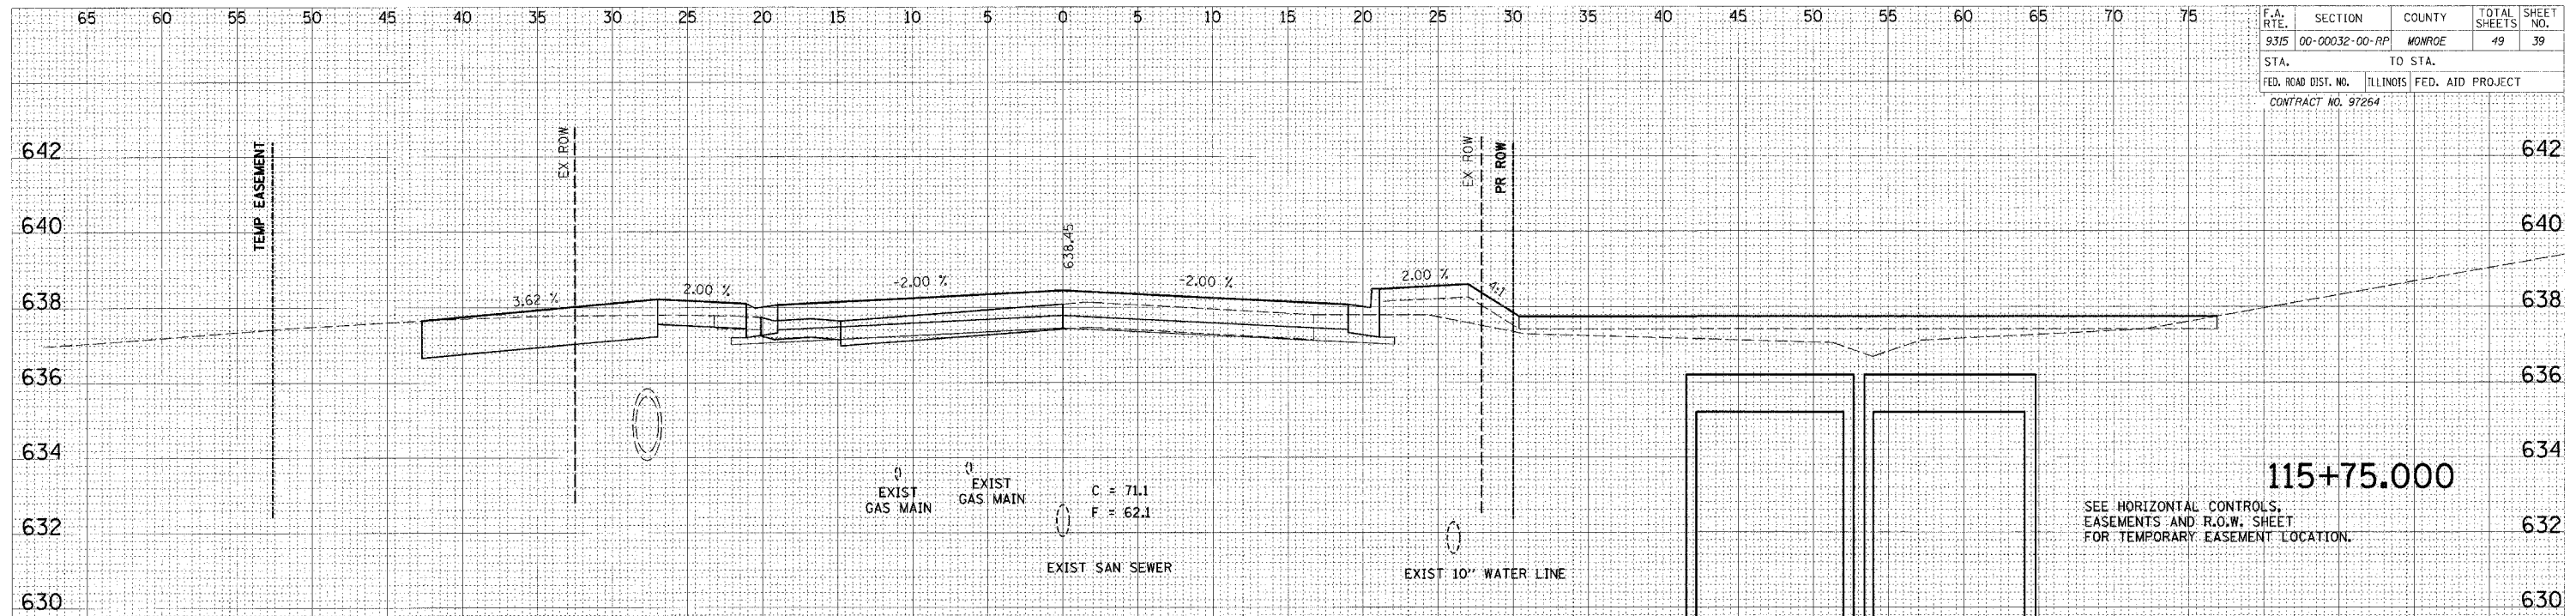

115+75.000  
SEE HORIZONTAL CONTROLS, EASEMENTS AND R.O.W. SHEET FOR TEMPORARY EASEMENT LOCATION.

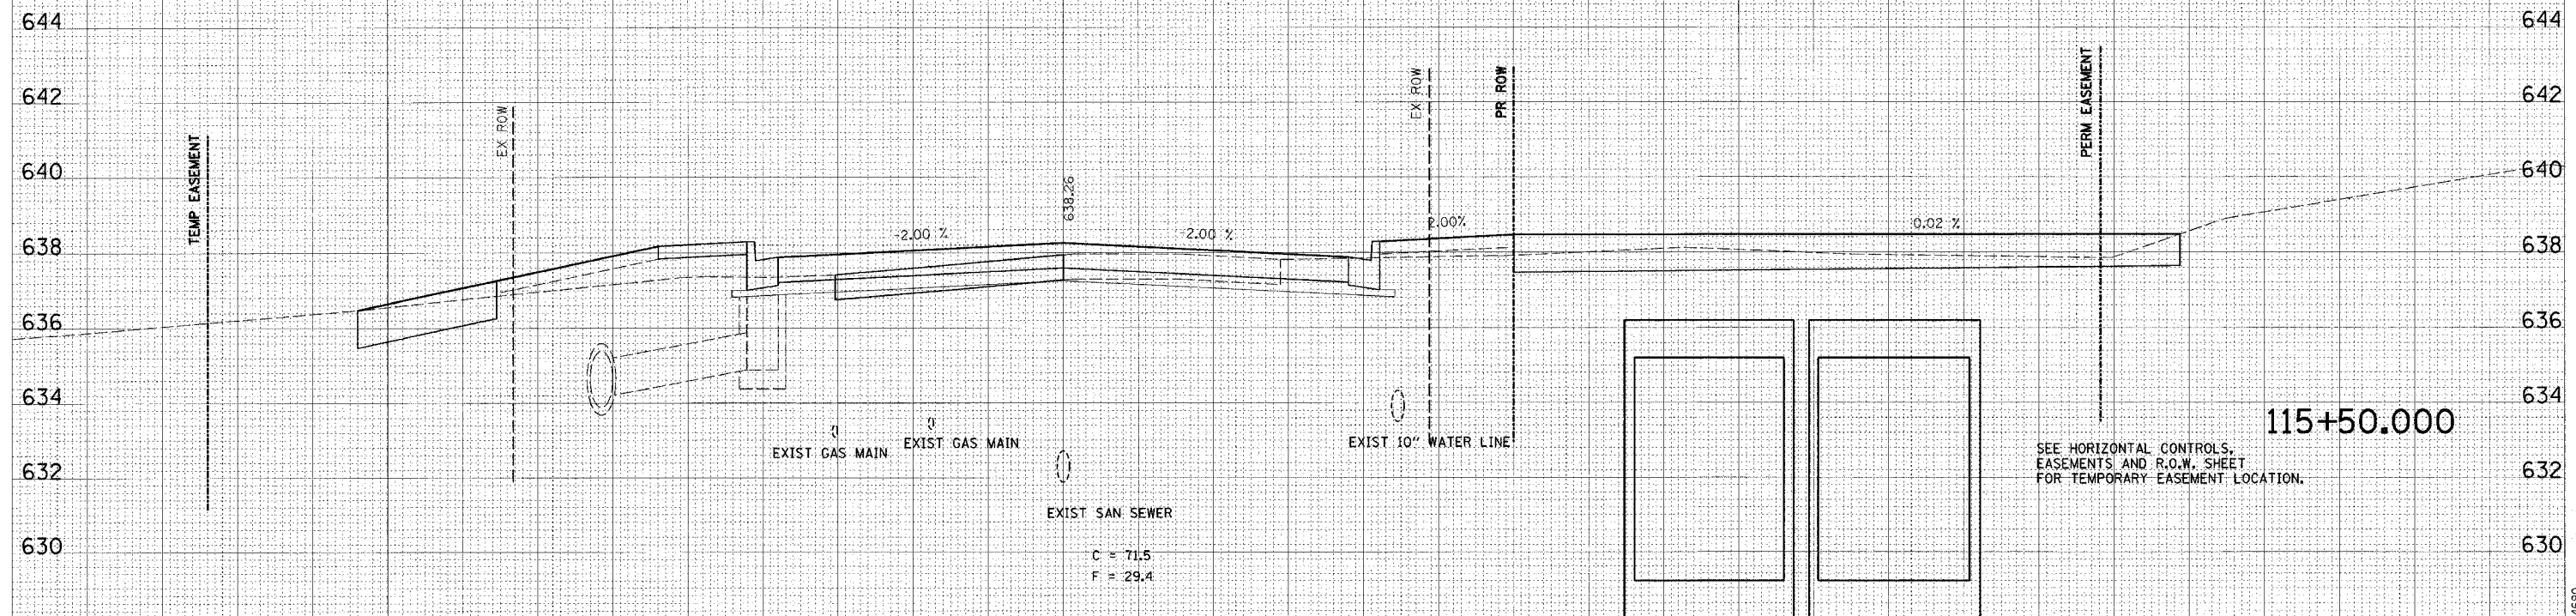

115+50.000  
SEE HORIZONTAL CONTROLS, EASEMENTS AND R.O.W. SHEET FOR TEMPORARY EASEMENT LOCATION.

DATE	BY
DESIGNED	CHECKED
PLOTTED	APPROVED
DATE	BY
DATE	BY

DATE	BY
DESIGNED	CHECKED
PLOTTED	APPROVED
DATE	BY
DATE	BY

CADD FILE: 4690/FBAs.11375-11850.f.dgn  
PLOTTER: 10/24/2005

H.M. & G. NO. 4690