


F.A. RTE.	SECTION	COUNTY	TOTAL SHEETS	SHEET NO.
9315	00-00032-00-PP	MONROE	49	46
STA.		TO STA.		
FED. ROAD DIST. NO.		ILLINOIS FED. AID PROJECT		
CONTRACT NO. 97264				

DATE	BY

DATE	BY

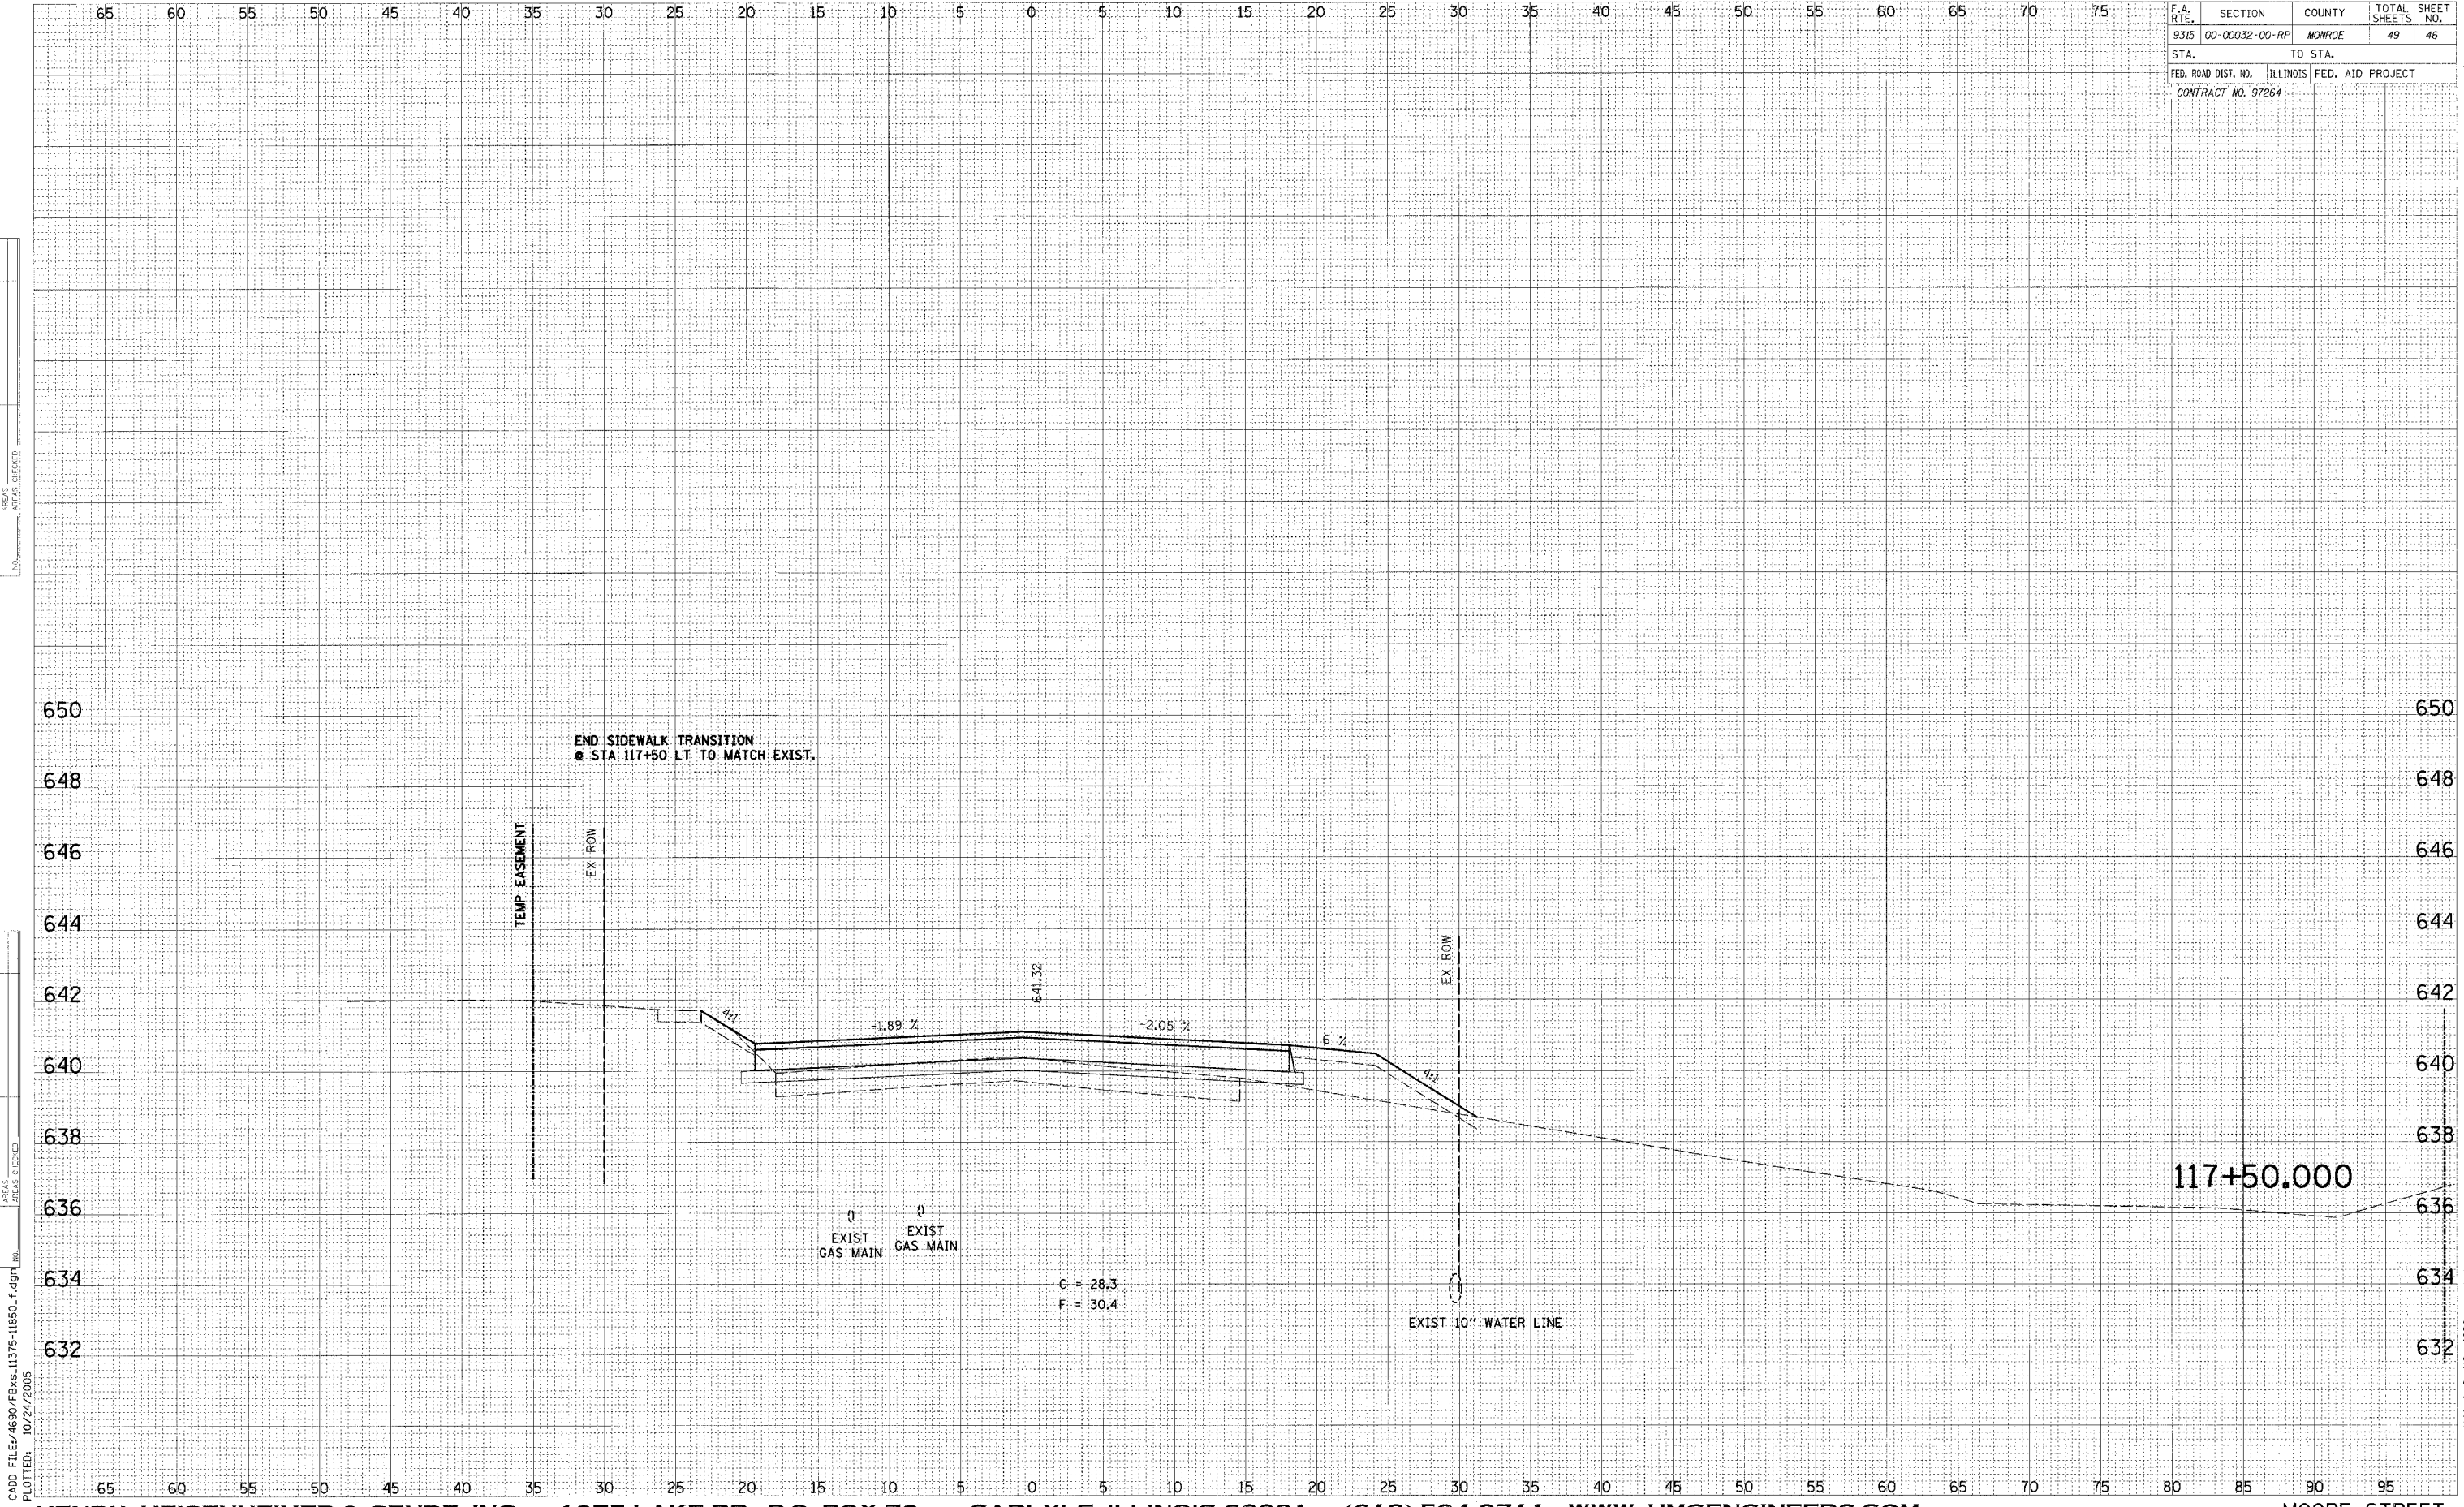

CADD FILE: 4690/FBxs.11375-11850.f.dgn  
 PLOTTED: 10/24/2005

H.M. & G. NO. 4690