
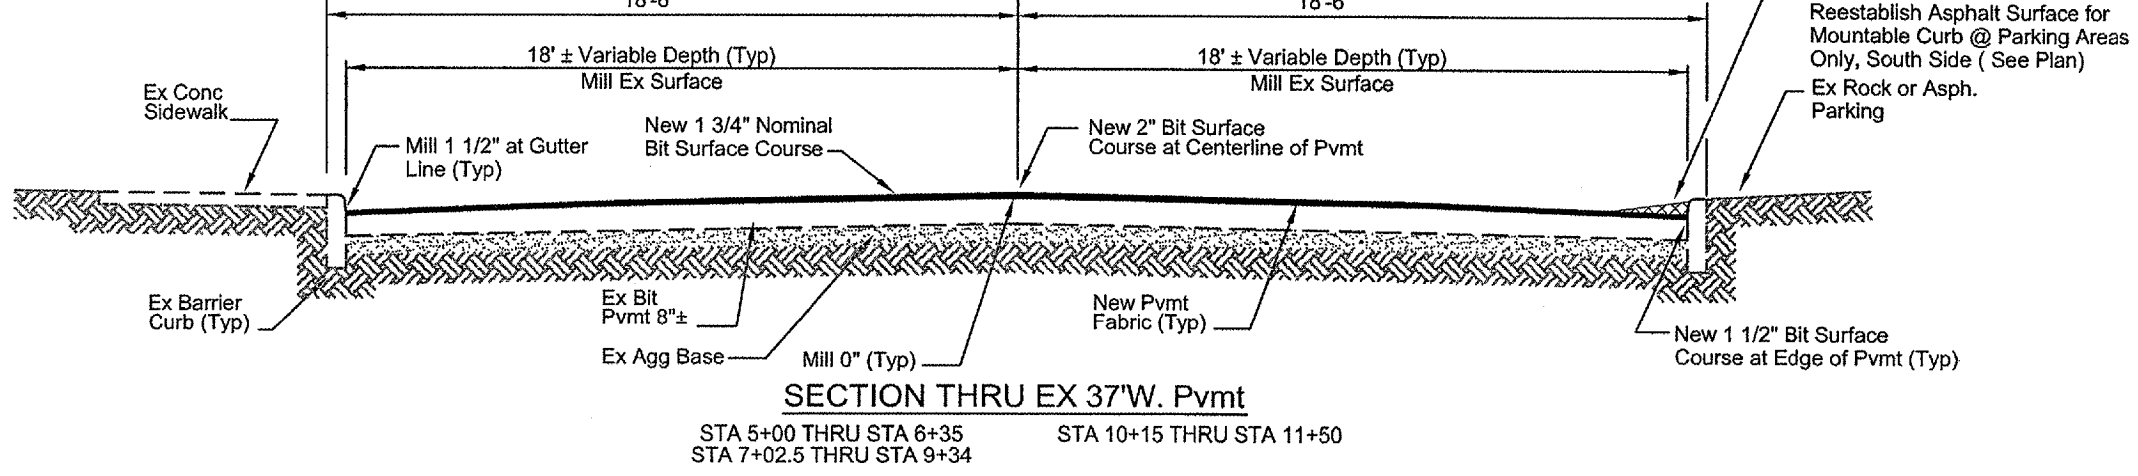
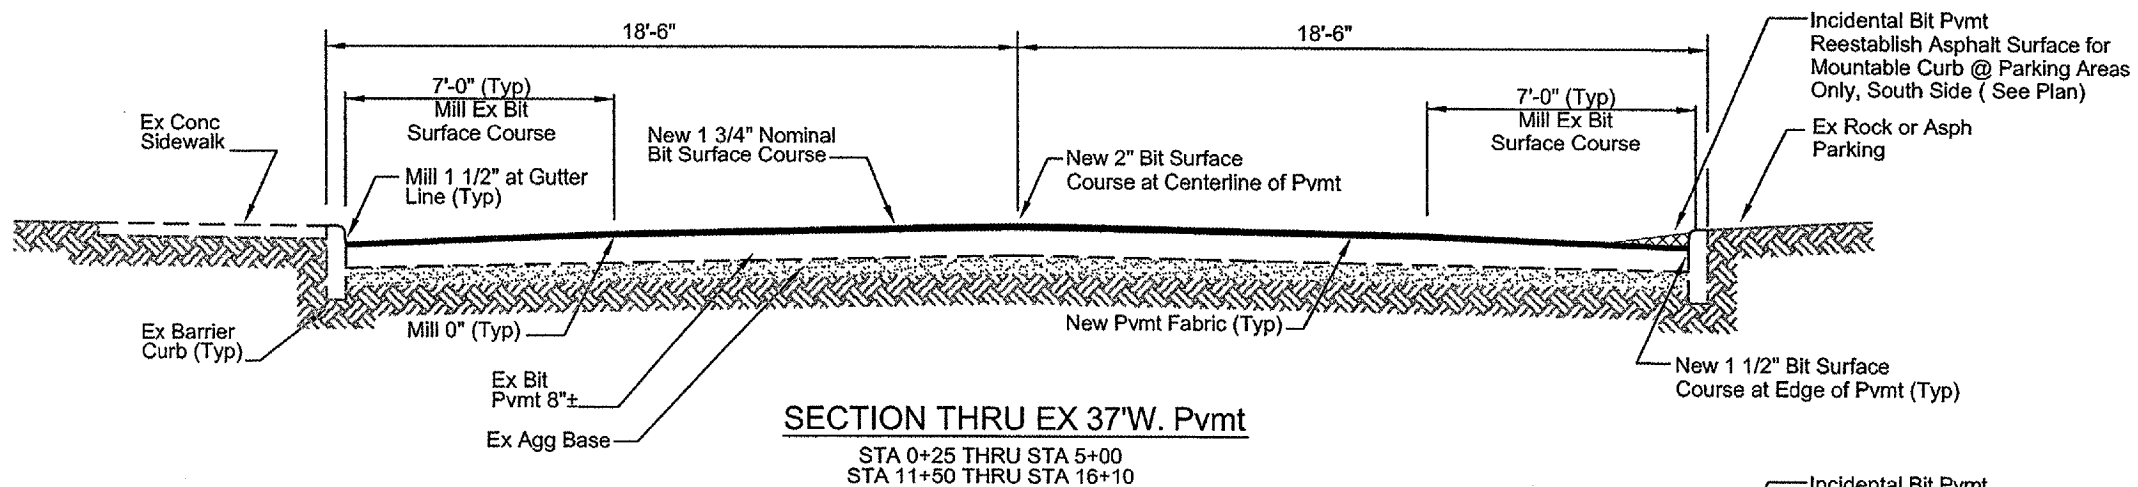
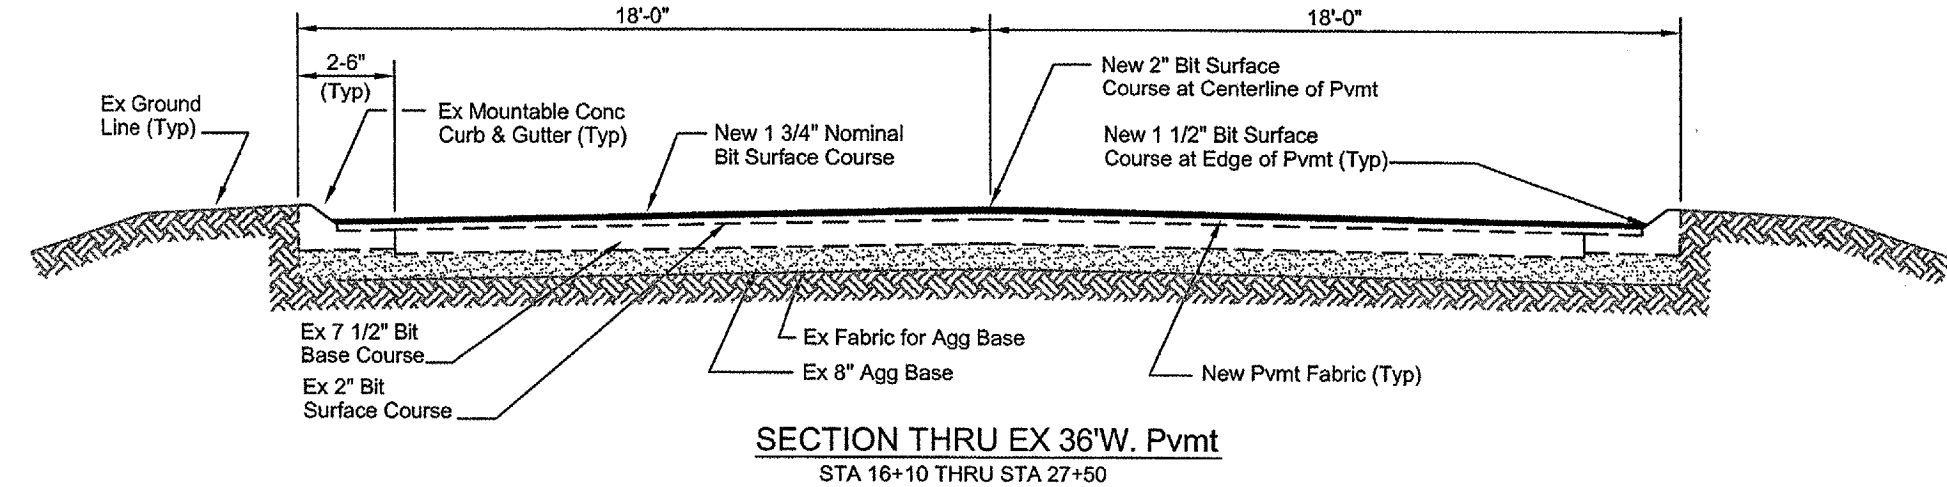


ROUTE NO.	SECTION	COUNTY	TOTAL SHEETS	SHEET NO.
	05-00011-00-RS	ST. CLAIR	15	2
FED. ROAD DIST. NO. 8		ILLINOIS	FED. AID PROJECT-	
TYPICAL PvmT SECTIONS				
CONTRACT NO. 97273				

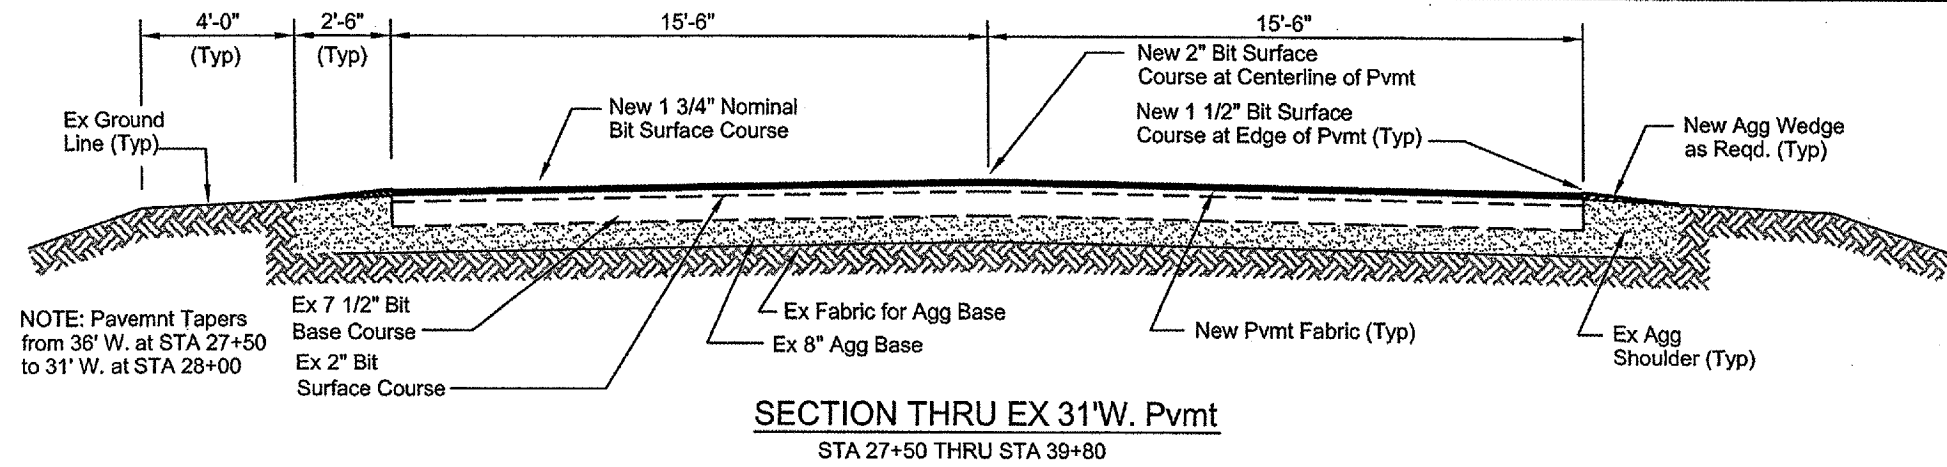

NOTE: Pavemnt Tapers from 36' W. at STA 27+50 to 31' W. at STA 28+00

F:\Clients\SAUGET\7313-05-1 Monsanto Ave. Road Imp\dwg\Details.dwg, Detail Sht. 1, 4/11/2006 11:13:29 AM, .jpg, \PHW100\KM-3035, Ledger, 1-1