


ROUTE NO.	SECTION	COUNTY	TOTAL SHEETS	SHEET NO.
-	05-00011-00-RS	ST. CLAIR	15	6
FED. ROAD DIST. NO. 8		ILLINOIS	FED. AID PROJECT.	
PLAN SHEET				

CONTRACT NO. 97273

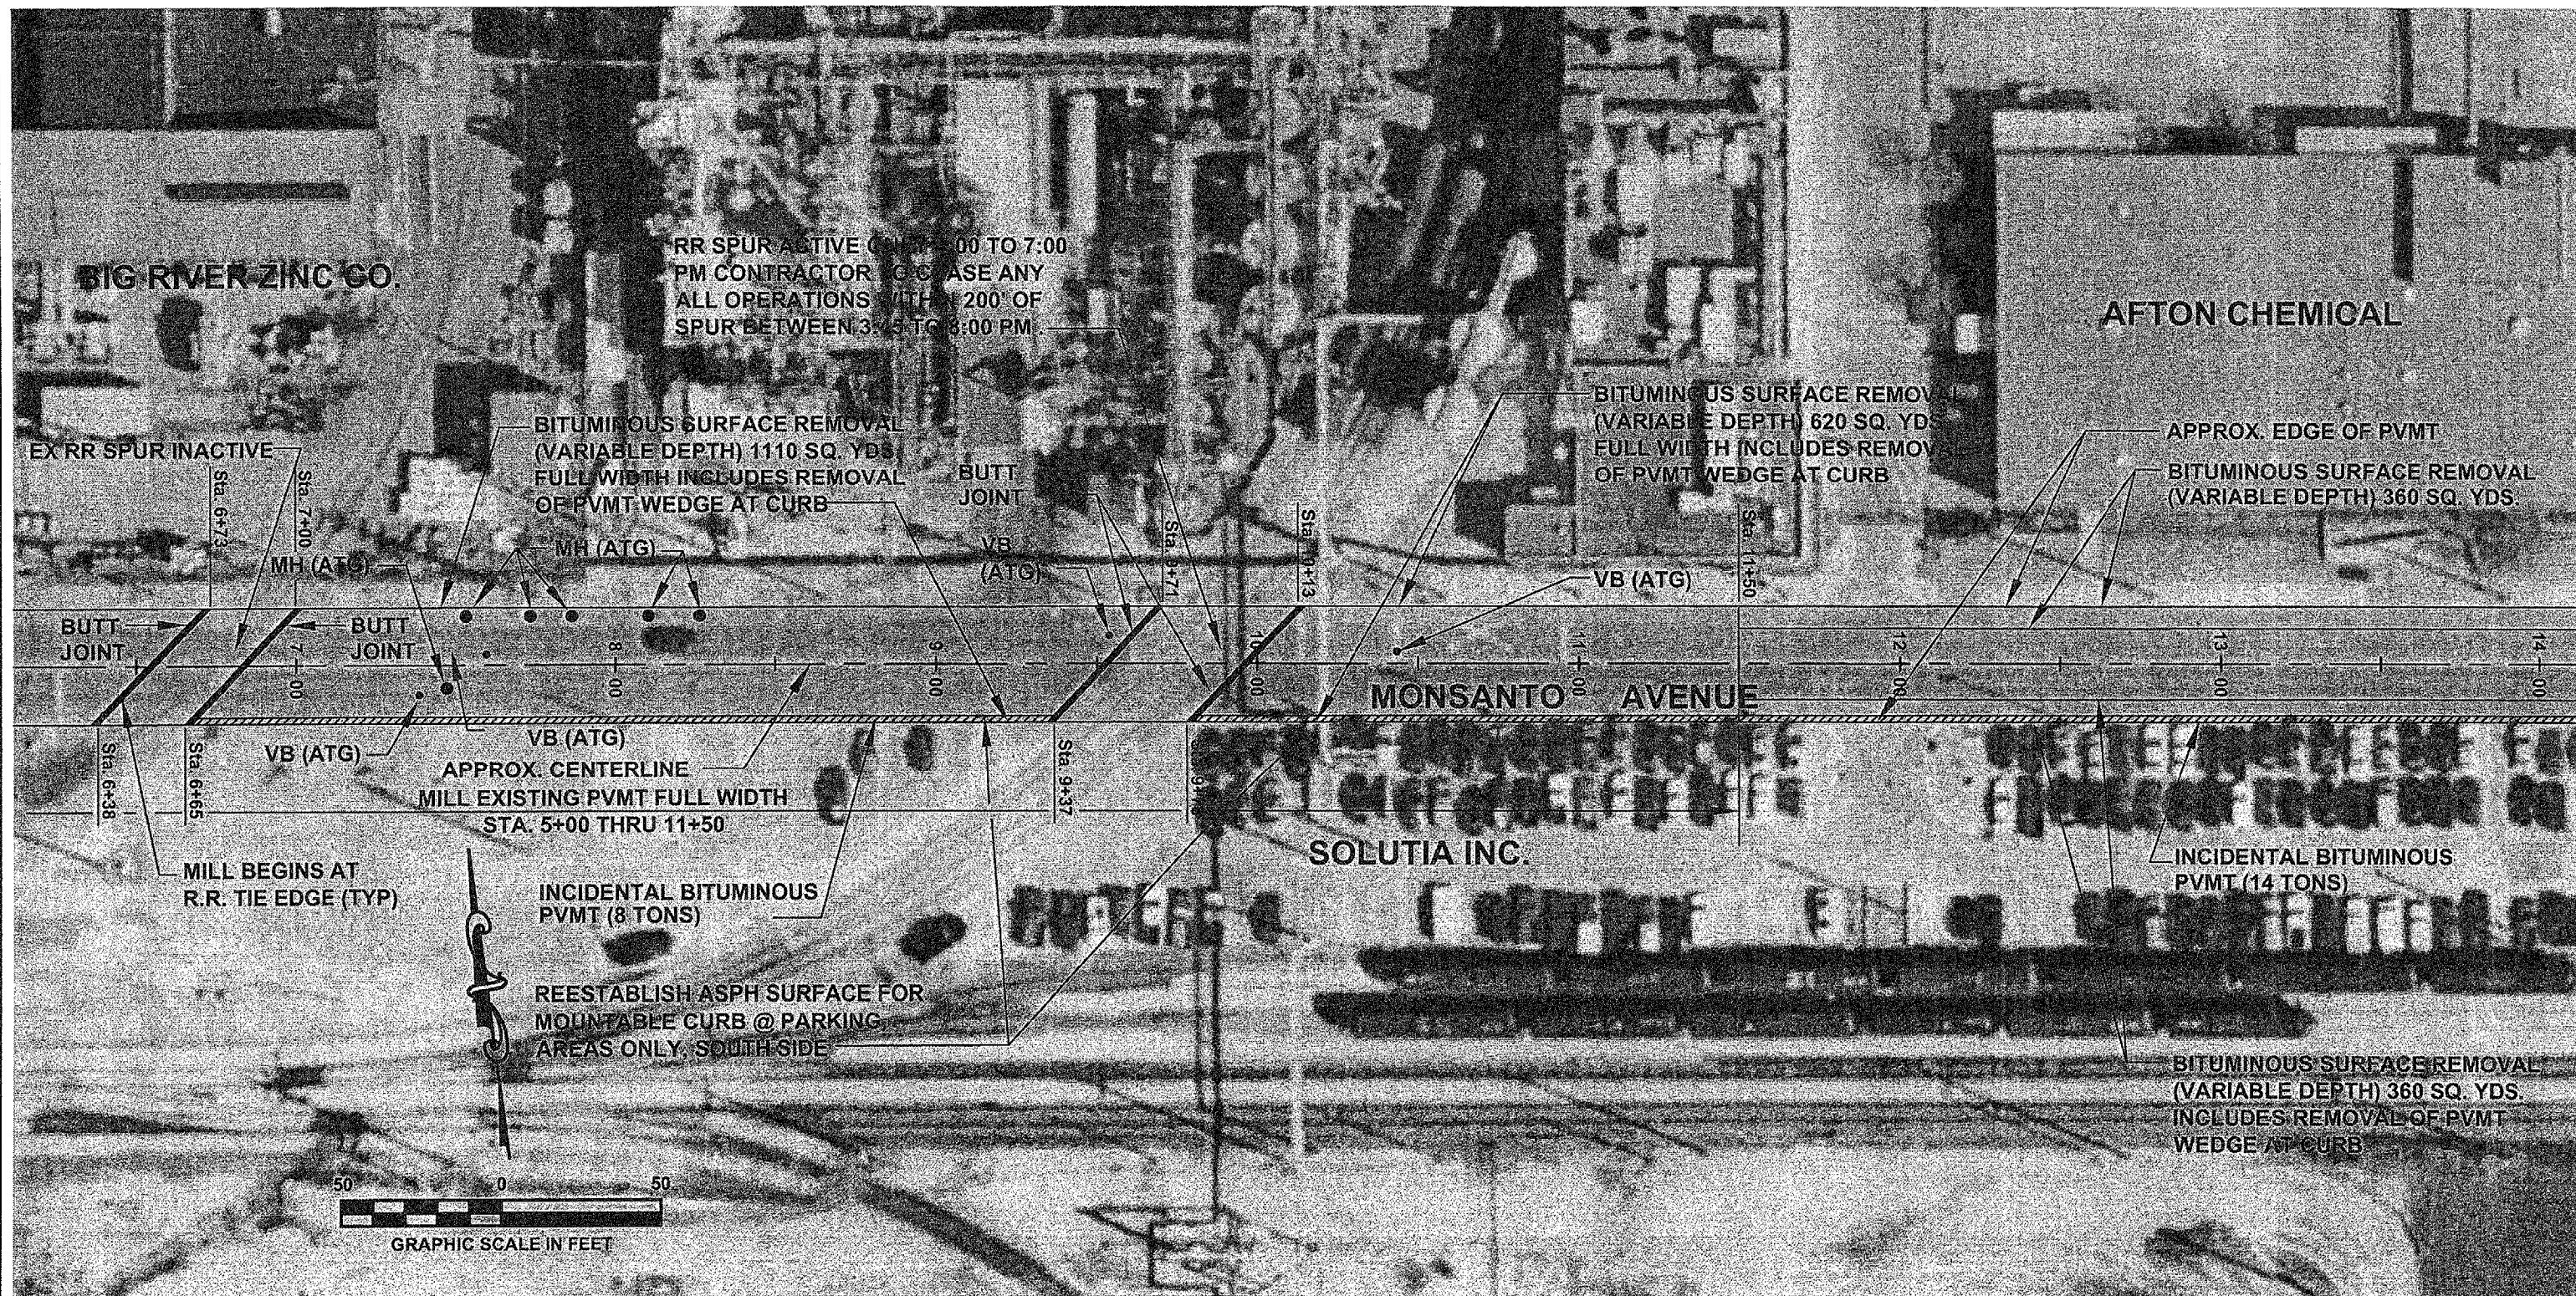

\\Clients\SAUGET\713-05-1 Monsanto Ave. Road Imp\dwg\Aerial Composite.dwg, Plan Sht. 2, 4/11/2006 11:30:50 AM, .jpg, \PHW100KM-3035, Ledger, 1:1