


ROUTE NO.	SECTION	COUNTY	TOTAL SHEETS	SHEET NO.
-	05-00011 -00-RS	ST. CLAIR	15	9
FED. ROAD DIST. NO. 8		ILLINOIS	FED. AID PROJECT-	
PLAN SHEET				

CONTRACT NO. 97273

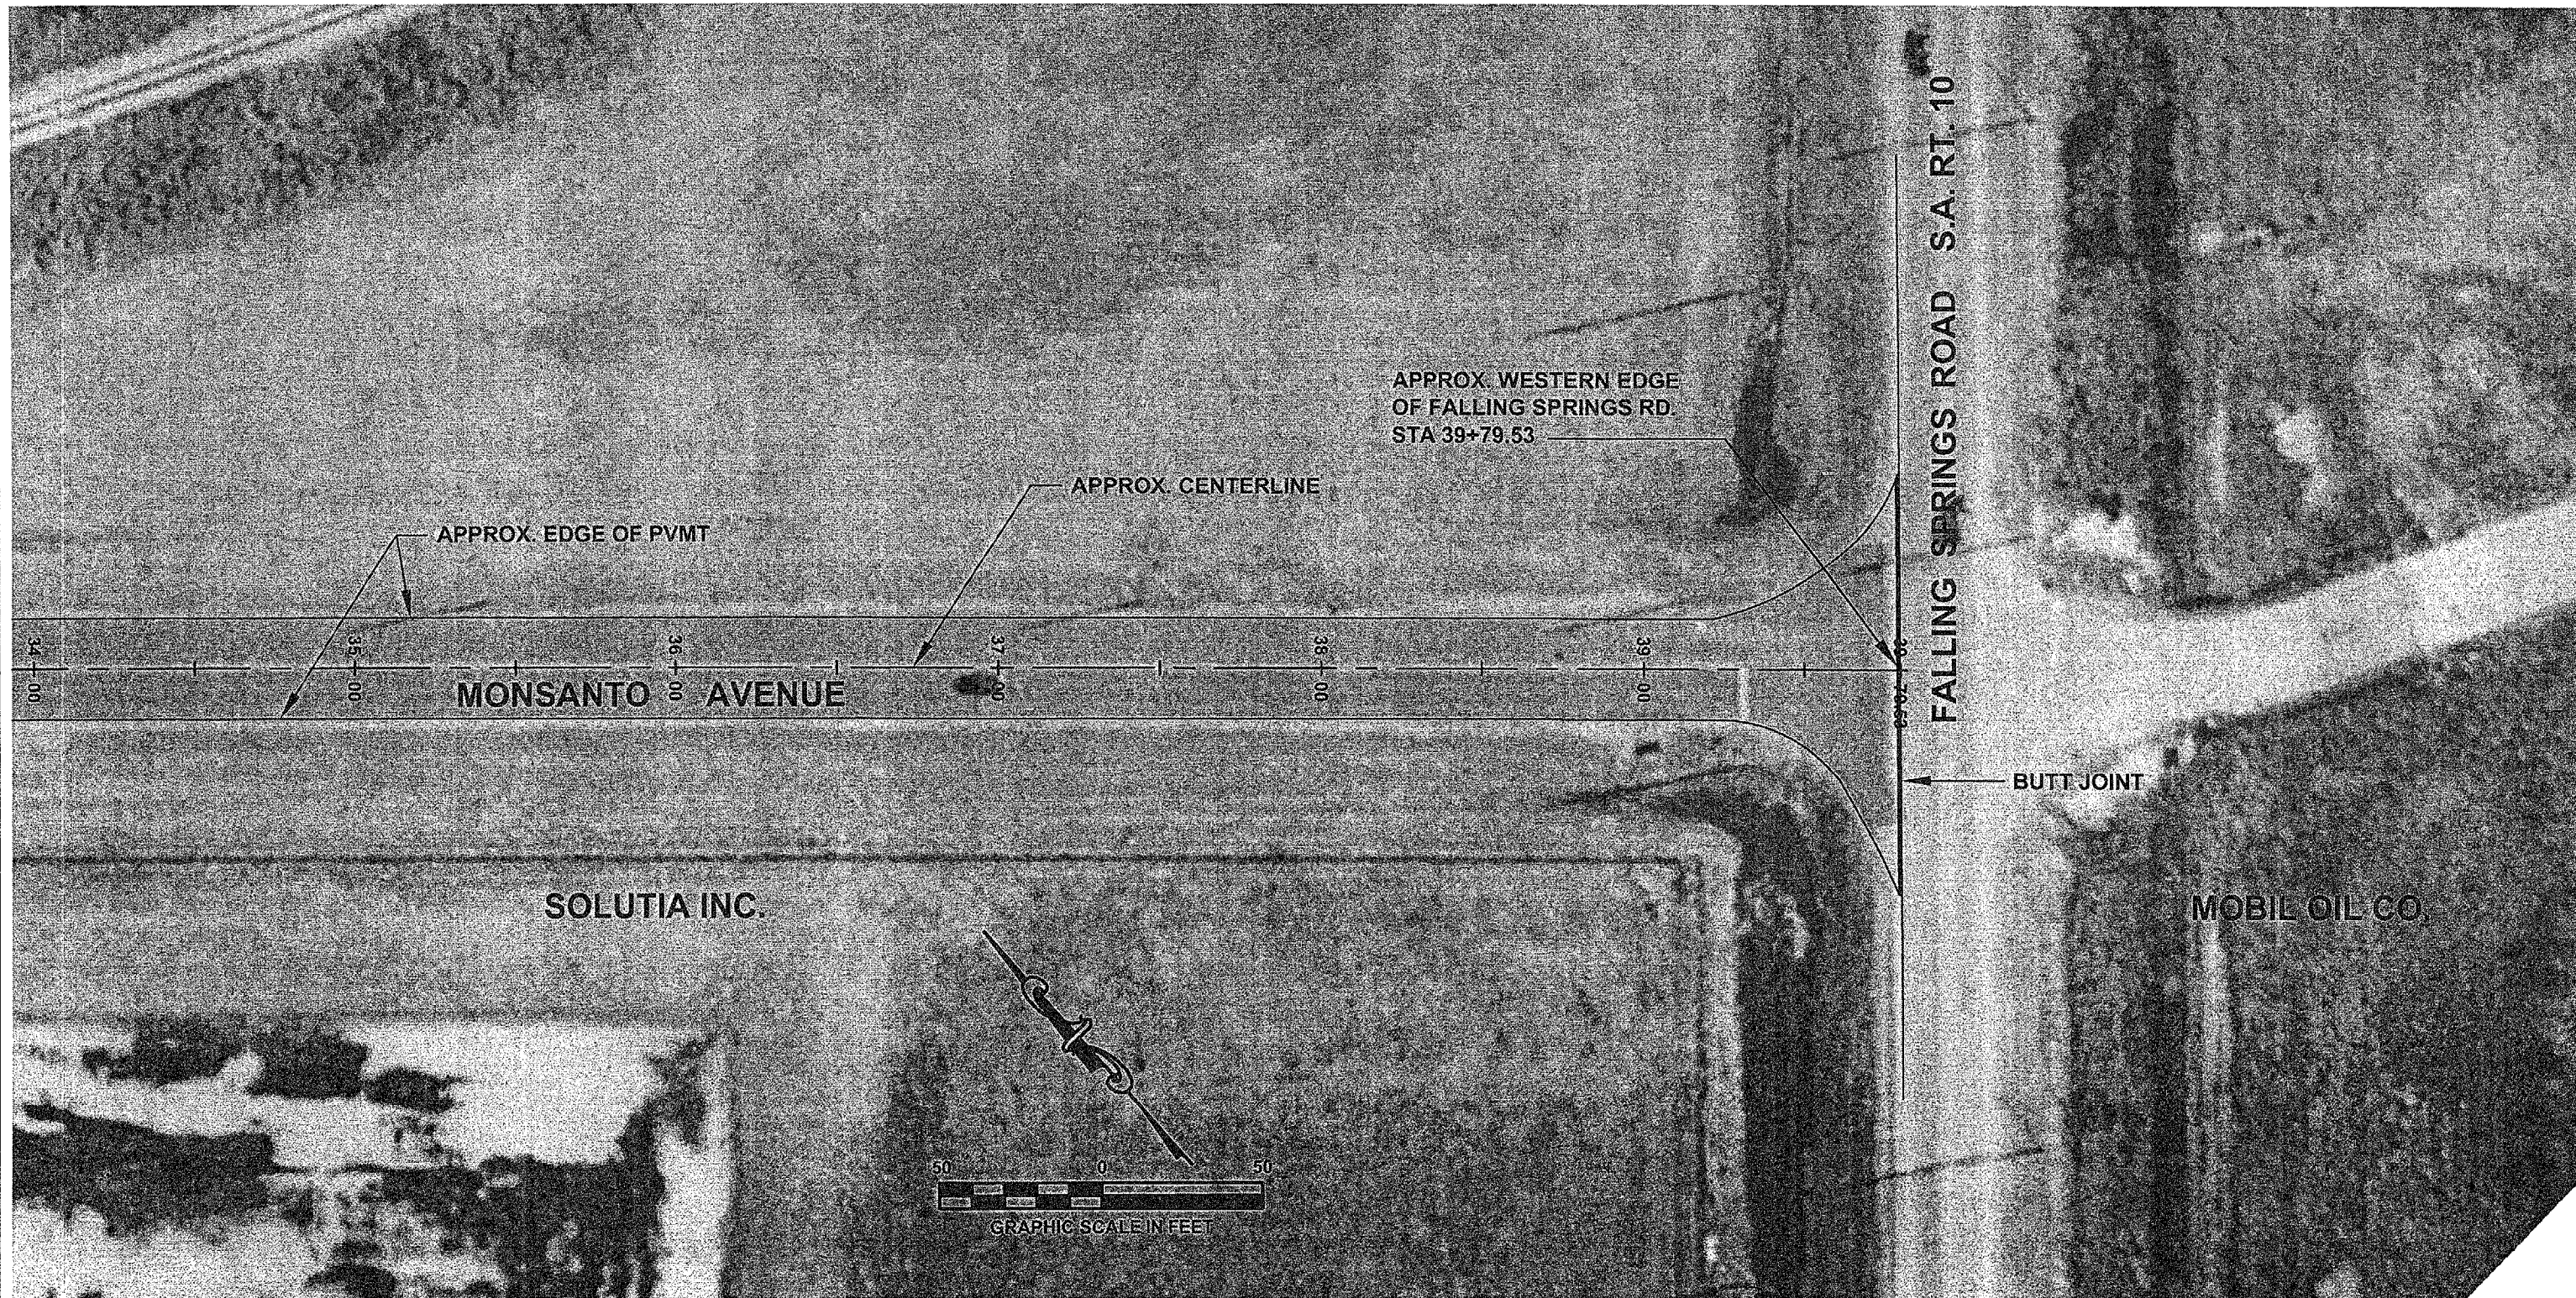

F:\Clients\SAUGET\7313-05-1 Monsanto Ave. Road Imp\dwg\Aerial Composite.dwg, Plan Sht. 6, 4/11/2006 11:39:04 AM, jpg, NPHW100\KM-3035, Ledger, 1:1