


ROUTE NO.	SECTION	COUNTY	TOTAL SHEETS	SHEET NO.
-	05-00011-00-RS	ST. CLAIR	15	11
FED. ROAD DIST. NO. 8		ILLINOIS	FED. AID PROJECT-	
PVMT MARKING				

CONTRACT NO. 97273

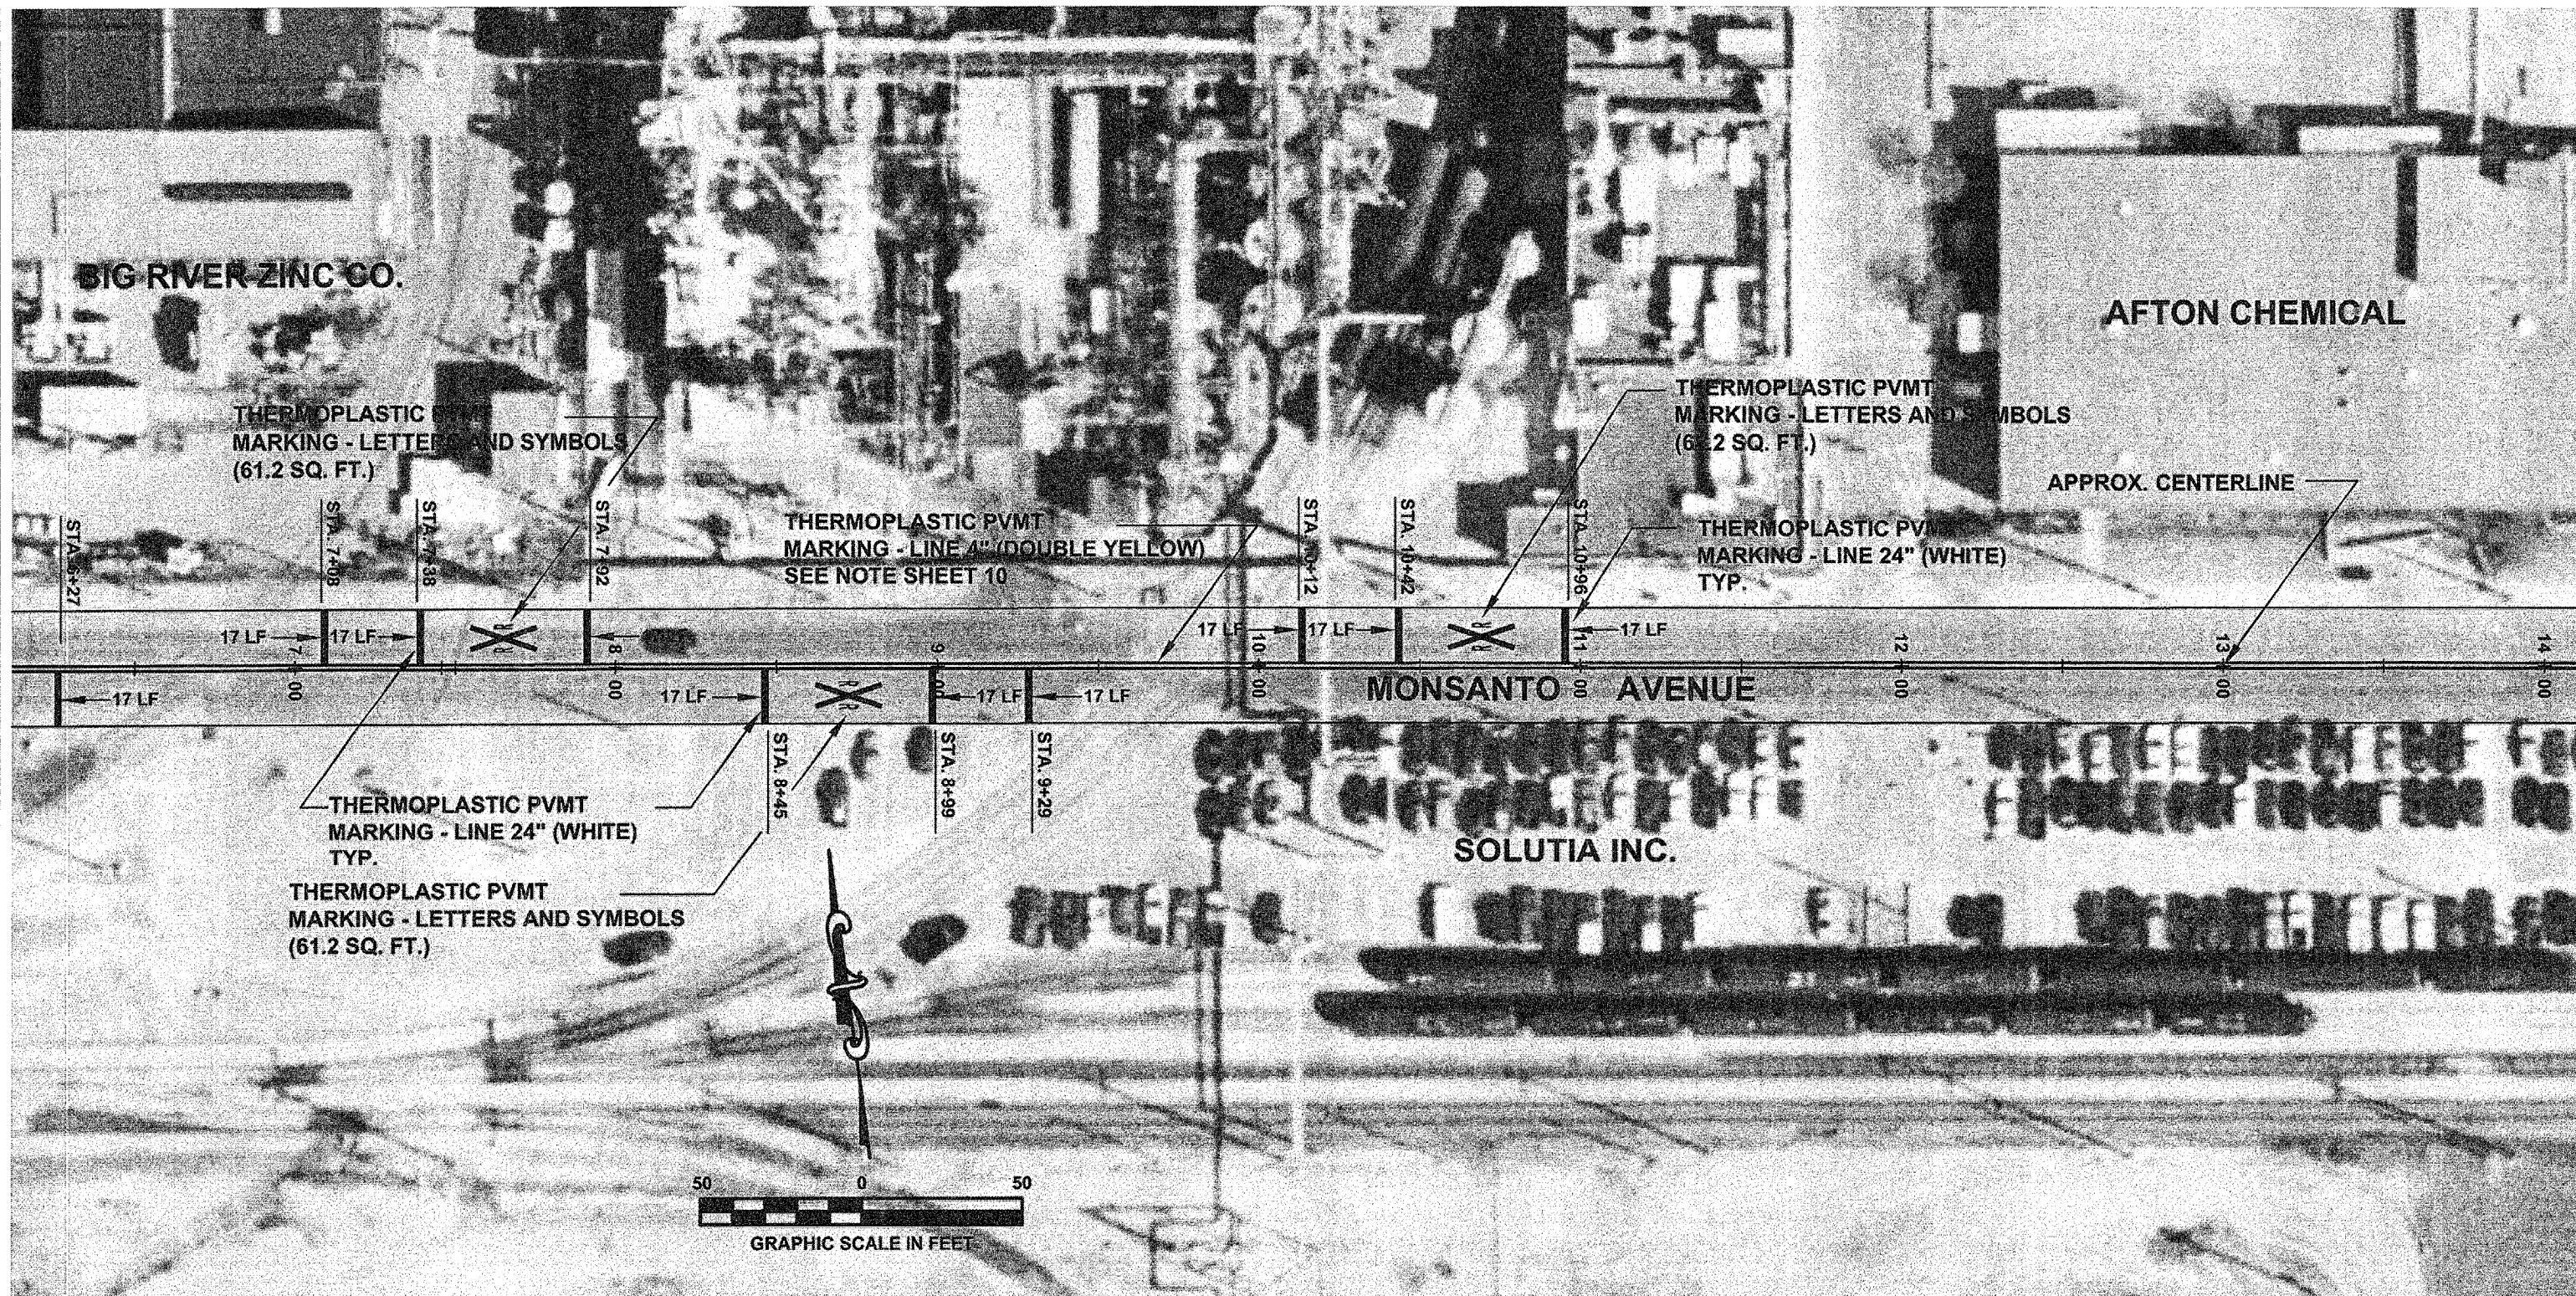

T:\Clients\SAUGET\7313-05-1 Monsanto Ave. Road Imp\dwg\Aerial Composite Striping.dwg, Plan Sit. 2, 4/12/2006 1:32:08 PM, \PHW100KM-3035, Ledger, 1:1