
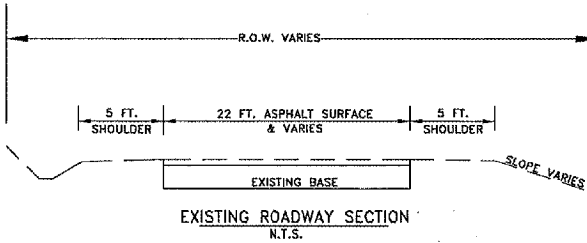
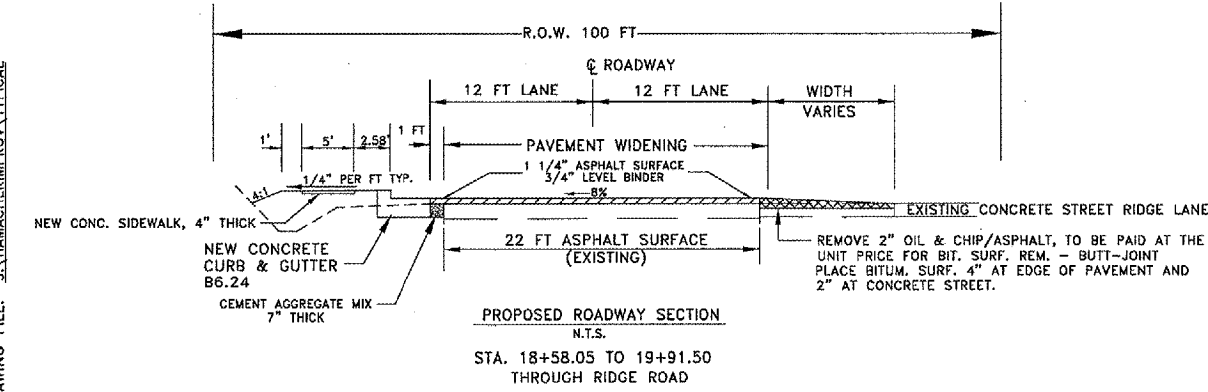
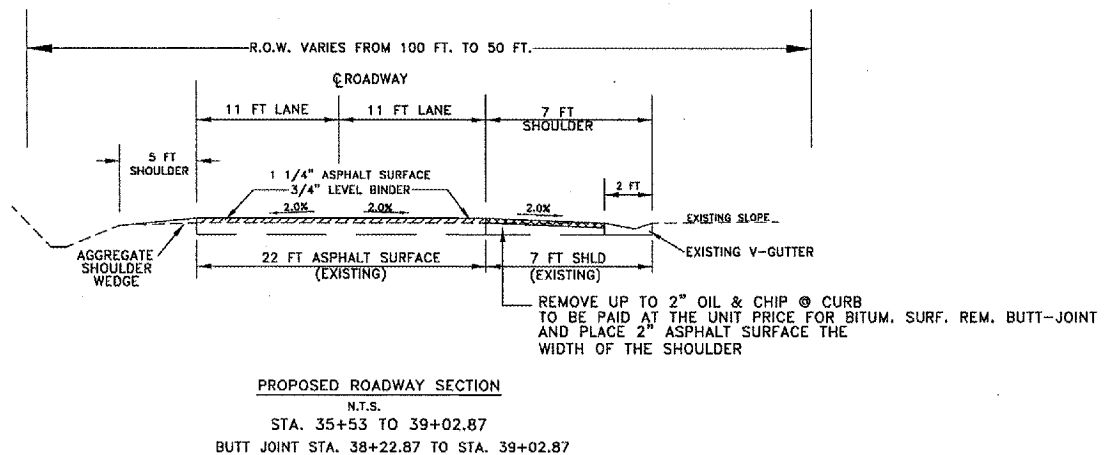
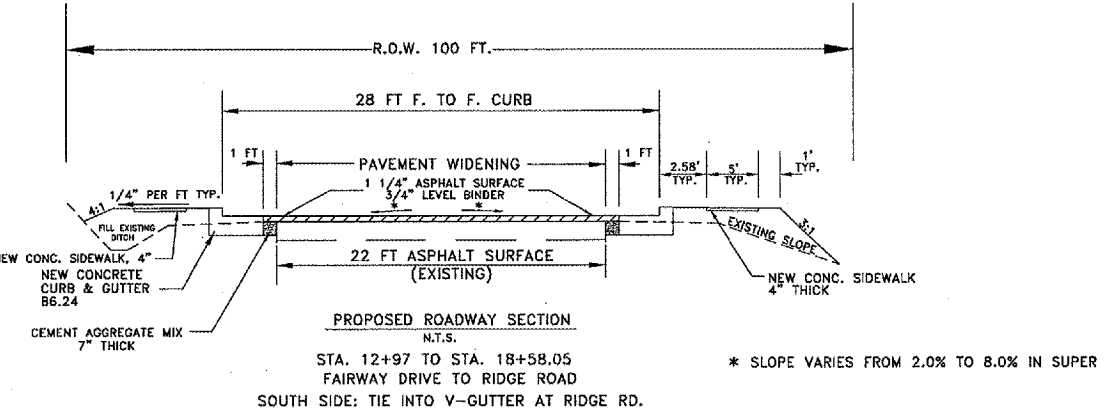
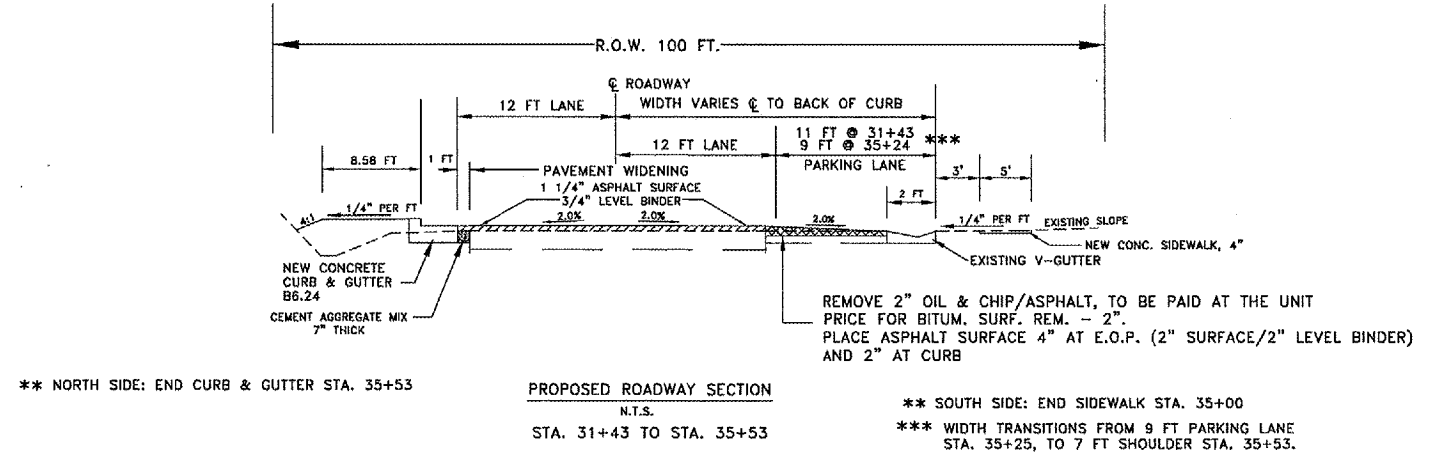
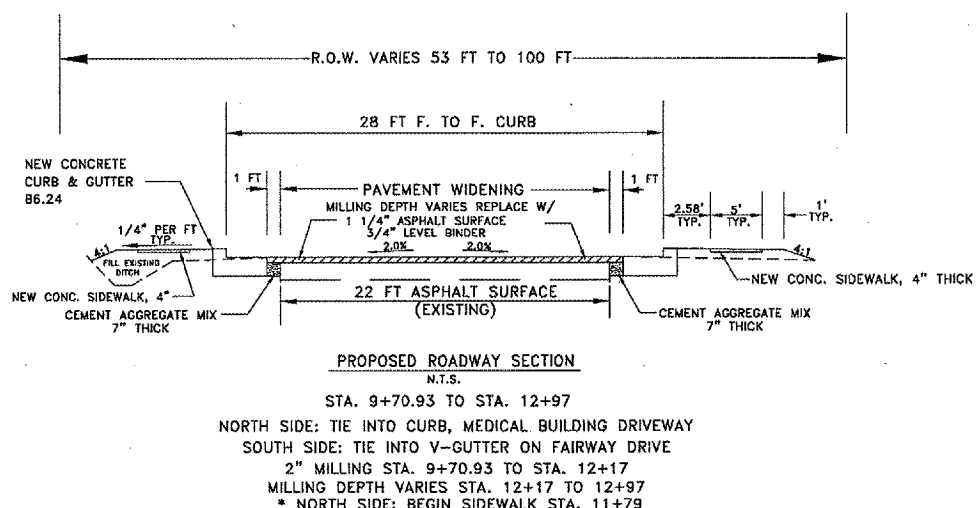
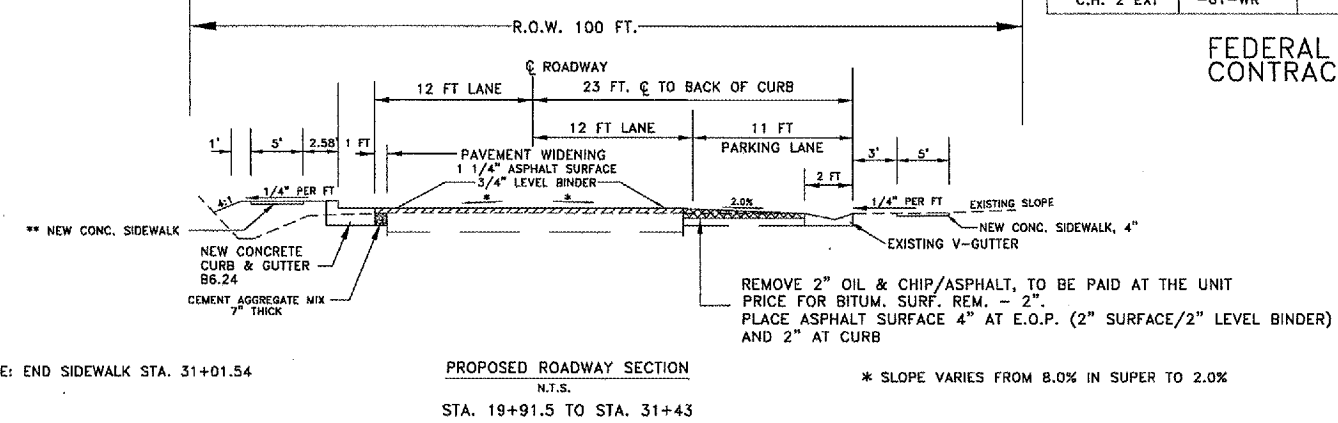


ROUTE NO	SECTION	COUNTY	TOTAL SHEETS	SHEET NO.
FAU 9319 C.H. 2 EXT	04-00042 -01-WR	MONROE	24	2

FEDERAL AID PROJECT
CONTRACT 97275

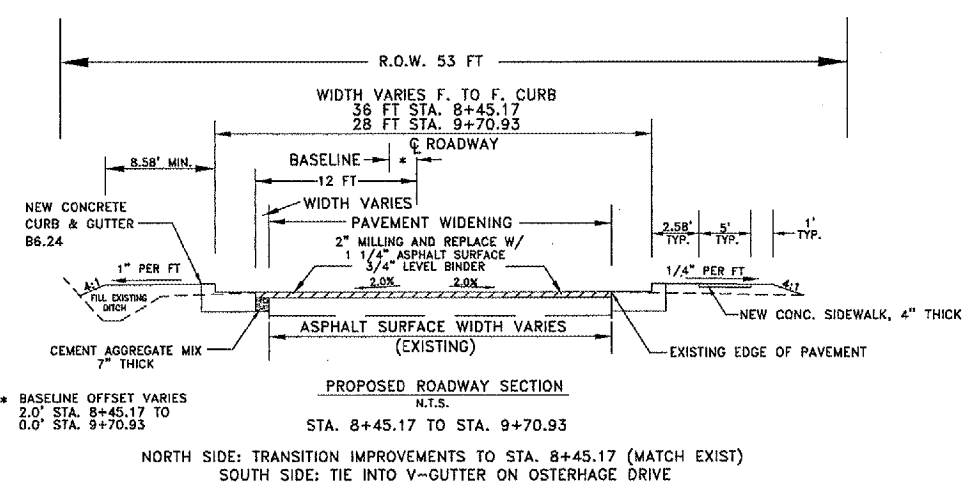

NOTES:
TRANSITION 2" MILL STA. 12+17 TO 2" OVERLAY STA. 12+97.
ROADWAY CROSS SLOPE TO MATCH EXISTING.
BACK OF CURB GRADES TO BE MEASURED FROM EXISTING
EDGE OF PAVEMENT.
BUTT JOINT STA 38+22.87 TO END OF PROJECT.

TYPICAL SECTIONS
HAMACHER STREET IMPROVEMENTS
SEC 04-00042-01-WR
CITY OF WATERLOO
MONROE COUNTY, IL

DRAWING FILE: S:\HAMACHER\IMPROV\TYPICAL