

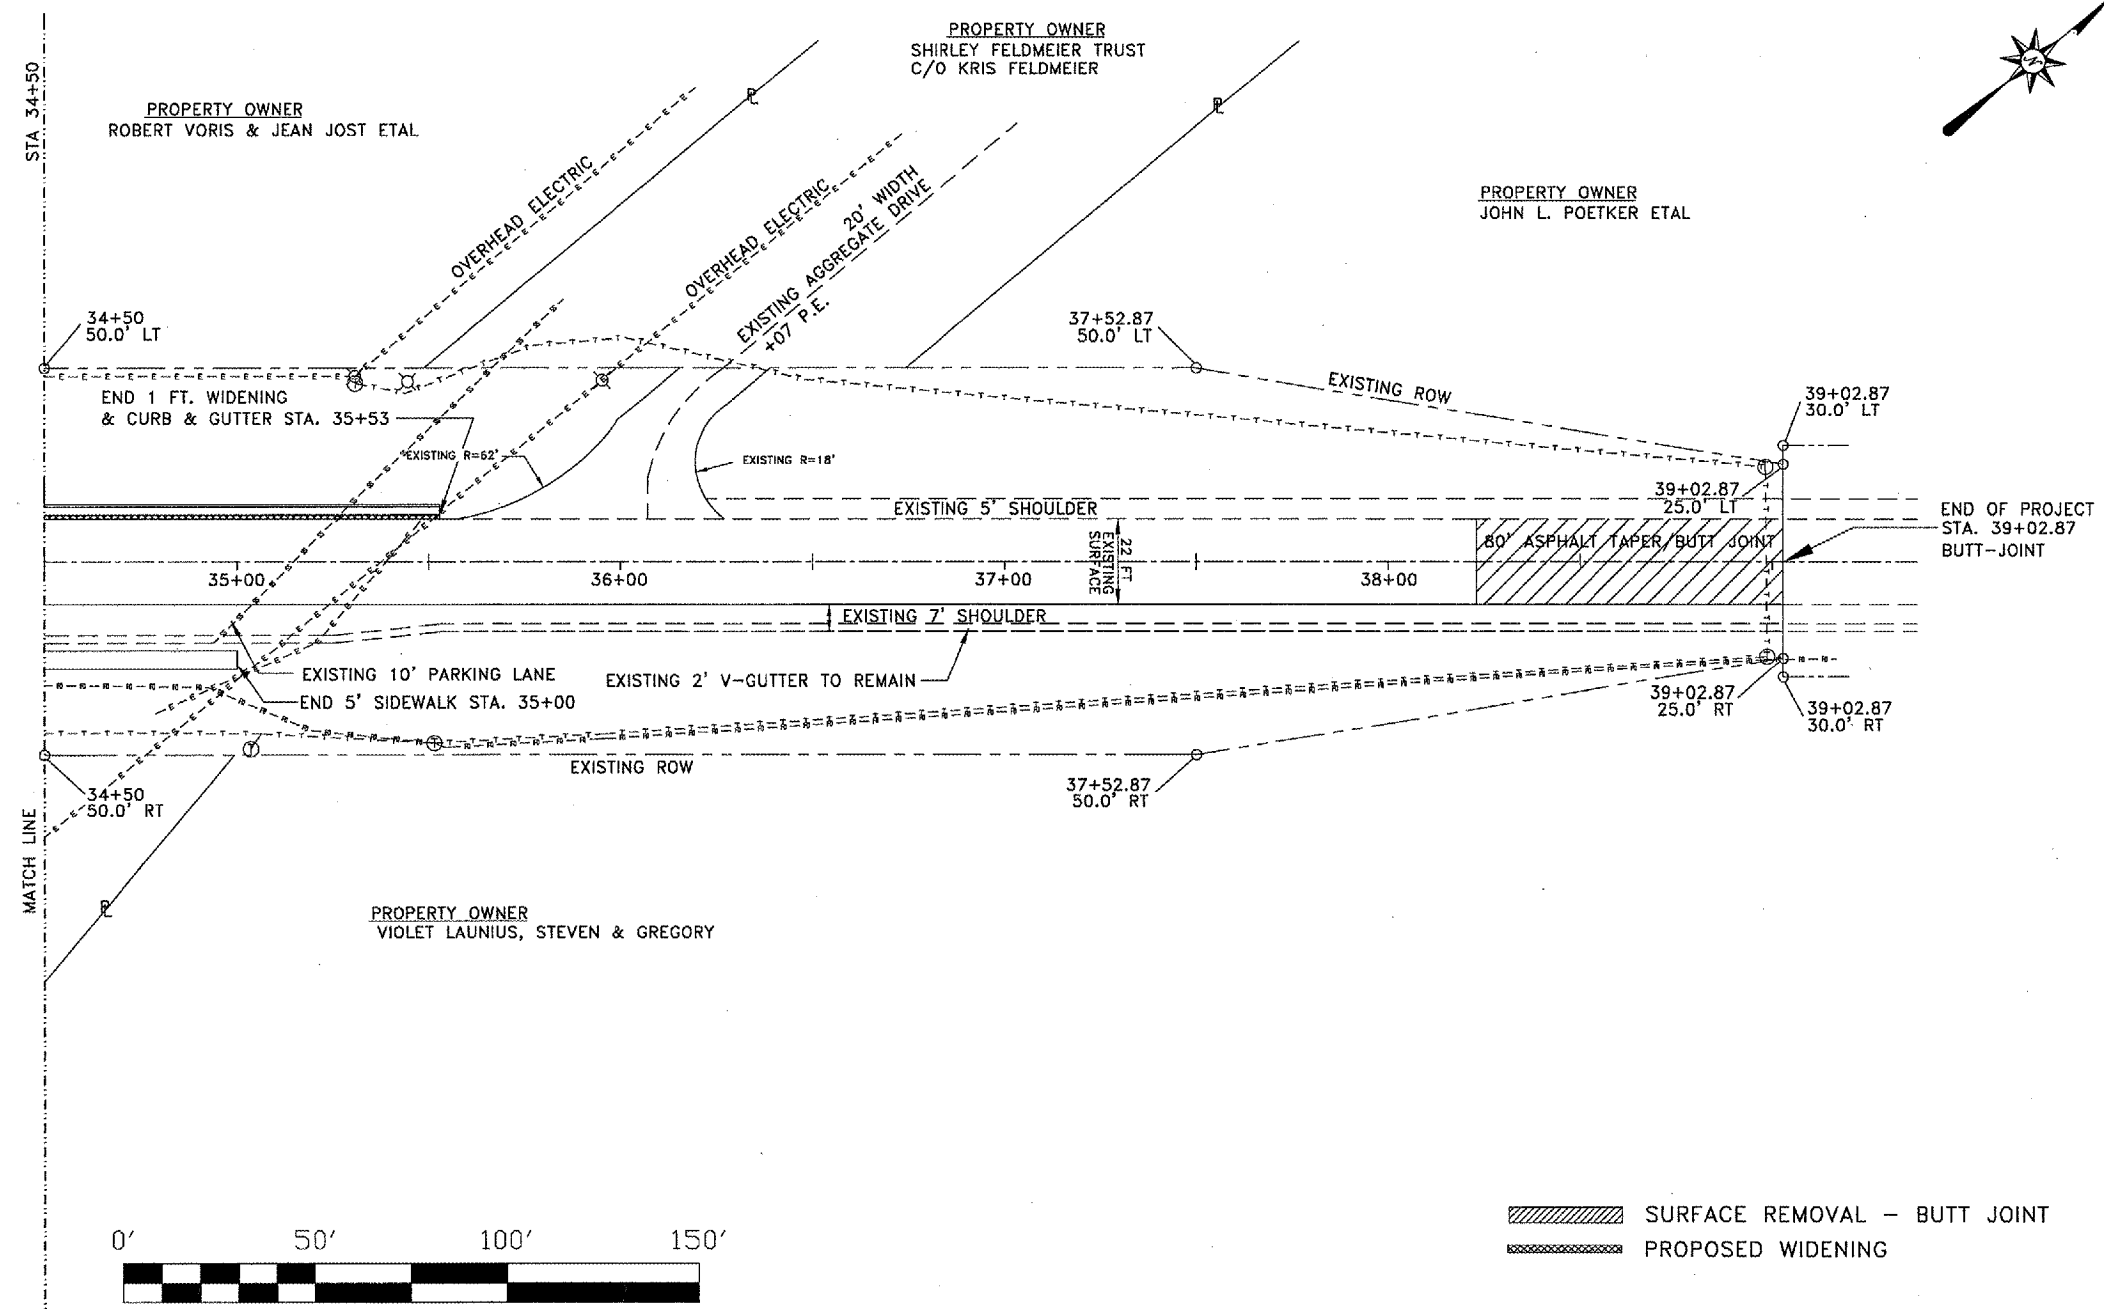


ROUTE NO	SECTION	COUNTY	TOTAL SHEETS	SHEET NO.
FAU 9319 C.H. 2 EXT	04-00042 -01-WR	MONROE	24	9

FEDERAL AID PROJECT
CONTRACT 97275

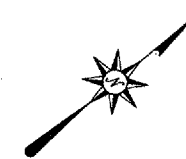

SURFACE REMOVAL - BUTT JOINT
 PROPOSED WIDENING

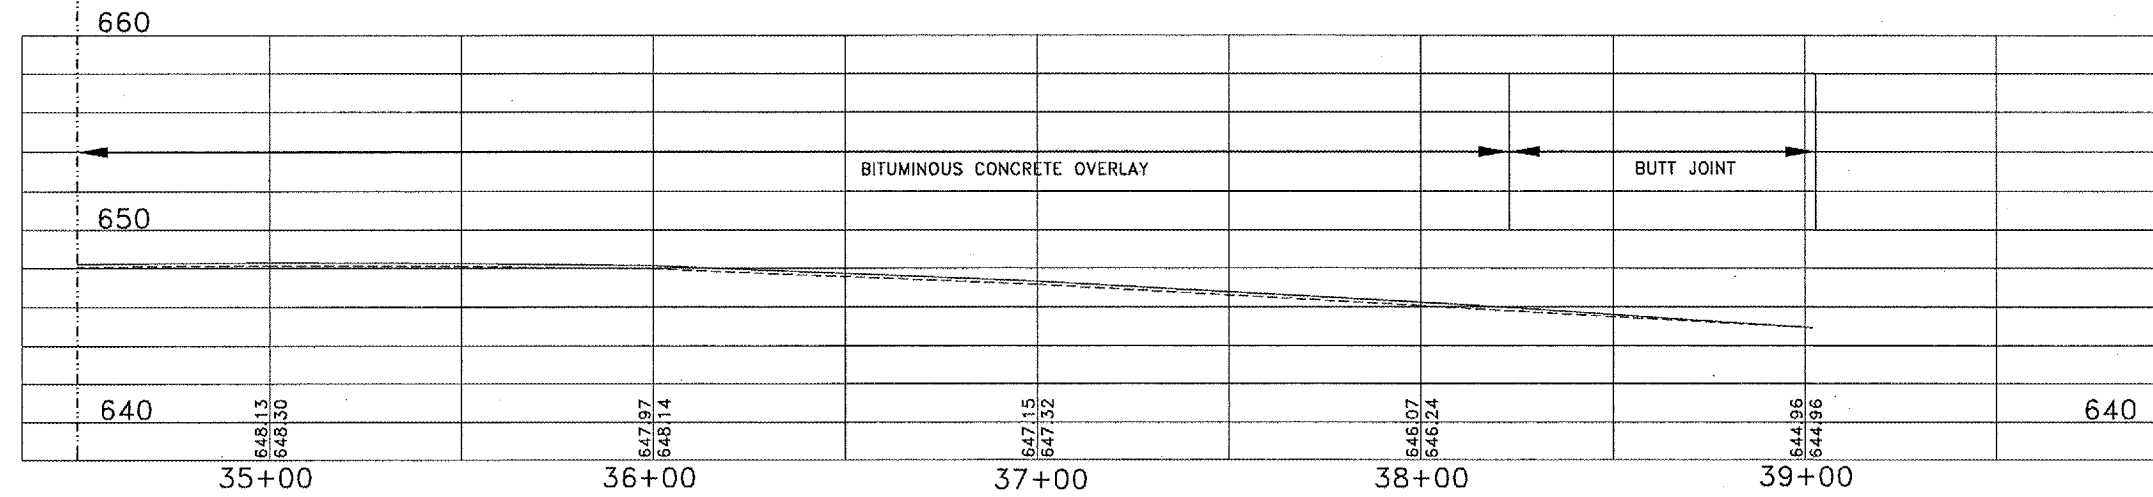

PLAN & PROFILE
 STA 34+50 TO STA 39+02.87
 HAMACHER STREET IMPROVEMENTS
 SECTION 04-00042-01-WR
 CITY OF WATERLOO
 MONROE COUNTY, IL