


| ROUTE NO. | SECTION | COUNTY | TOTAL SHEETS | SHEET NO. |
|------------------------|--------------------|--------|--------------|-----------|
| FAU 9319 C.H. 2 EXT | 04-00042 -01-WR | MONROE | 24 | 19 |

FEDERAL AID PROJECT
CONTRACT 97275

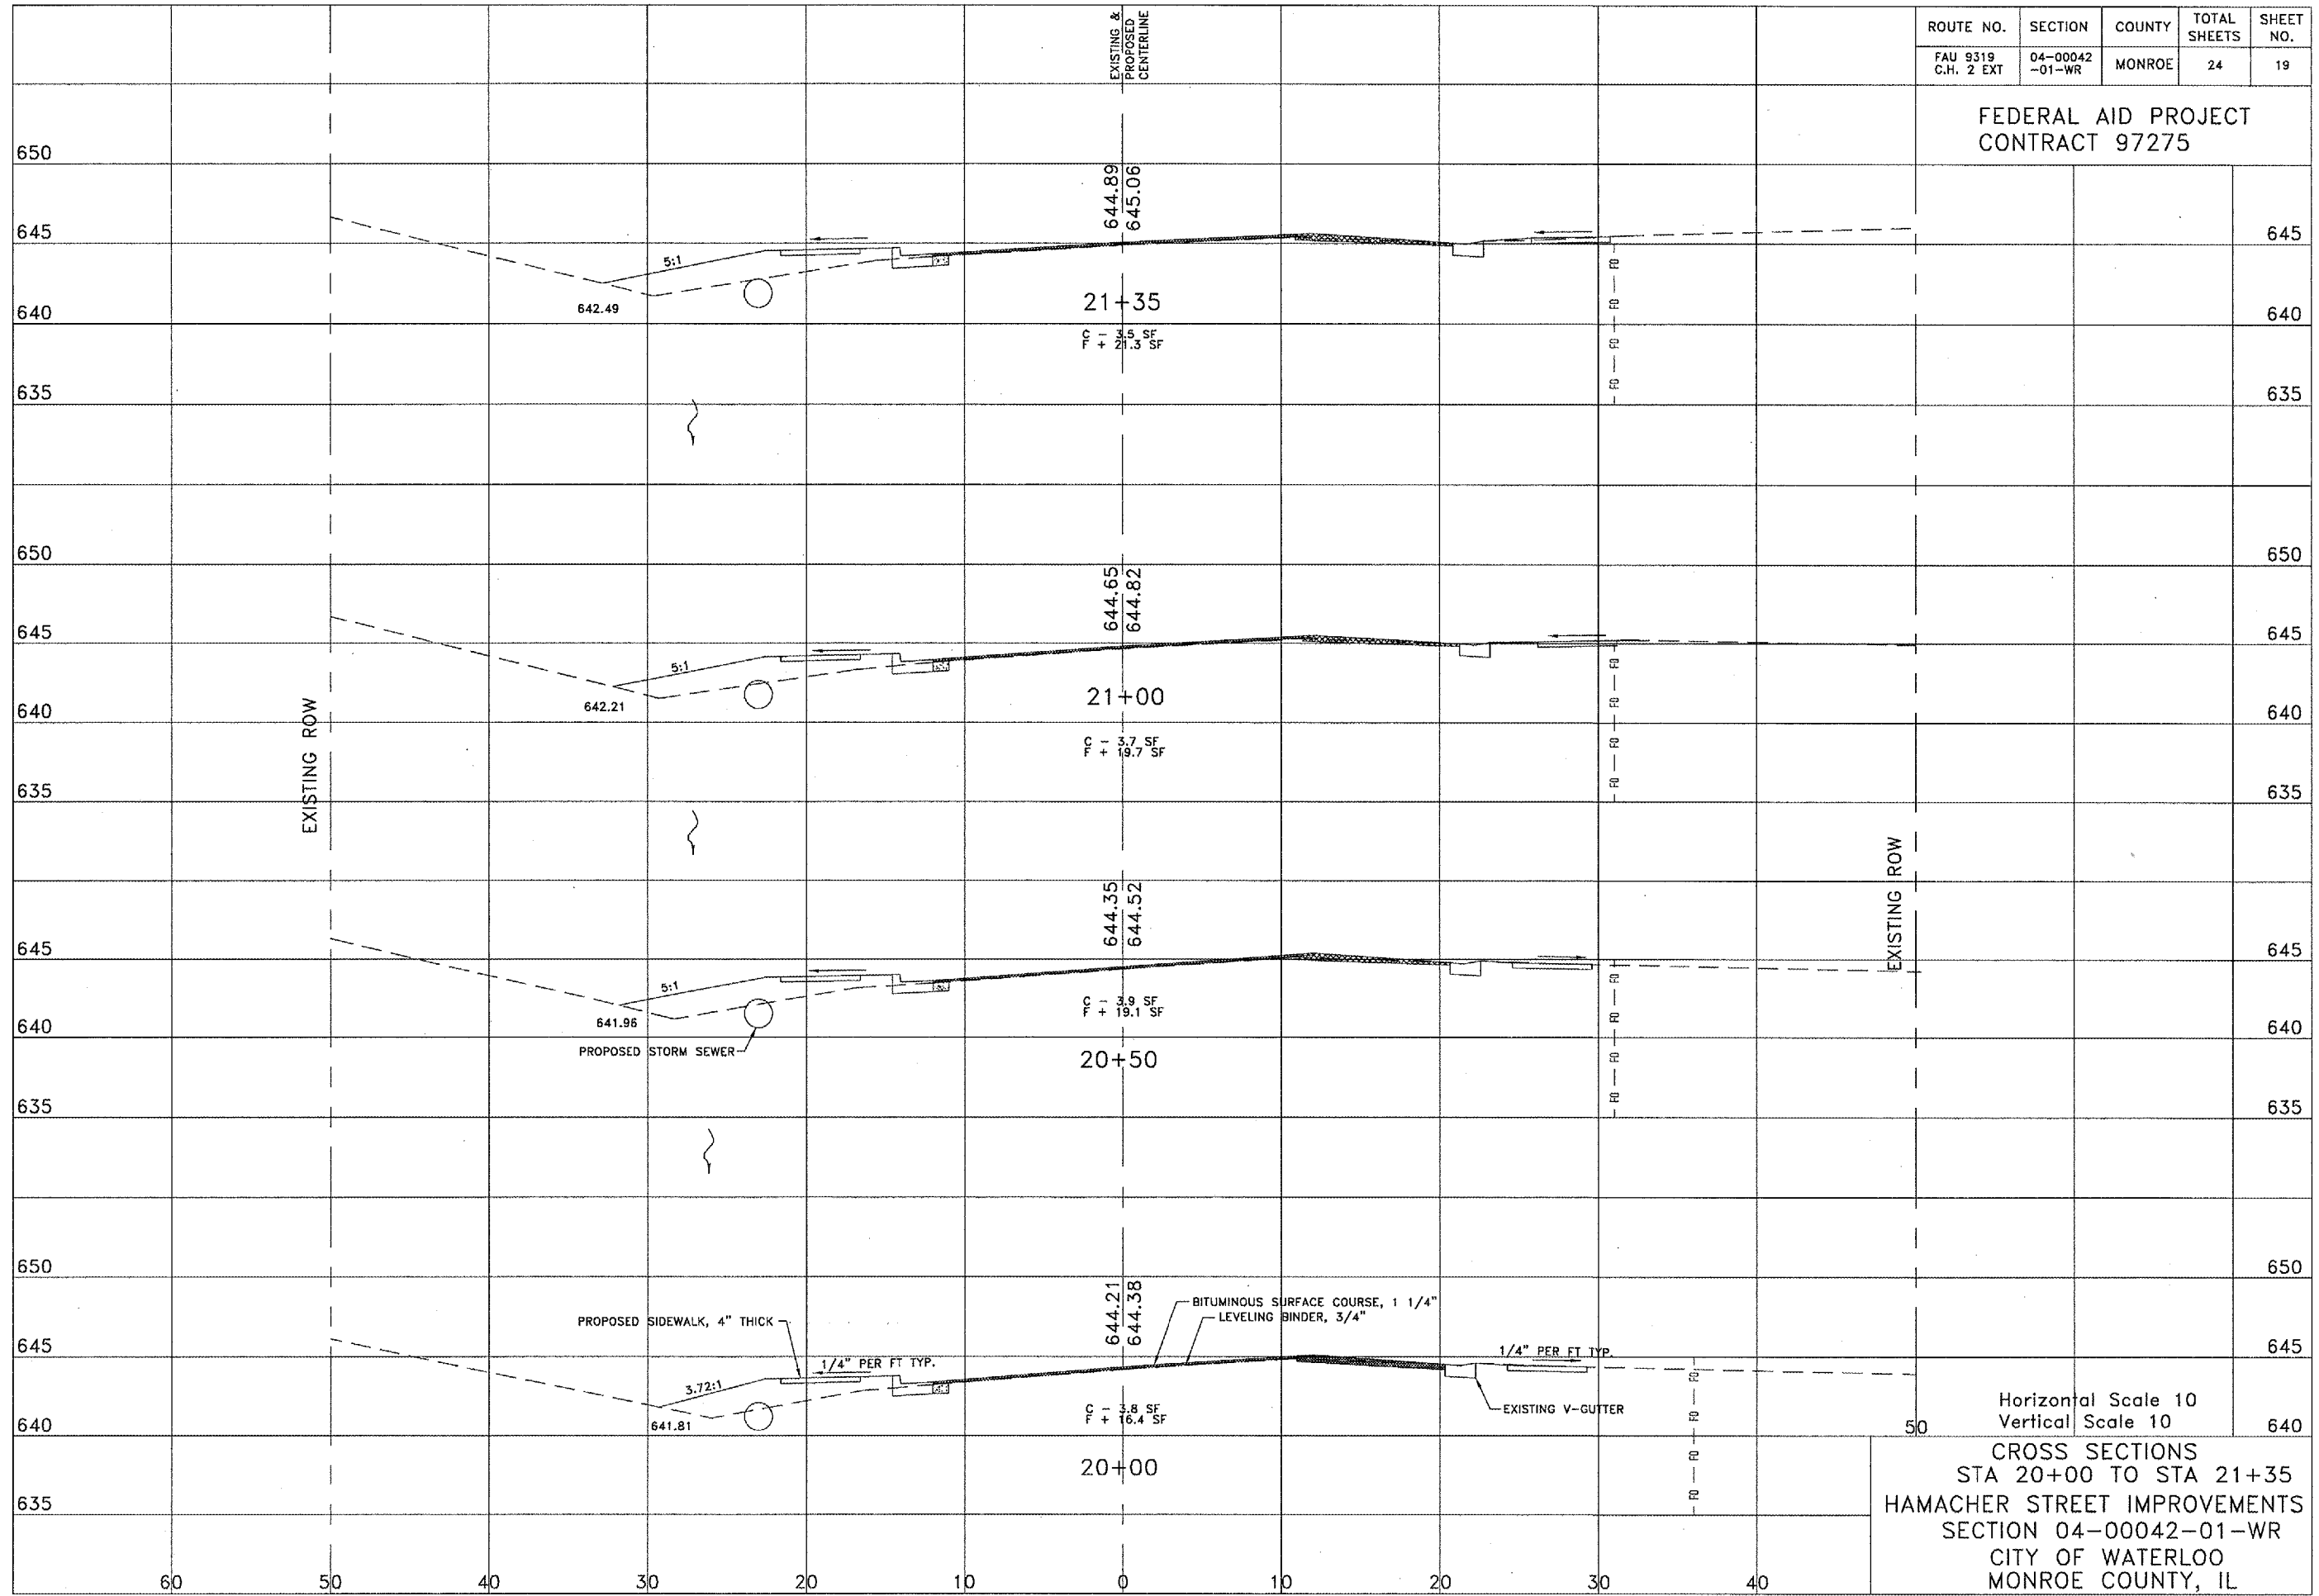

CROSS SECTIONS
 STA 20+00 TO STA 21+35
 HAMACHER STREET IMPROVEMENTS
 SECTION 04-00042-01-WR
 CITY OF WATERLOO
 MONROE COUNTY, IL