


F.A.I. RTE.	SECTION	COUNTY	TOTAL SHEETS	SHEET NO.
57	*	WILLIAMSON	60	7
STA.	TO STA.			
FED. ROAD DIST. NO.	ILLINOIS	FED. AID PROJECT		

* [X1-(4,4-1,5,6,6-2)] R-1

TYPICAL SECTION #1

MILL AND RUBBLIZE

WILLIAMSON COUNTY
 NORTHBOUND LANES ONLY
 FAI RTE 57
 (LOOKING IN DIRECTION OF TRAVEL)

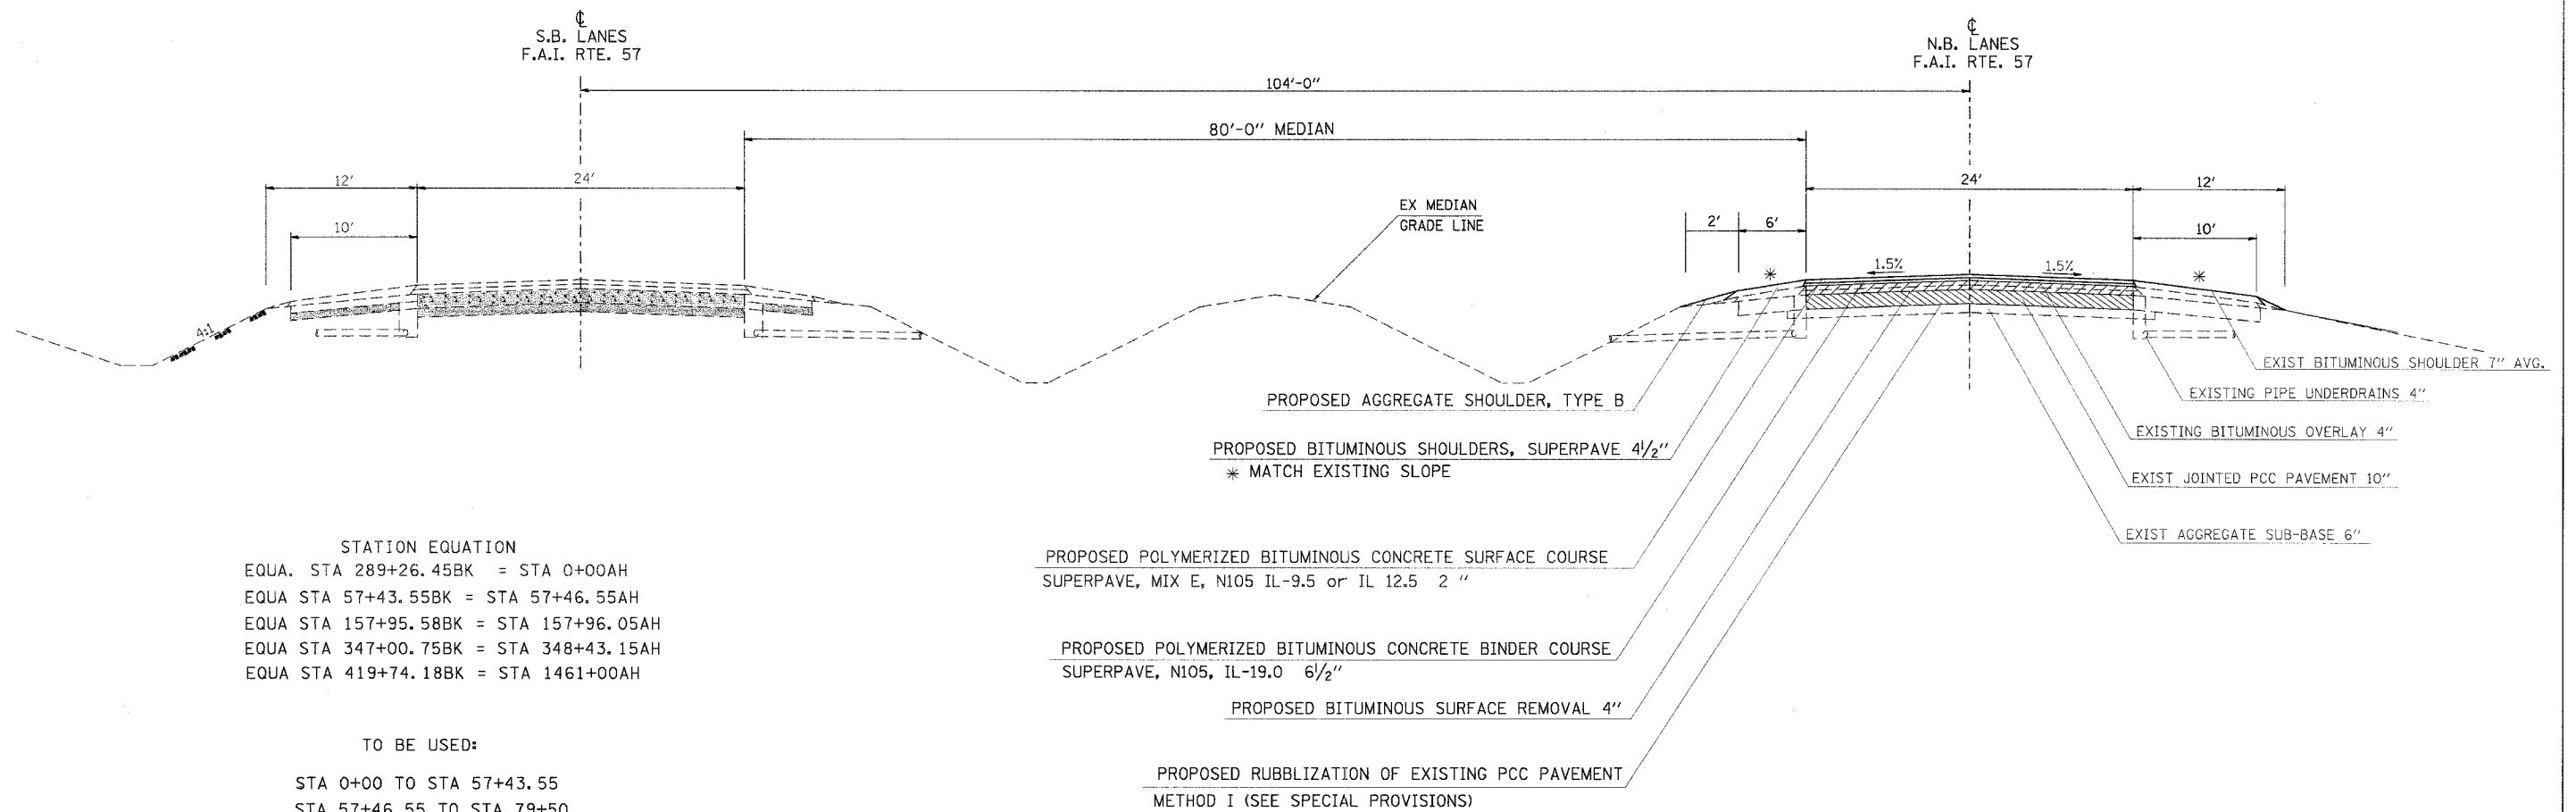

STATION EQUATION
 EQUA. STA 289+26.45BK = STA 0+00AH
 EQUA STA 57+43.55BK = STA 57+46.55AH
 EQUA STA 157+95.58BK = STA 157+96.05AH
 EQUA STA 347+00.75BK = STA 348+43.15AH
 EQUA STA 419+74.18BK = STA 1461+00AH

TO BE USED:
 STA 0+00 TO STA 57+43.55
 STA 57+46.55 TO STA 79+50
 STA 83+70 TO STA 157+95.58
 STA 157+96.05 TO STA 163+40
 STA 193+20 TO STA 226+30
 STA 231+50 TO STA 253+10
 STA 257+25 TO STA 347+00.75
 STA 348+43.15 TO STA 361+50
 STA 365+30 TO STA 419+74.18
 STA 1461+00 TO STA 1465+00

LEGEND

	PCC PAVEMENT
	AGGREGATE SUB-BASE
	BITUMINOUS SURFACE REMOVAL
	RUBBLIZED PAVEMENT

PLOT DATE = 3/29/2006
 FILE NAME = \\1901600-VRB\605\fig-m32
 PLOT SCALE = 5/8"=1'-0"
 USER NAME = ahepar-dgd