
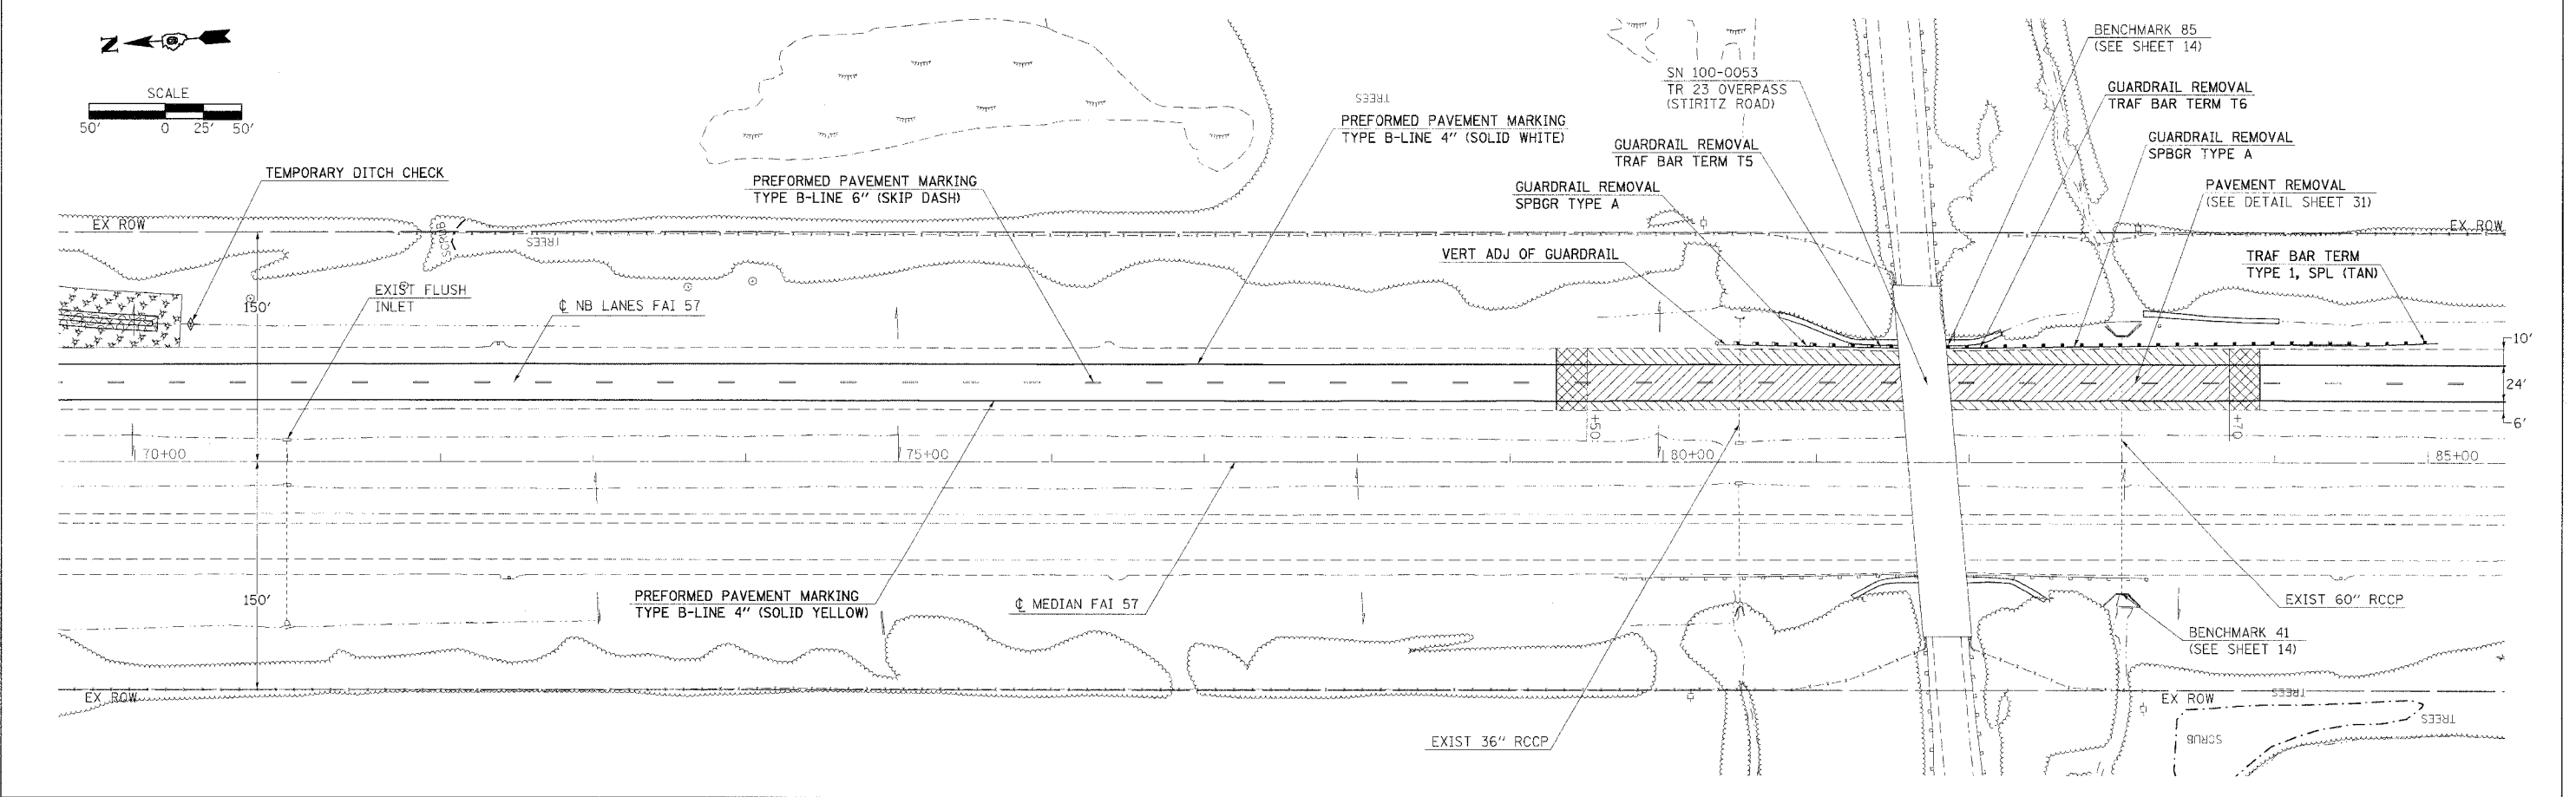


F.A.I. RTE.	SECTION	COUNTY	TOTAL SHEETS	SHEET NO.
57	*	WILLIAMSON	60	17

STA. \_\_\_\_\_ TO STA. \_\_\_\_\_  
 FED. ROAD DIST. NO. \_\_\_\_\_ ILLINOIS FED. AID PROJECT  
 \* EX1-(4,4-1,5,6,6-2)J R-1

SEEDING, CLASS 2 (MODIFIED)  
 MULCH, METHOD 2  
 STONE RIPRAP DITCH (SEE DETAIL SHEET 58)

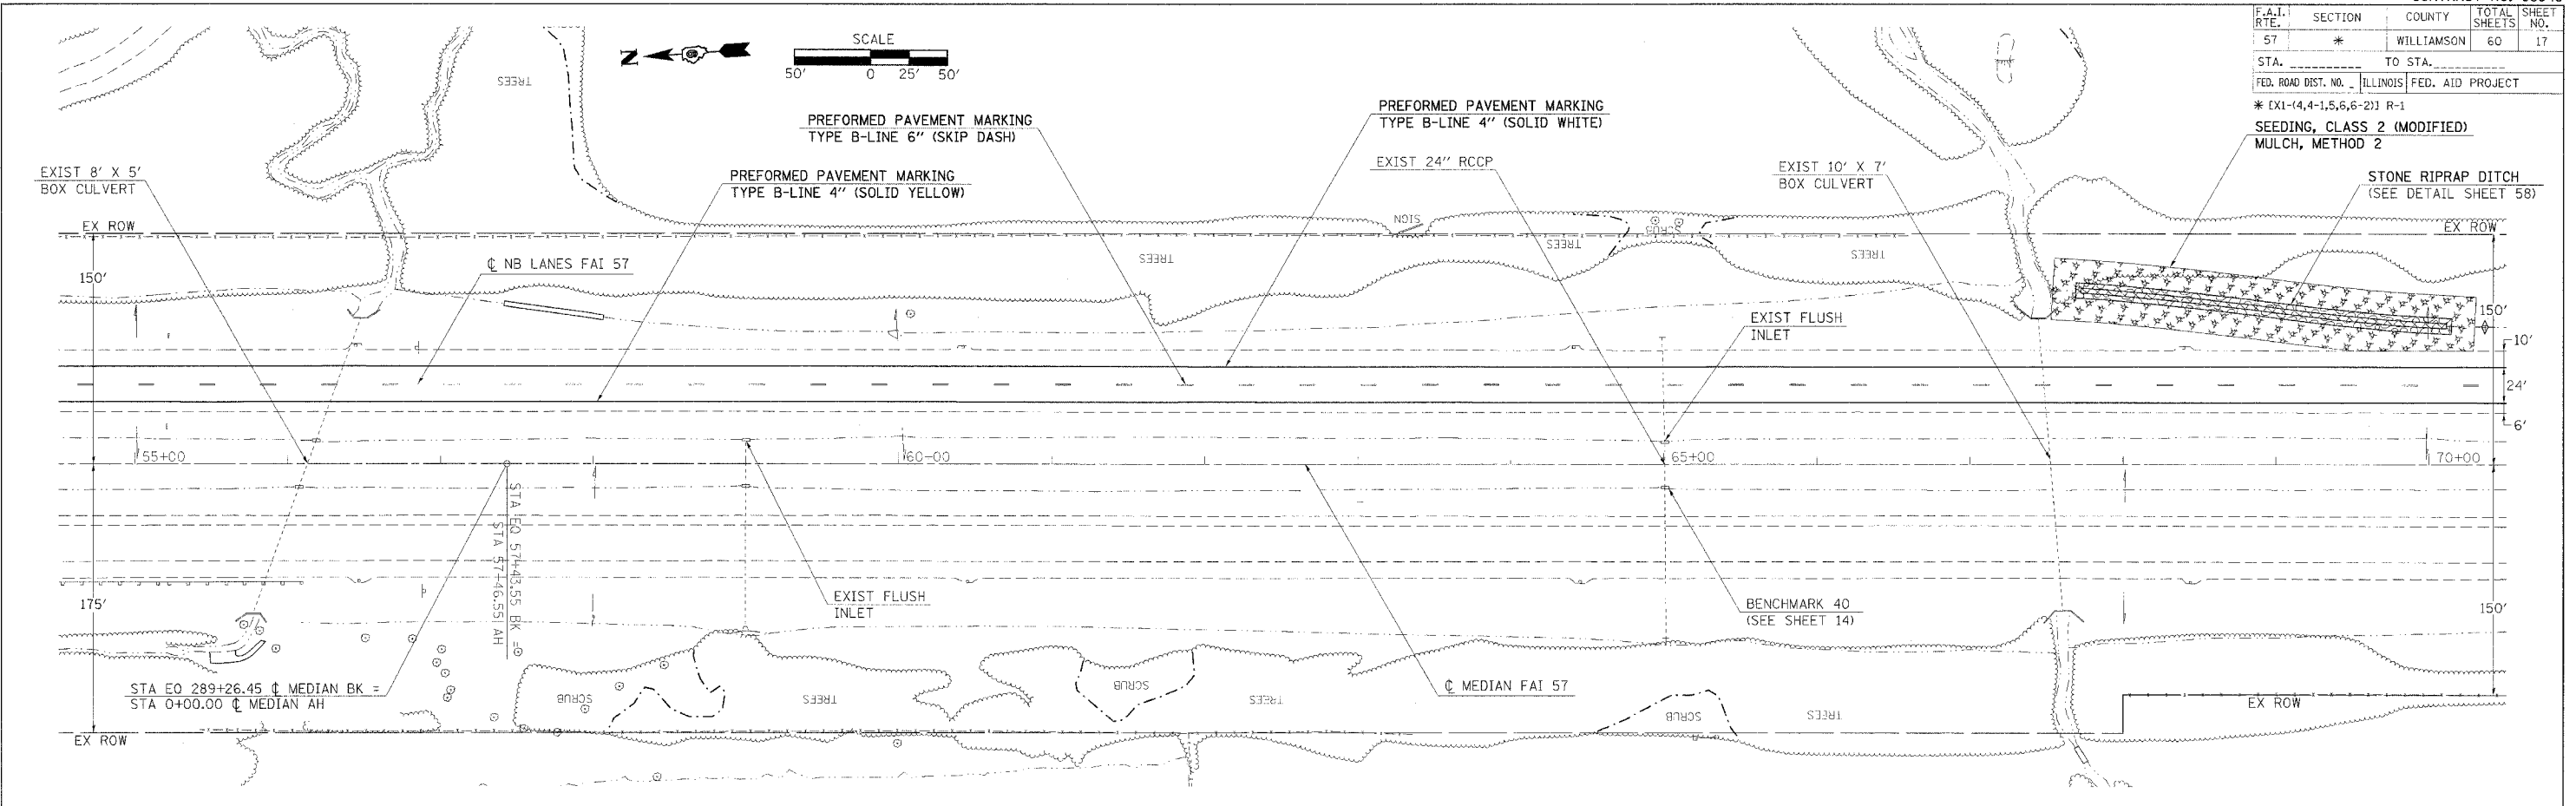

PLOT DATE = 3/18/2005  
 FILE NAME = c:\p\projects\981666\981666.dwg  
 PLOT SCALE = 5/8\"/>