
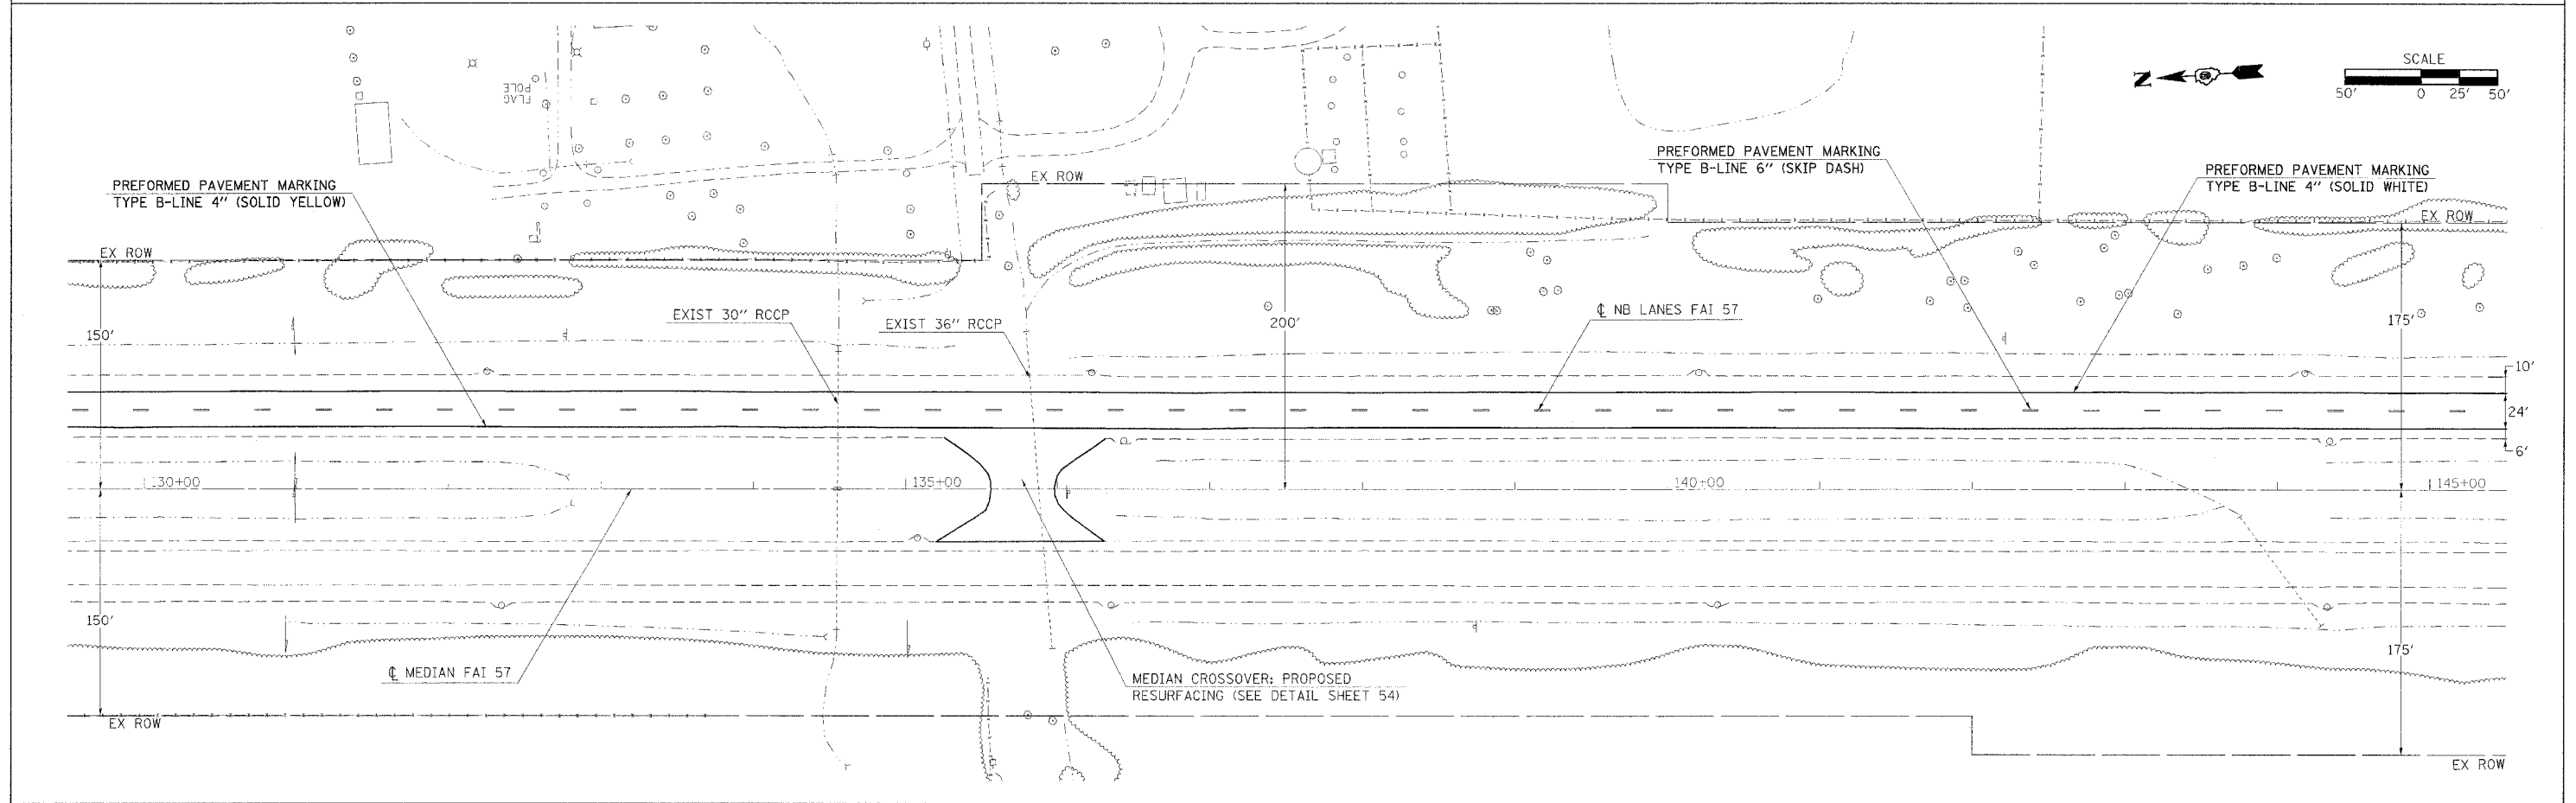


F.A.I. RTE.	SECTION	COUNTY	TOTAL SHEETS	SHEET NO.
57	*	WILLIAMSON	60	19

STA. _____ TO STA. _____

FED. ROAD DIST. NO. _____ ILLINOIS FED. AID PROJECT

* EX1-(4,4-1,5,6,6-2)J R-1

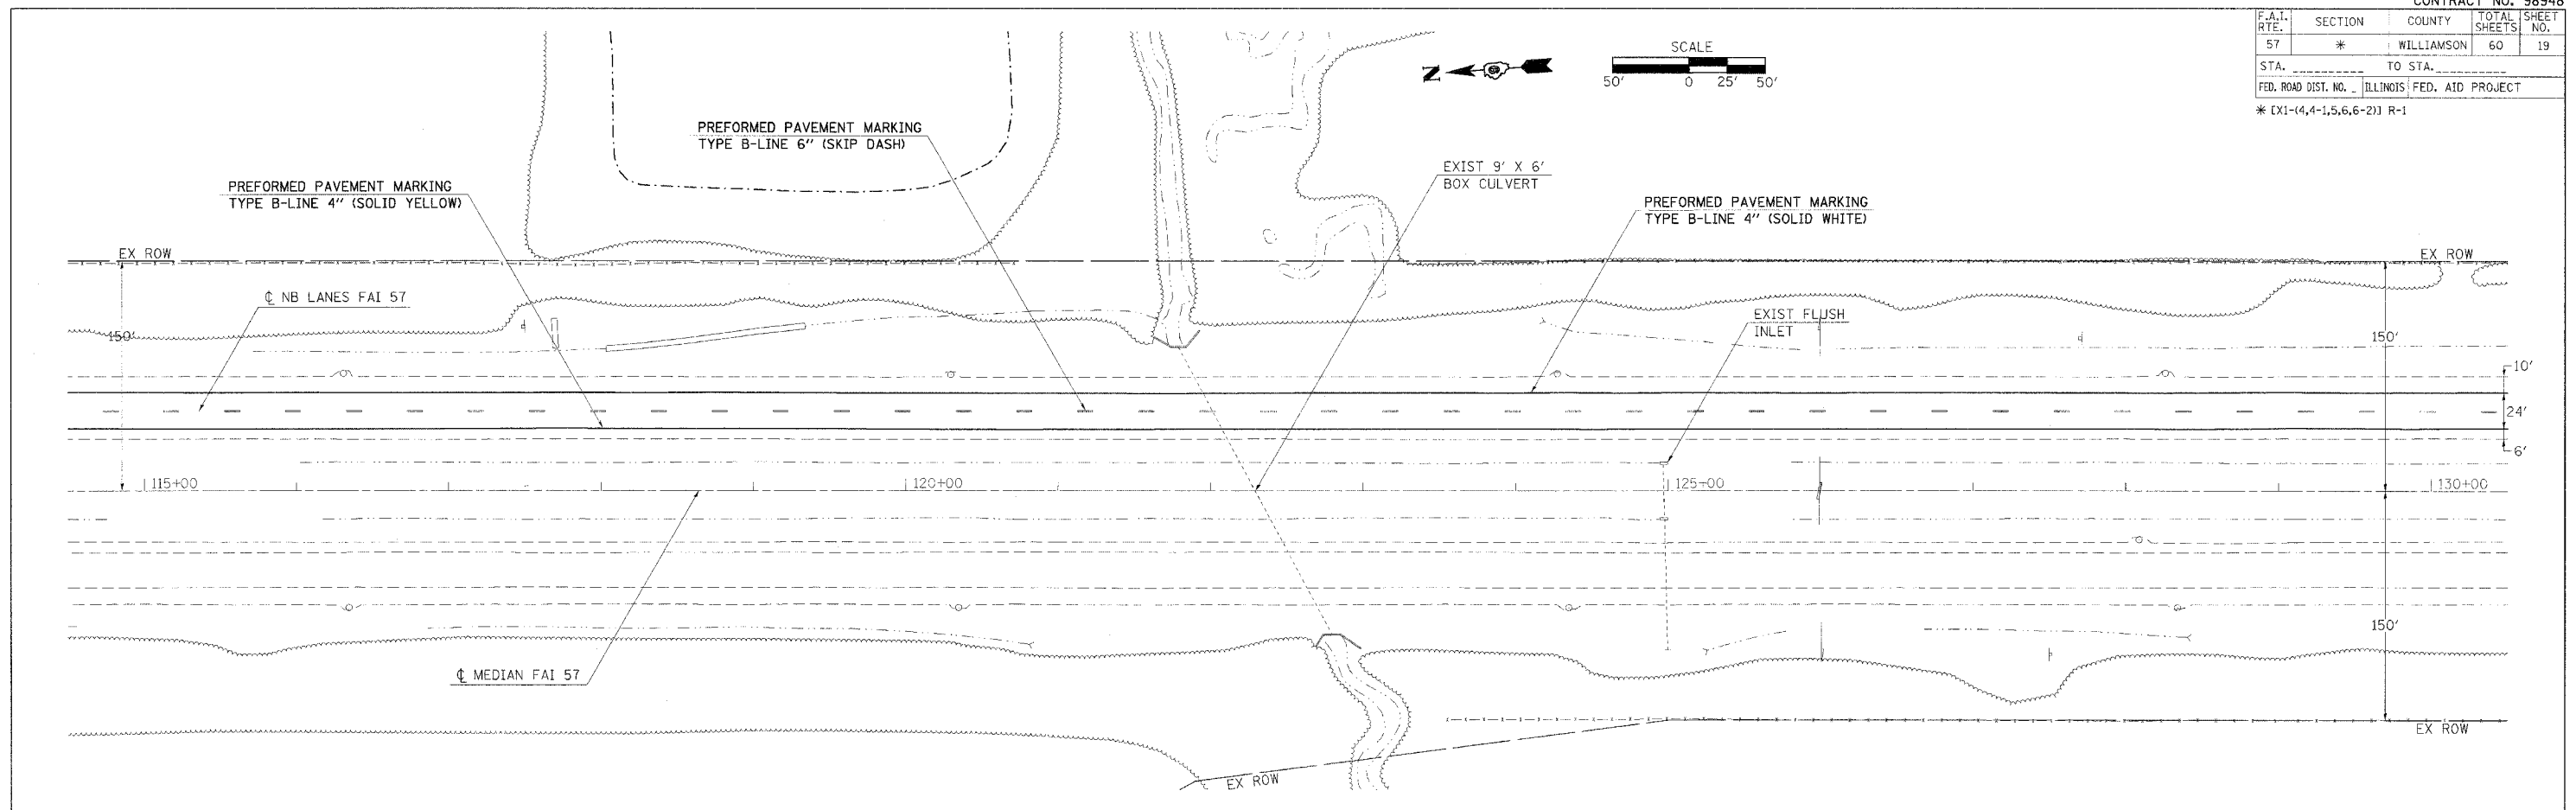

PLOT DATE = 3/30/2006
 FILE NAME = c:\p\projects\98948\98948.dwg
 PLOT SCALE = 1/8" = 1' IN.
 USER NAME = shepard-gp