



F.A.T. RTE.	SECTION	COUNTY	TOTAL SHEETS	SHEET NO.
57	*	WILLIAMSON	60	20

FED. ROAD DIST. NO. ILLINOIS FED. AID PROJECT

* CX1-(4,4-1,5,6,6-2) R-1



EXIST. CURVE REV:02
 PI STA. = 152+06.65
 $\Delta = 3^\circ 55' 40''$ (L.T)
 $D = 0^\circ 20' 00''$
 $R = 17,188.76'$
 $T = 589.40'$
 $L = 1,178.33'$
 $E = 10.10'$
 $e = \dots$
 $T.R. = \dots$
 $S.E. RUN = \dots$
 $P.C. STA. = 146+17.25$
 $P.T. STA. = 157+95.58$

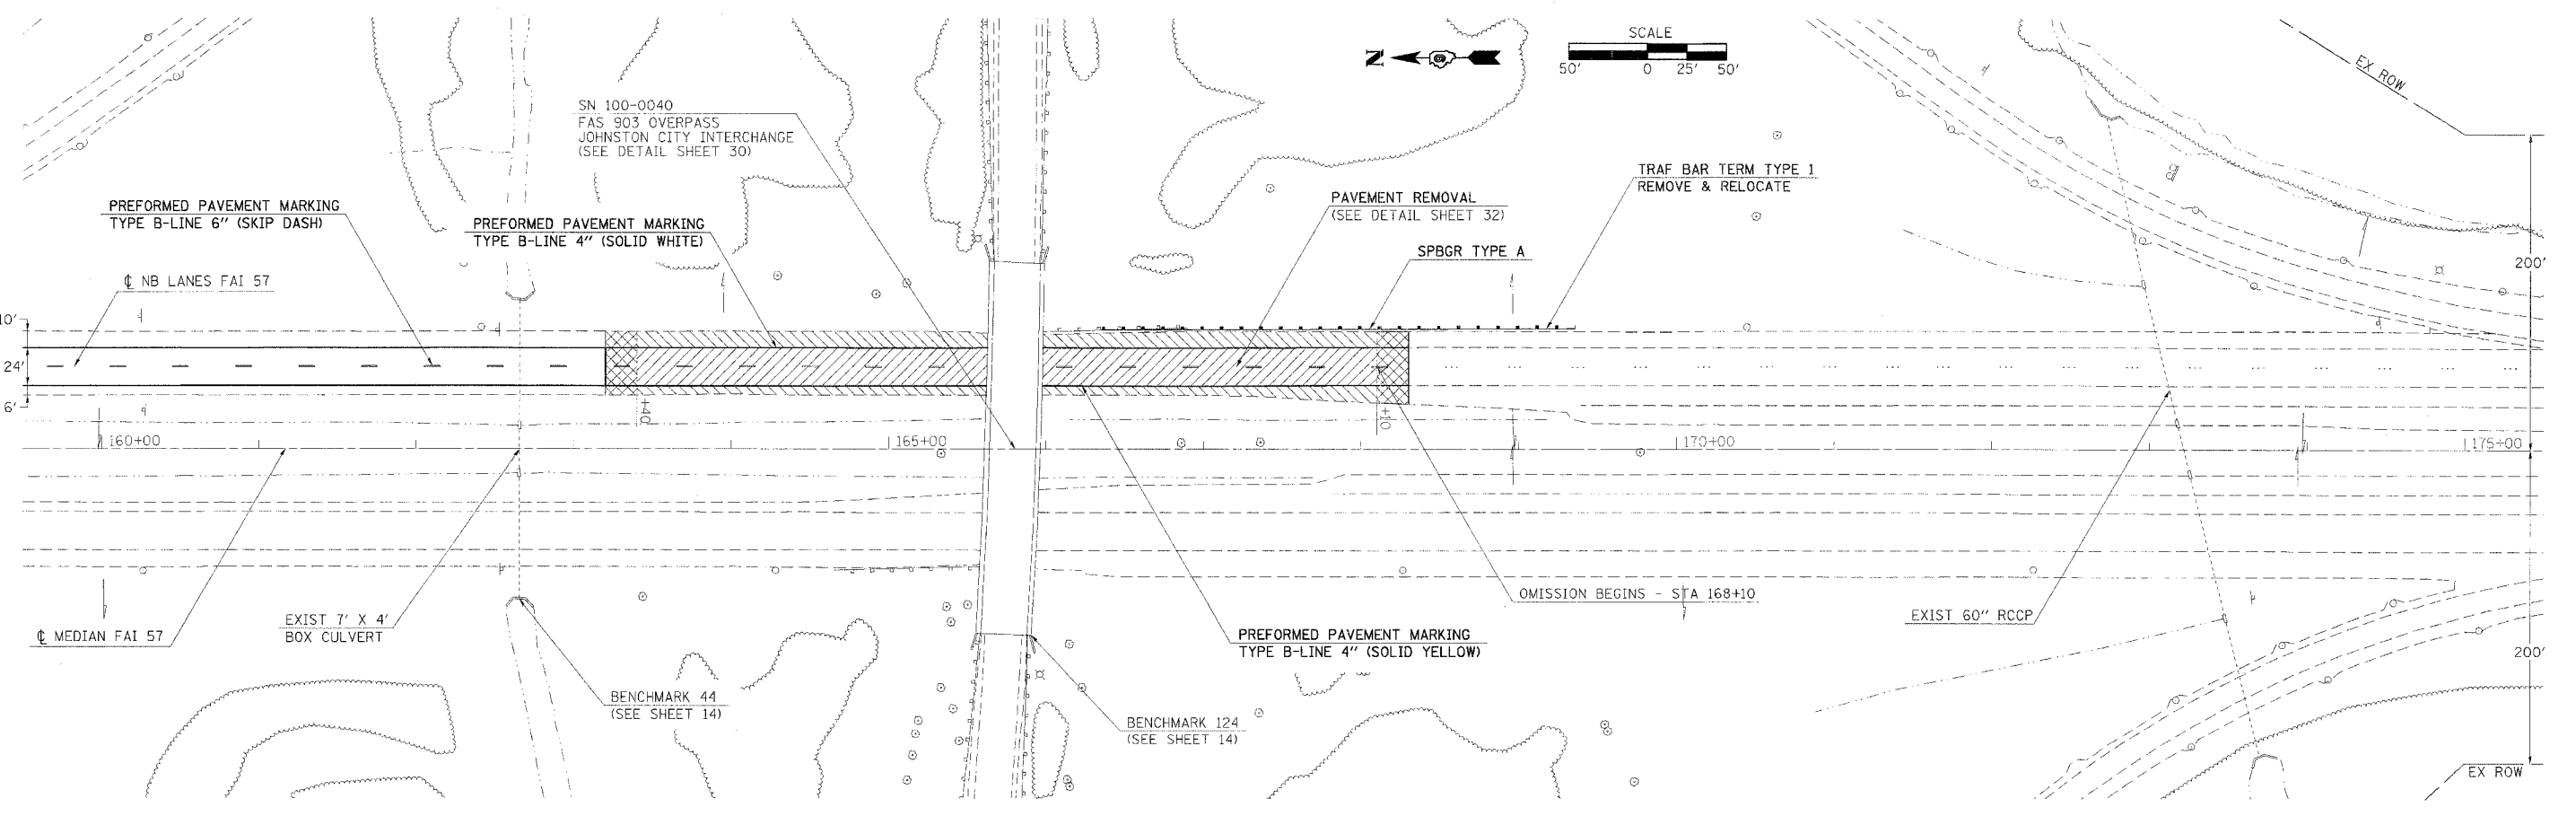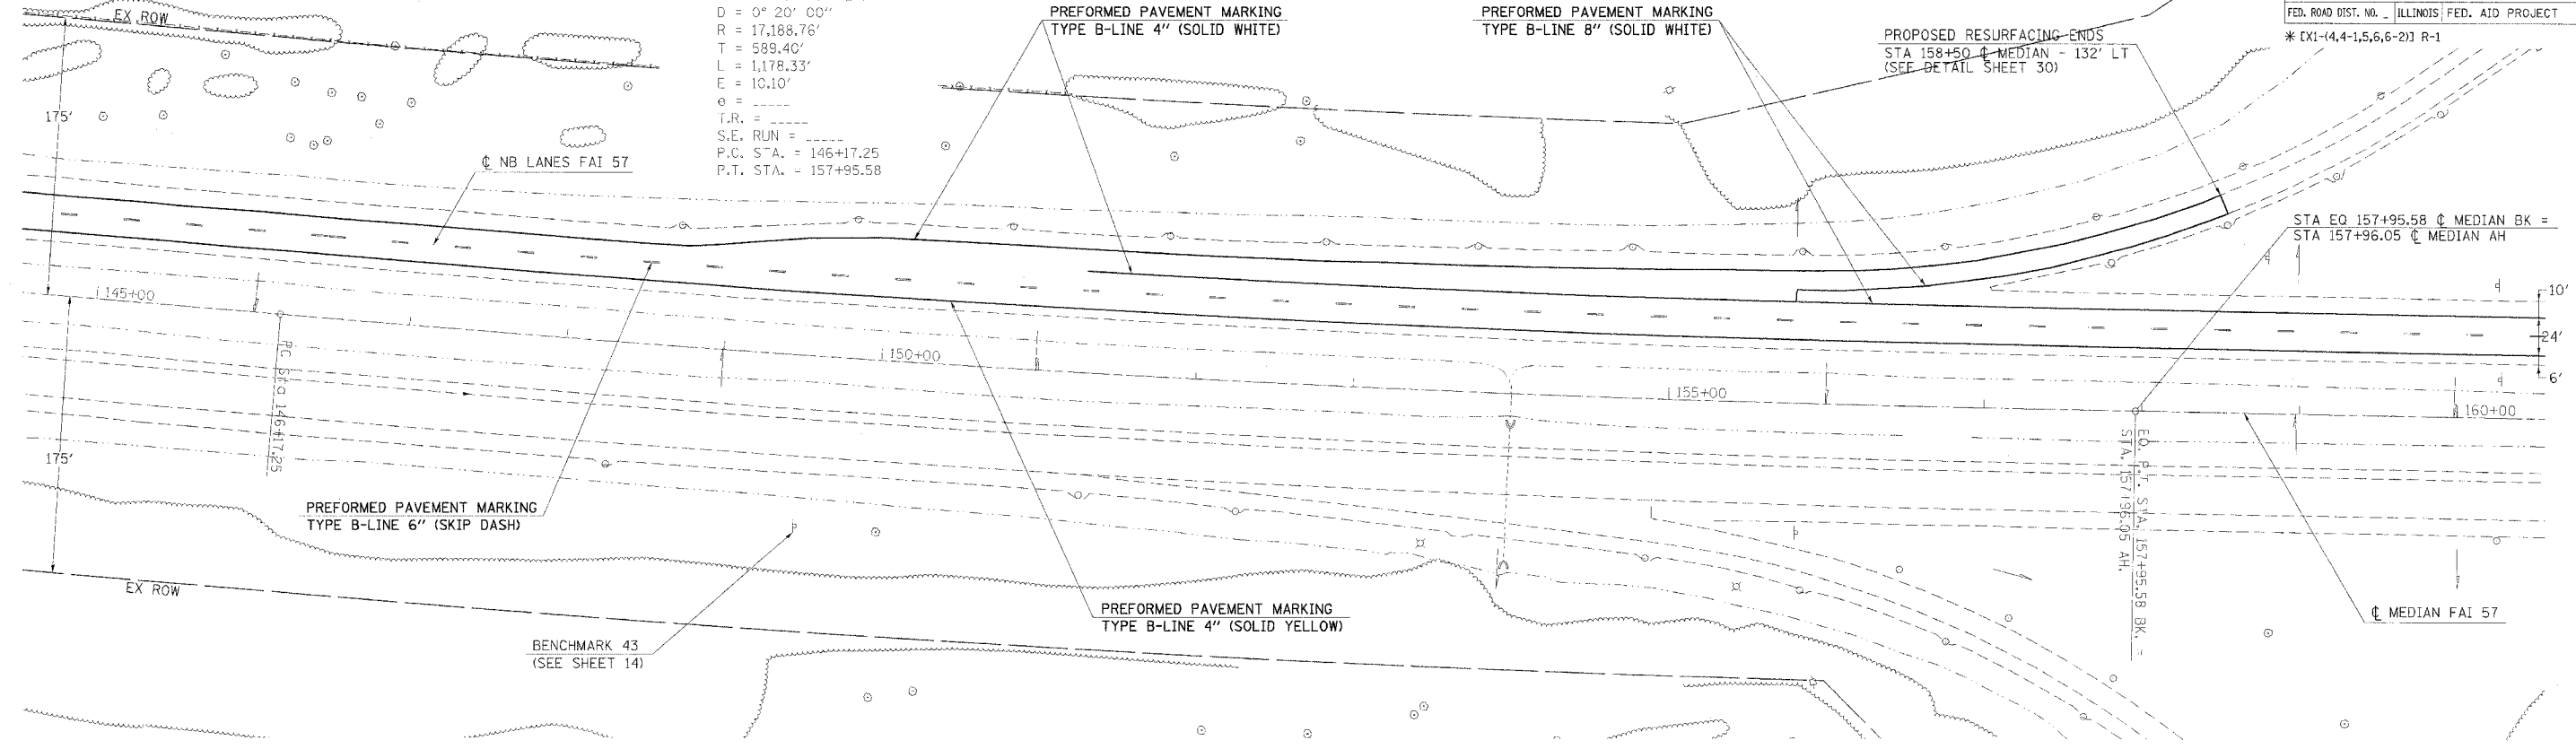

PLOT DATE = 3/30/2006
 PLOT SCALE = 1/8"=100'
 USER NAME = shespa-dgd