
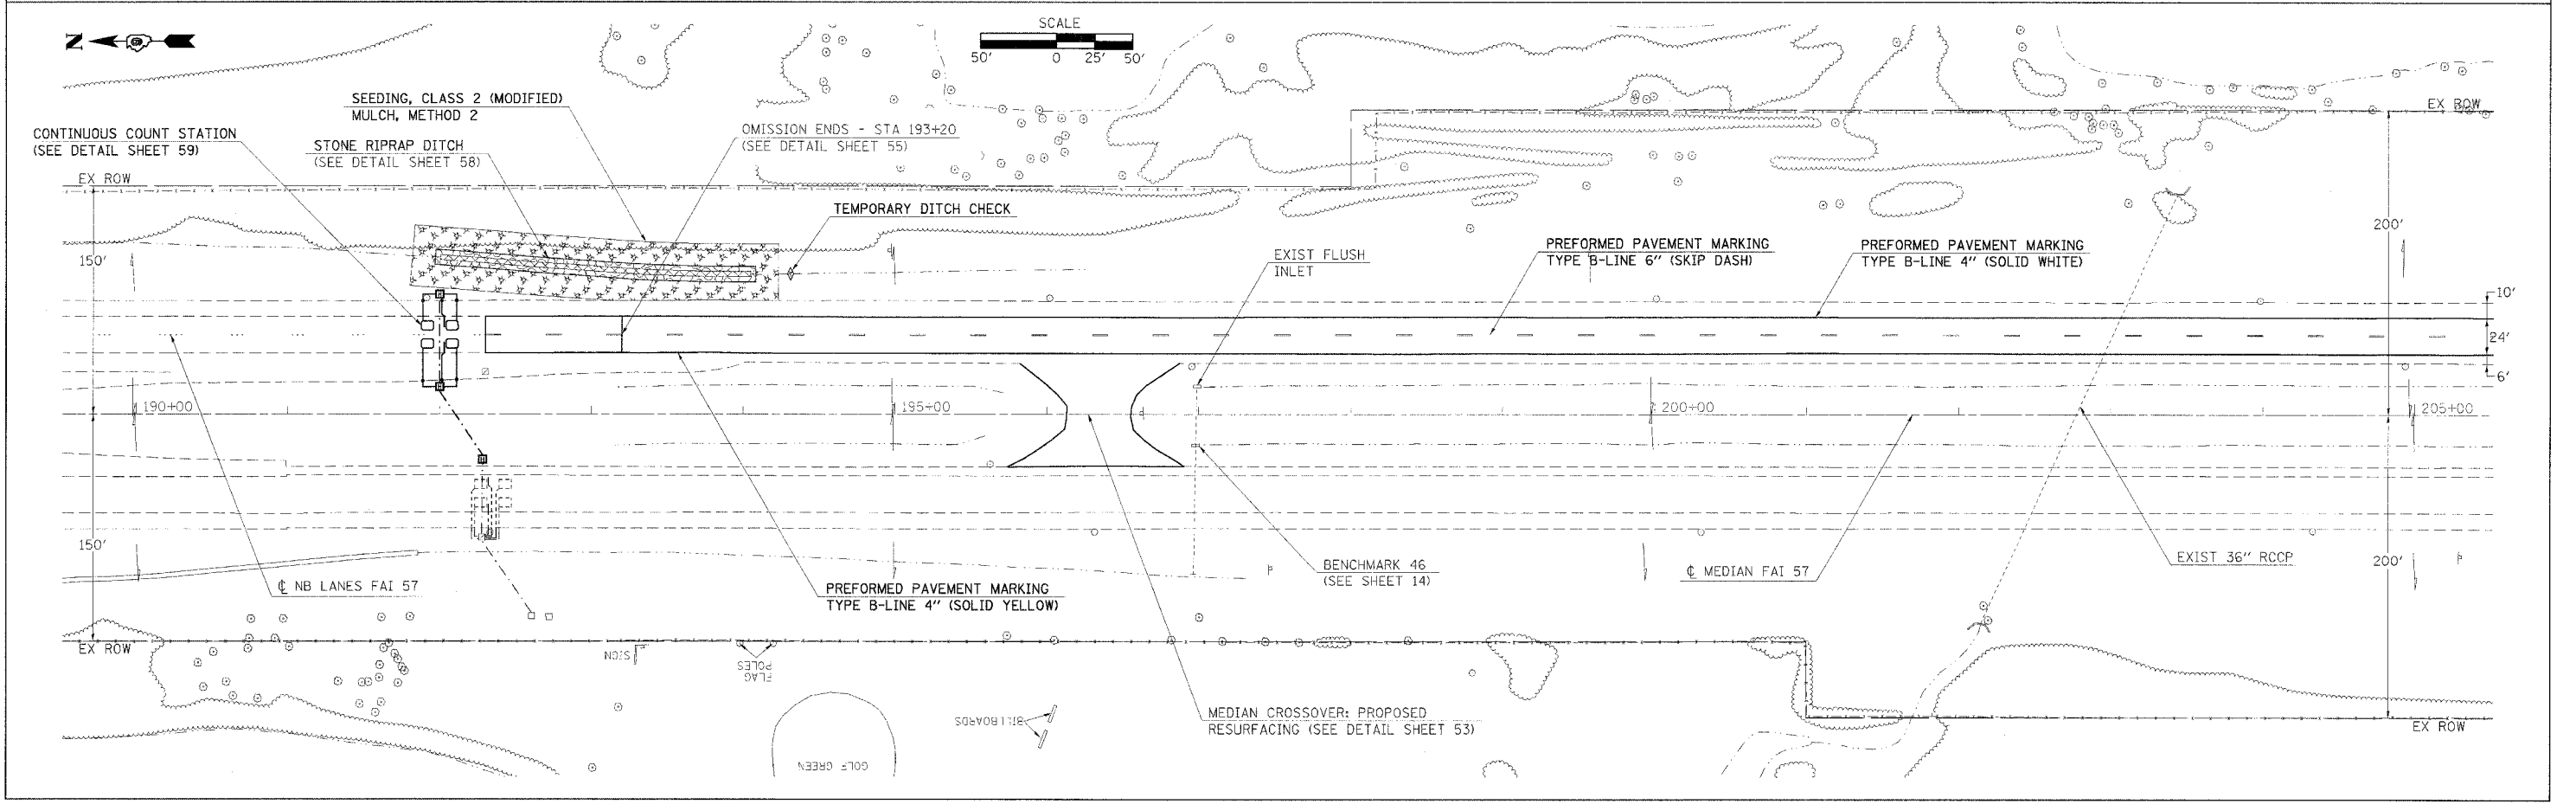


F.A.I. RTE.	SECTION	COUNTY	TOTAL SHEETS	SHEET NO.
57	*	WILLIAMSON	60	21
STA. TO STA.		ILLINOIS FED. AID PROJECT		
FED. ROAD DIST. NO.		* EX1-(4,4-1,5,6,6-2) R-1		

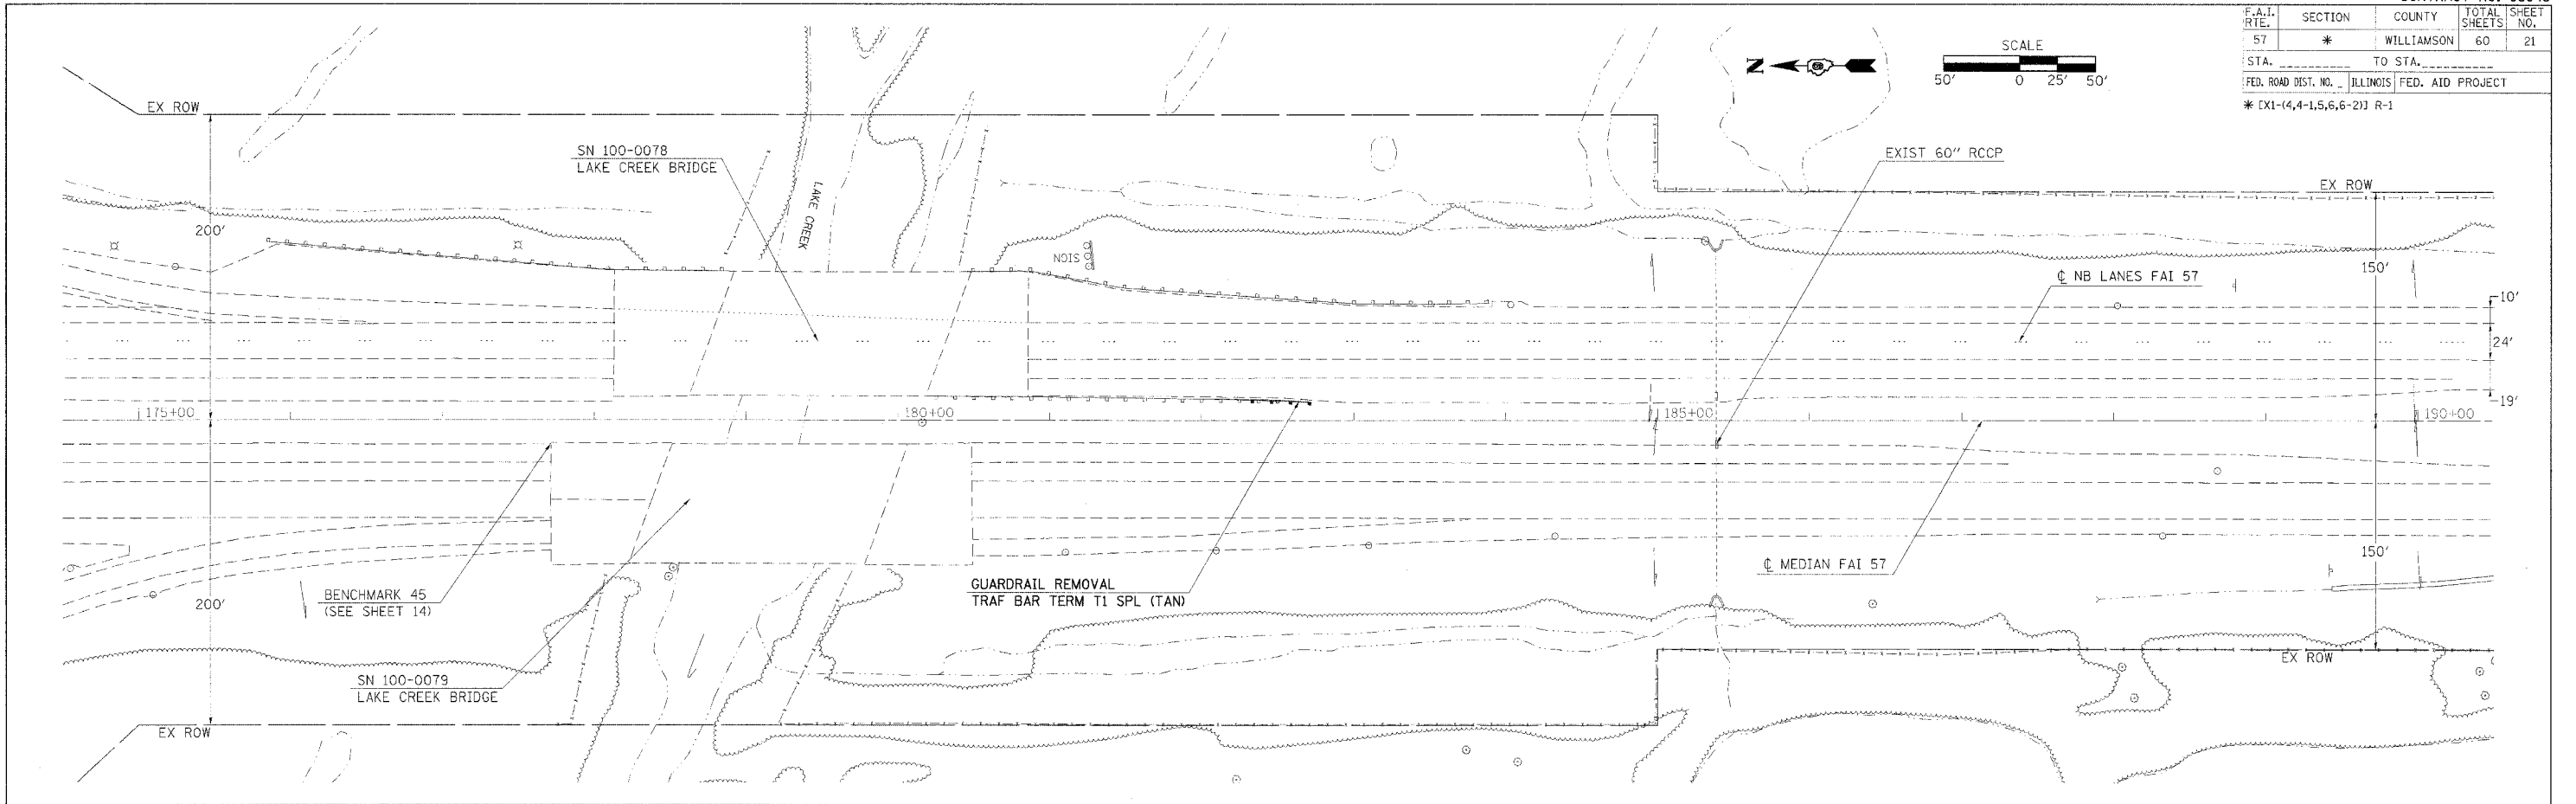

PLOT DATE = 3/28/2008
 FILE NAME = \\s01601500\p01601500\21.dwg
 PLOT SCALE = 50,0000 / 1" = 500'-0"
 USER NAME = sheperddg