
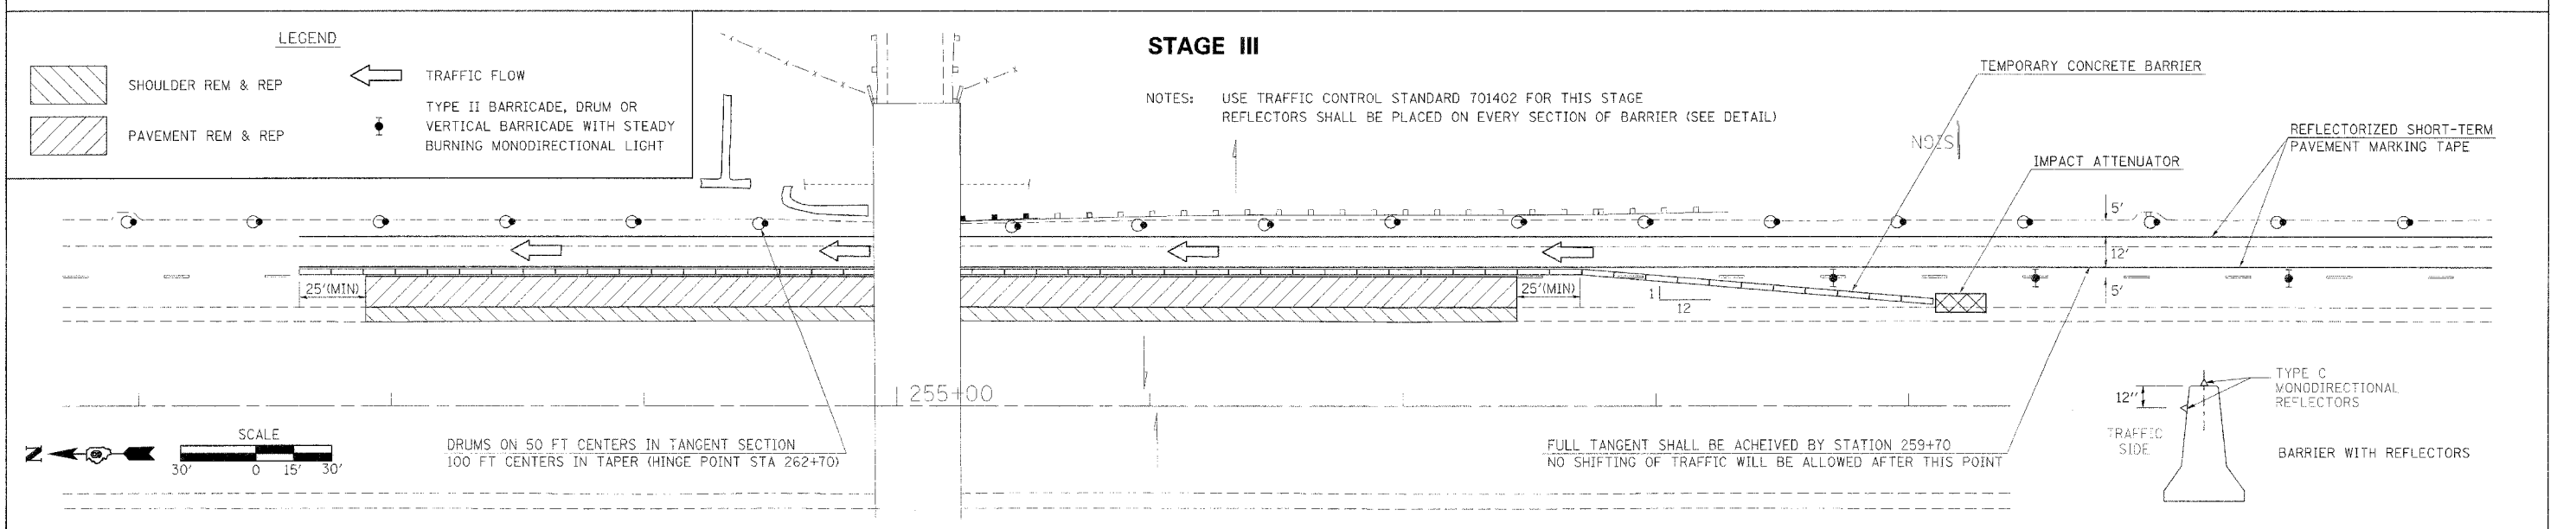
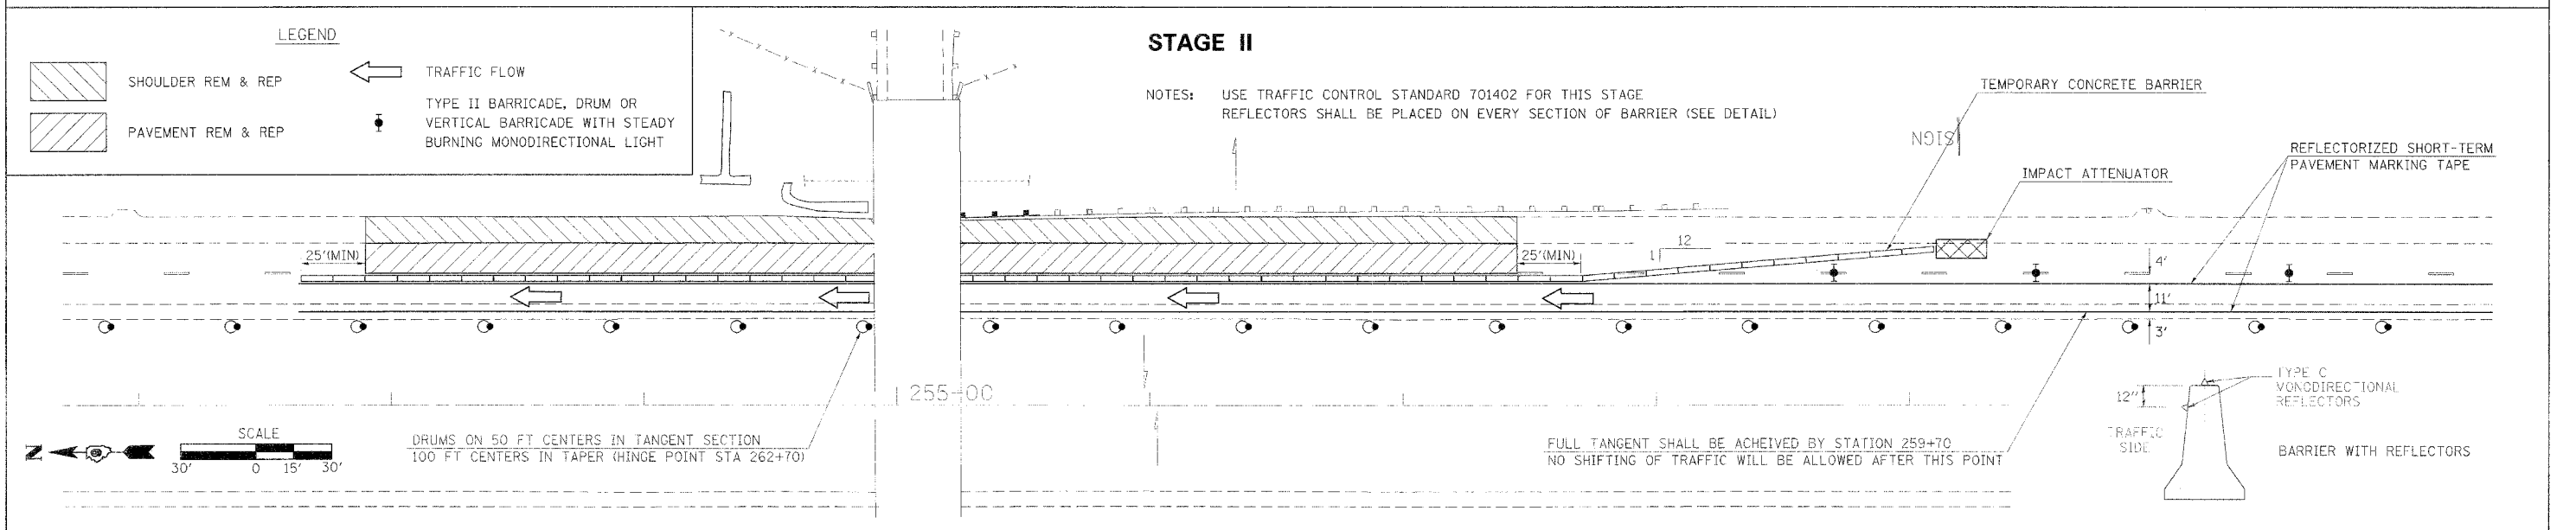


F.A.T. RTE.	SECTION	COUNTY	TOTAL SHEETS	SHEET NO.
57	*	WILLIAMSON	60	51
STA.		TO STA.		
FED. ROAD DIST. NO. ILLINOIS FED. AID PROJECT				
* (X1-(4,4-1,5,6,6-2)) R-1				

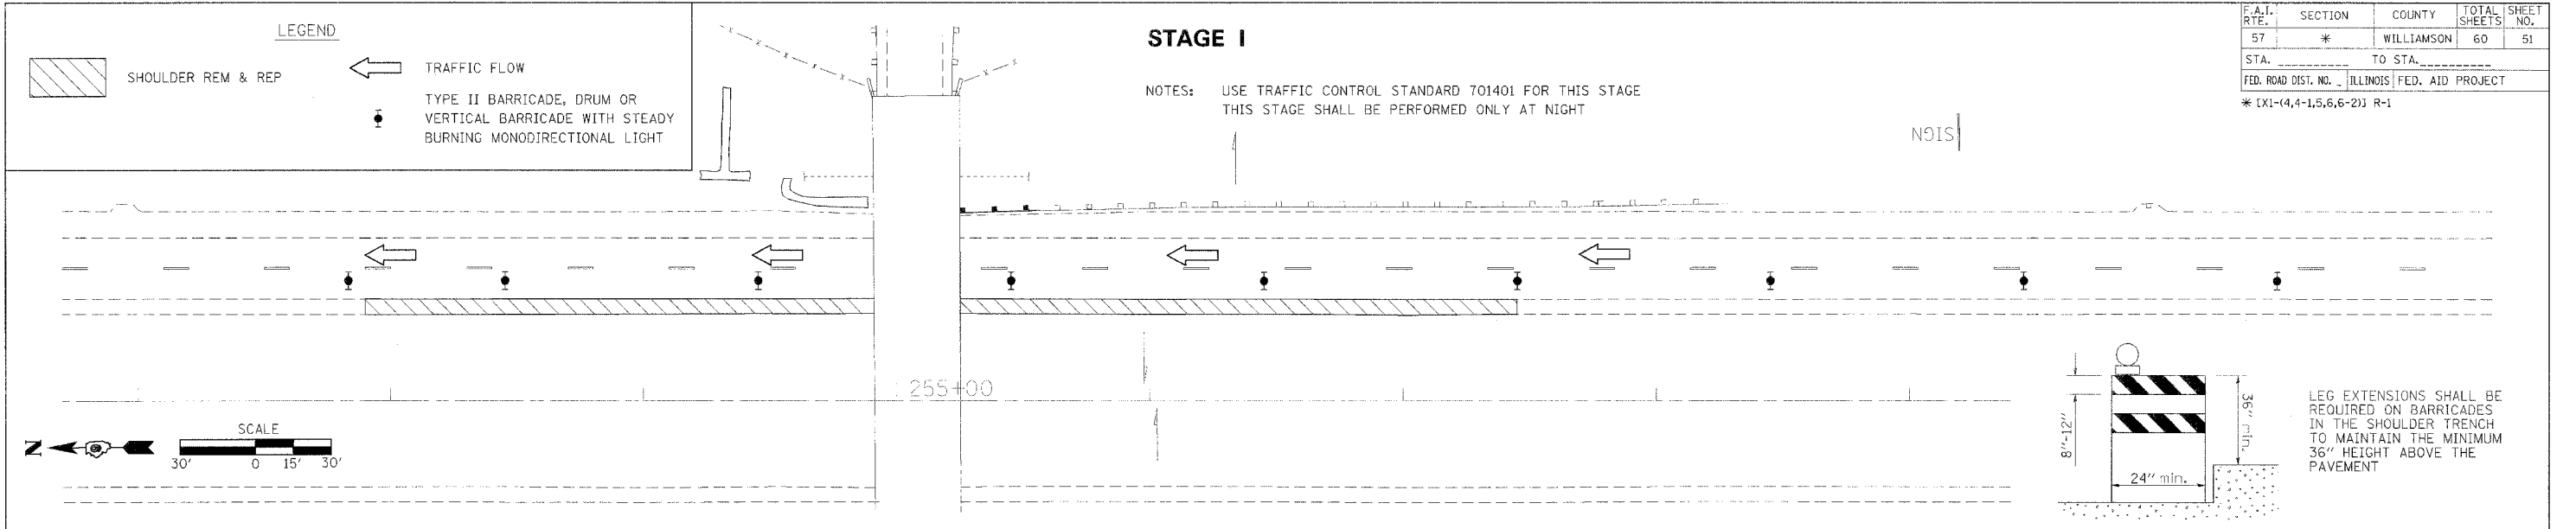

PLOT DATE = 4/17/2005  
PLOT SCALE = 30,000 / IN.  
USER NAME = thomshf